

146


TAXING UNIT : 81

FARR WEST CITY

PREFIX : 15 - 146

SCALE 1" = 50'

SEE PAGE 147

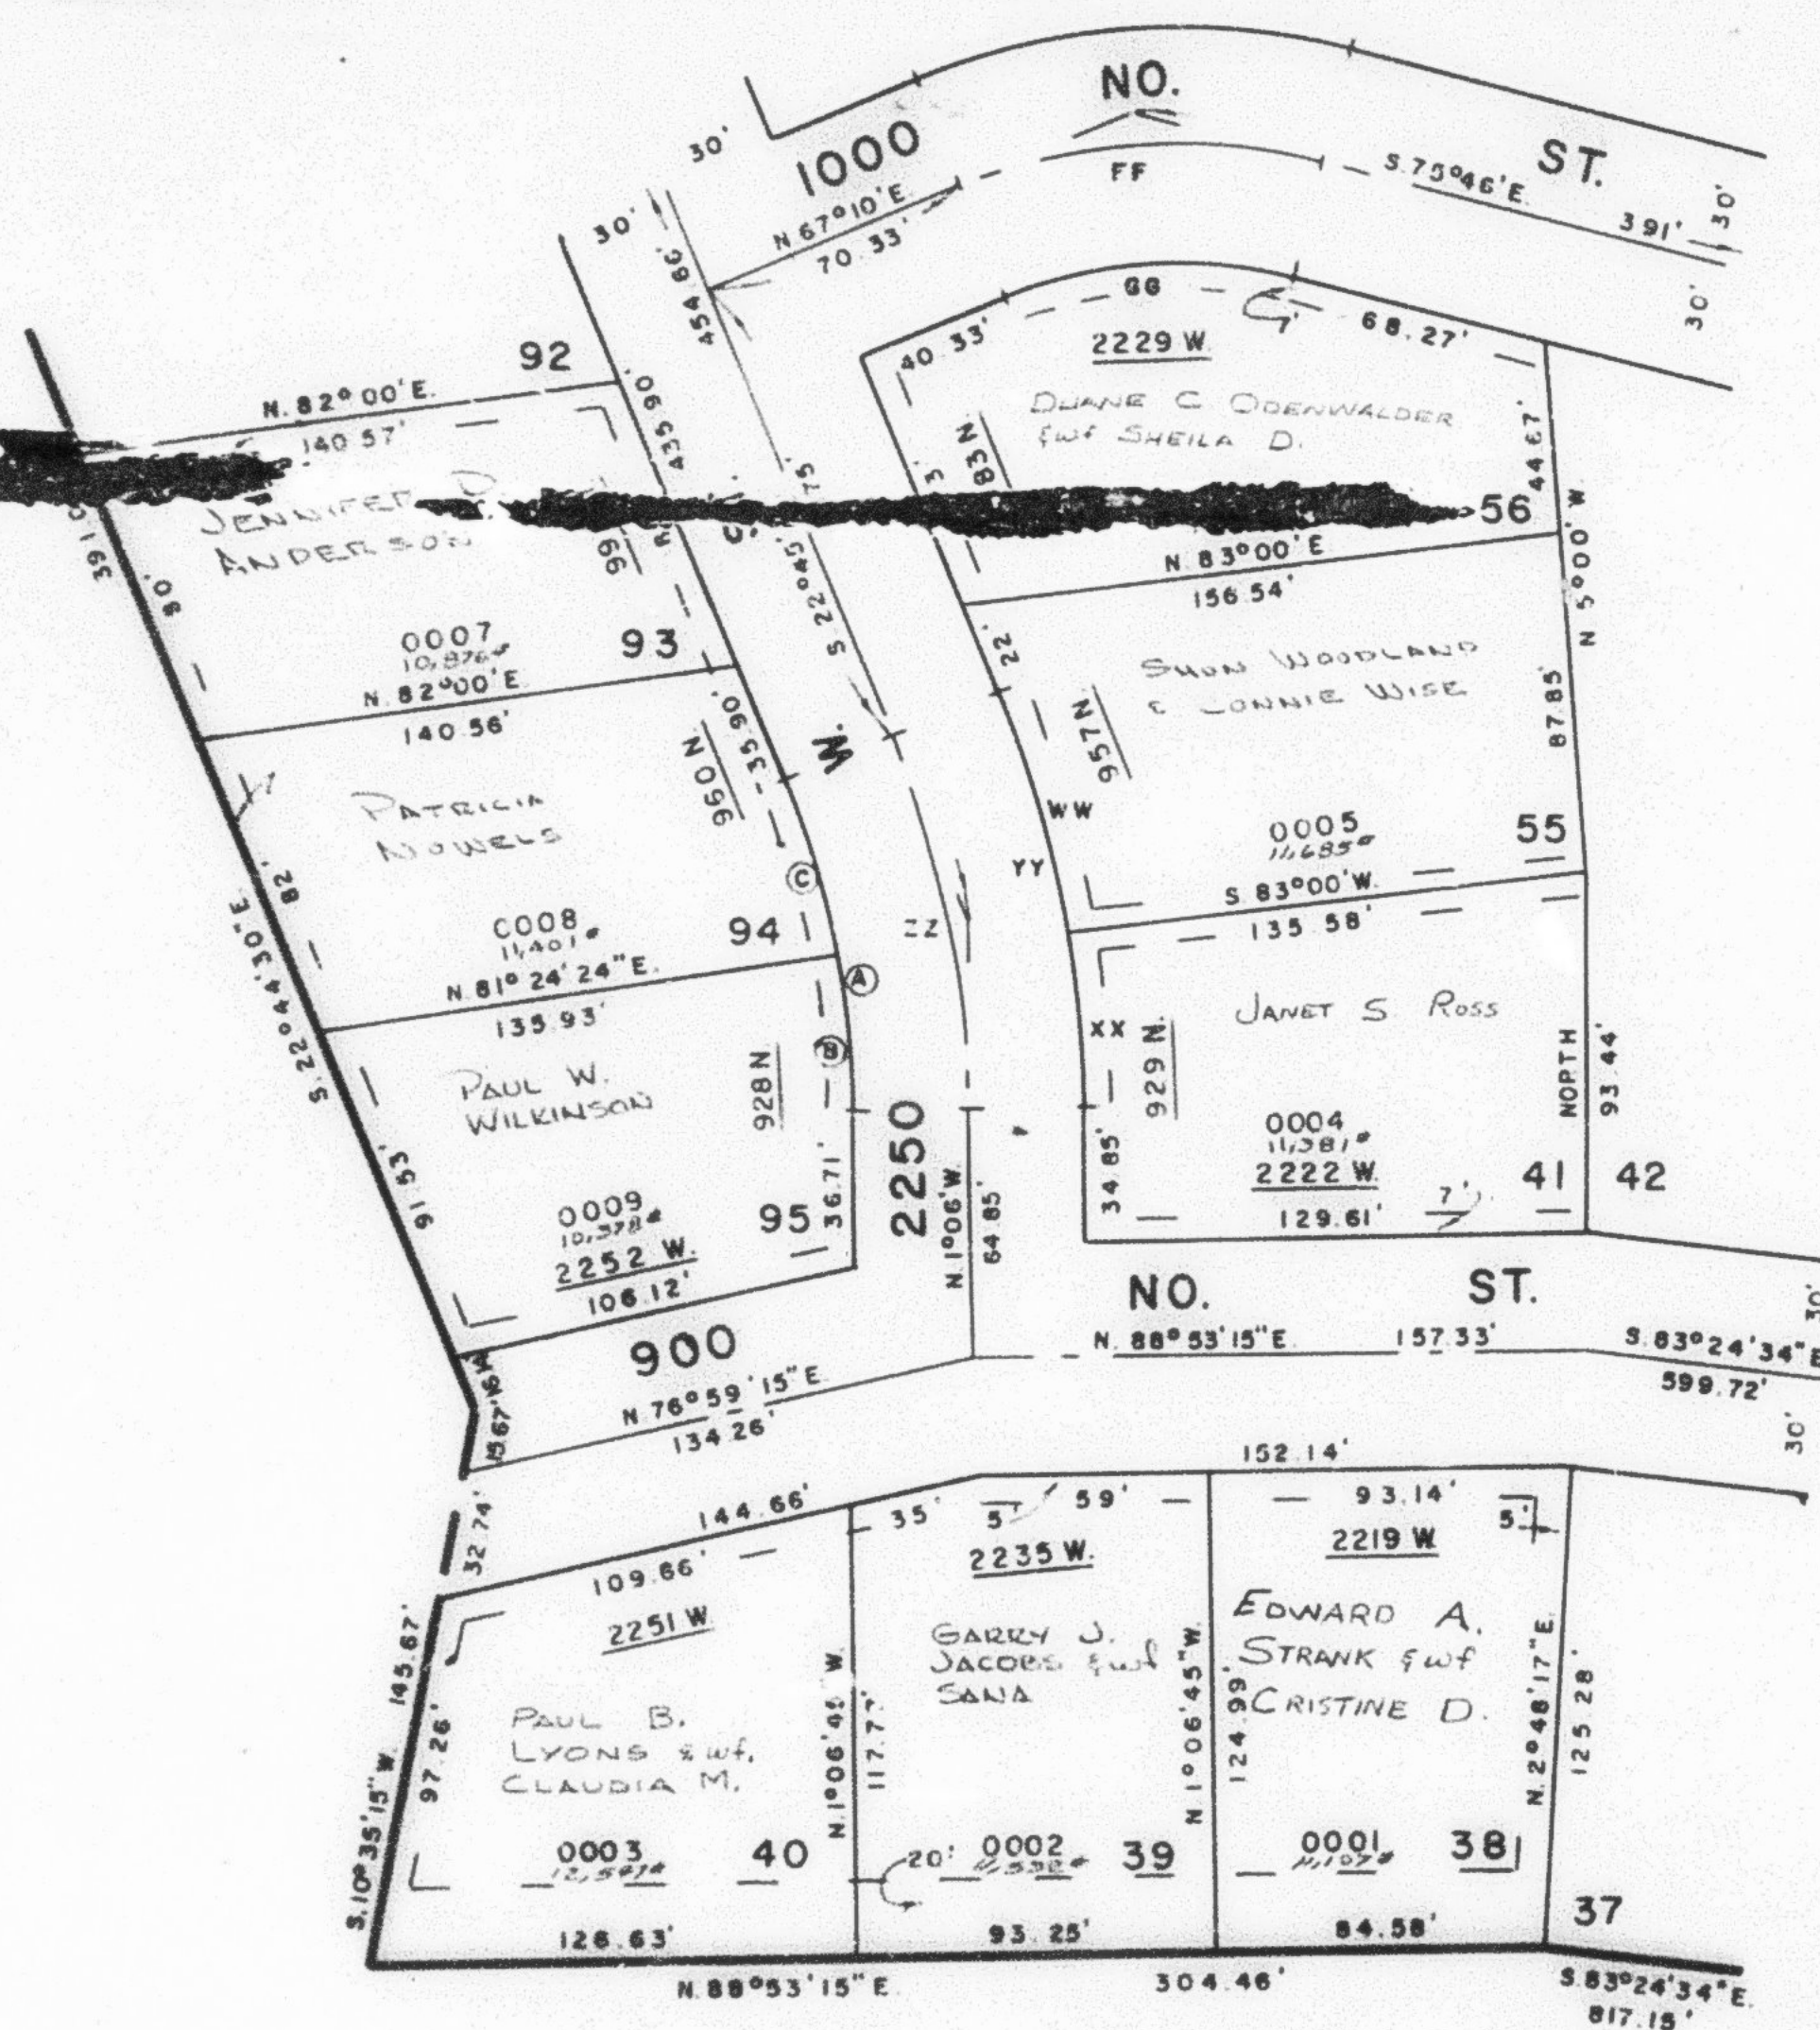

SEE PAGE 145

SEE PAGE 30-1

SEE PAGE 30 -1

CURVE DATA									
	(A)	(B)	(C)	FF	GO	WW	XX	YY	ZZ
A:	21° 39'	10° 48'	10° 51'	37° 04'	37° 04'	12° 50' 09"	8° 48' 51"	21° 39'	21° 39'
R:	231.49'	231.49'	231.49'	149.15'	119.15'	291.49'	291.49'	291.49'	261.49'
D:	24 751°	24 751°	24 751°	38 416°	48 087°	19 656°	19 656°	19 656°	21 911°
T:	44 26'	21 88'	21 98'	50'	39 94'	32 79'	22 47'	55 74'	50'
L:	87 47'	43 63'	43 84'	96 49'	77 08'	65 10'	44 84'	110 14'	98 81'
LC:	96 95'	43 57'	43 77'	94 82'	75 75'	65 17'	44 80'	109 49'	
	S 11° 55' 39" E	N 6° 30' W	N 17° 03' 30" W	N 85° 42' E	N 85° 42' E	N 10° 19' 55" W	N 5° 30' 26" W	S 11° 55' 39" E	

DRAINAGE & UTILITY EASEMENTS
AS SHOWN BY DASHED LINES

FOR COMPLETE ENG DATA
SEE ORIG. DED. PLAT IN
BOOK 22, PAGE 44