

PART OF N.E. 1/4 SEC. 11, T.6N., R.2W., S.L.B. & M.
COUNTRY PLACE SUBDIVISION
LOTS 38-41, 55, 56, 93-95

146


TAXING UNIT 81

FARR WEST CITY

PREFIX 15-146

SCALE 1"=50'

SEE PAGE 147

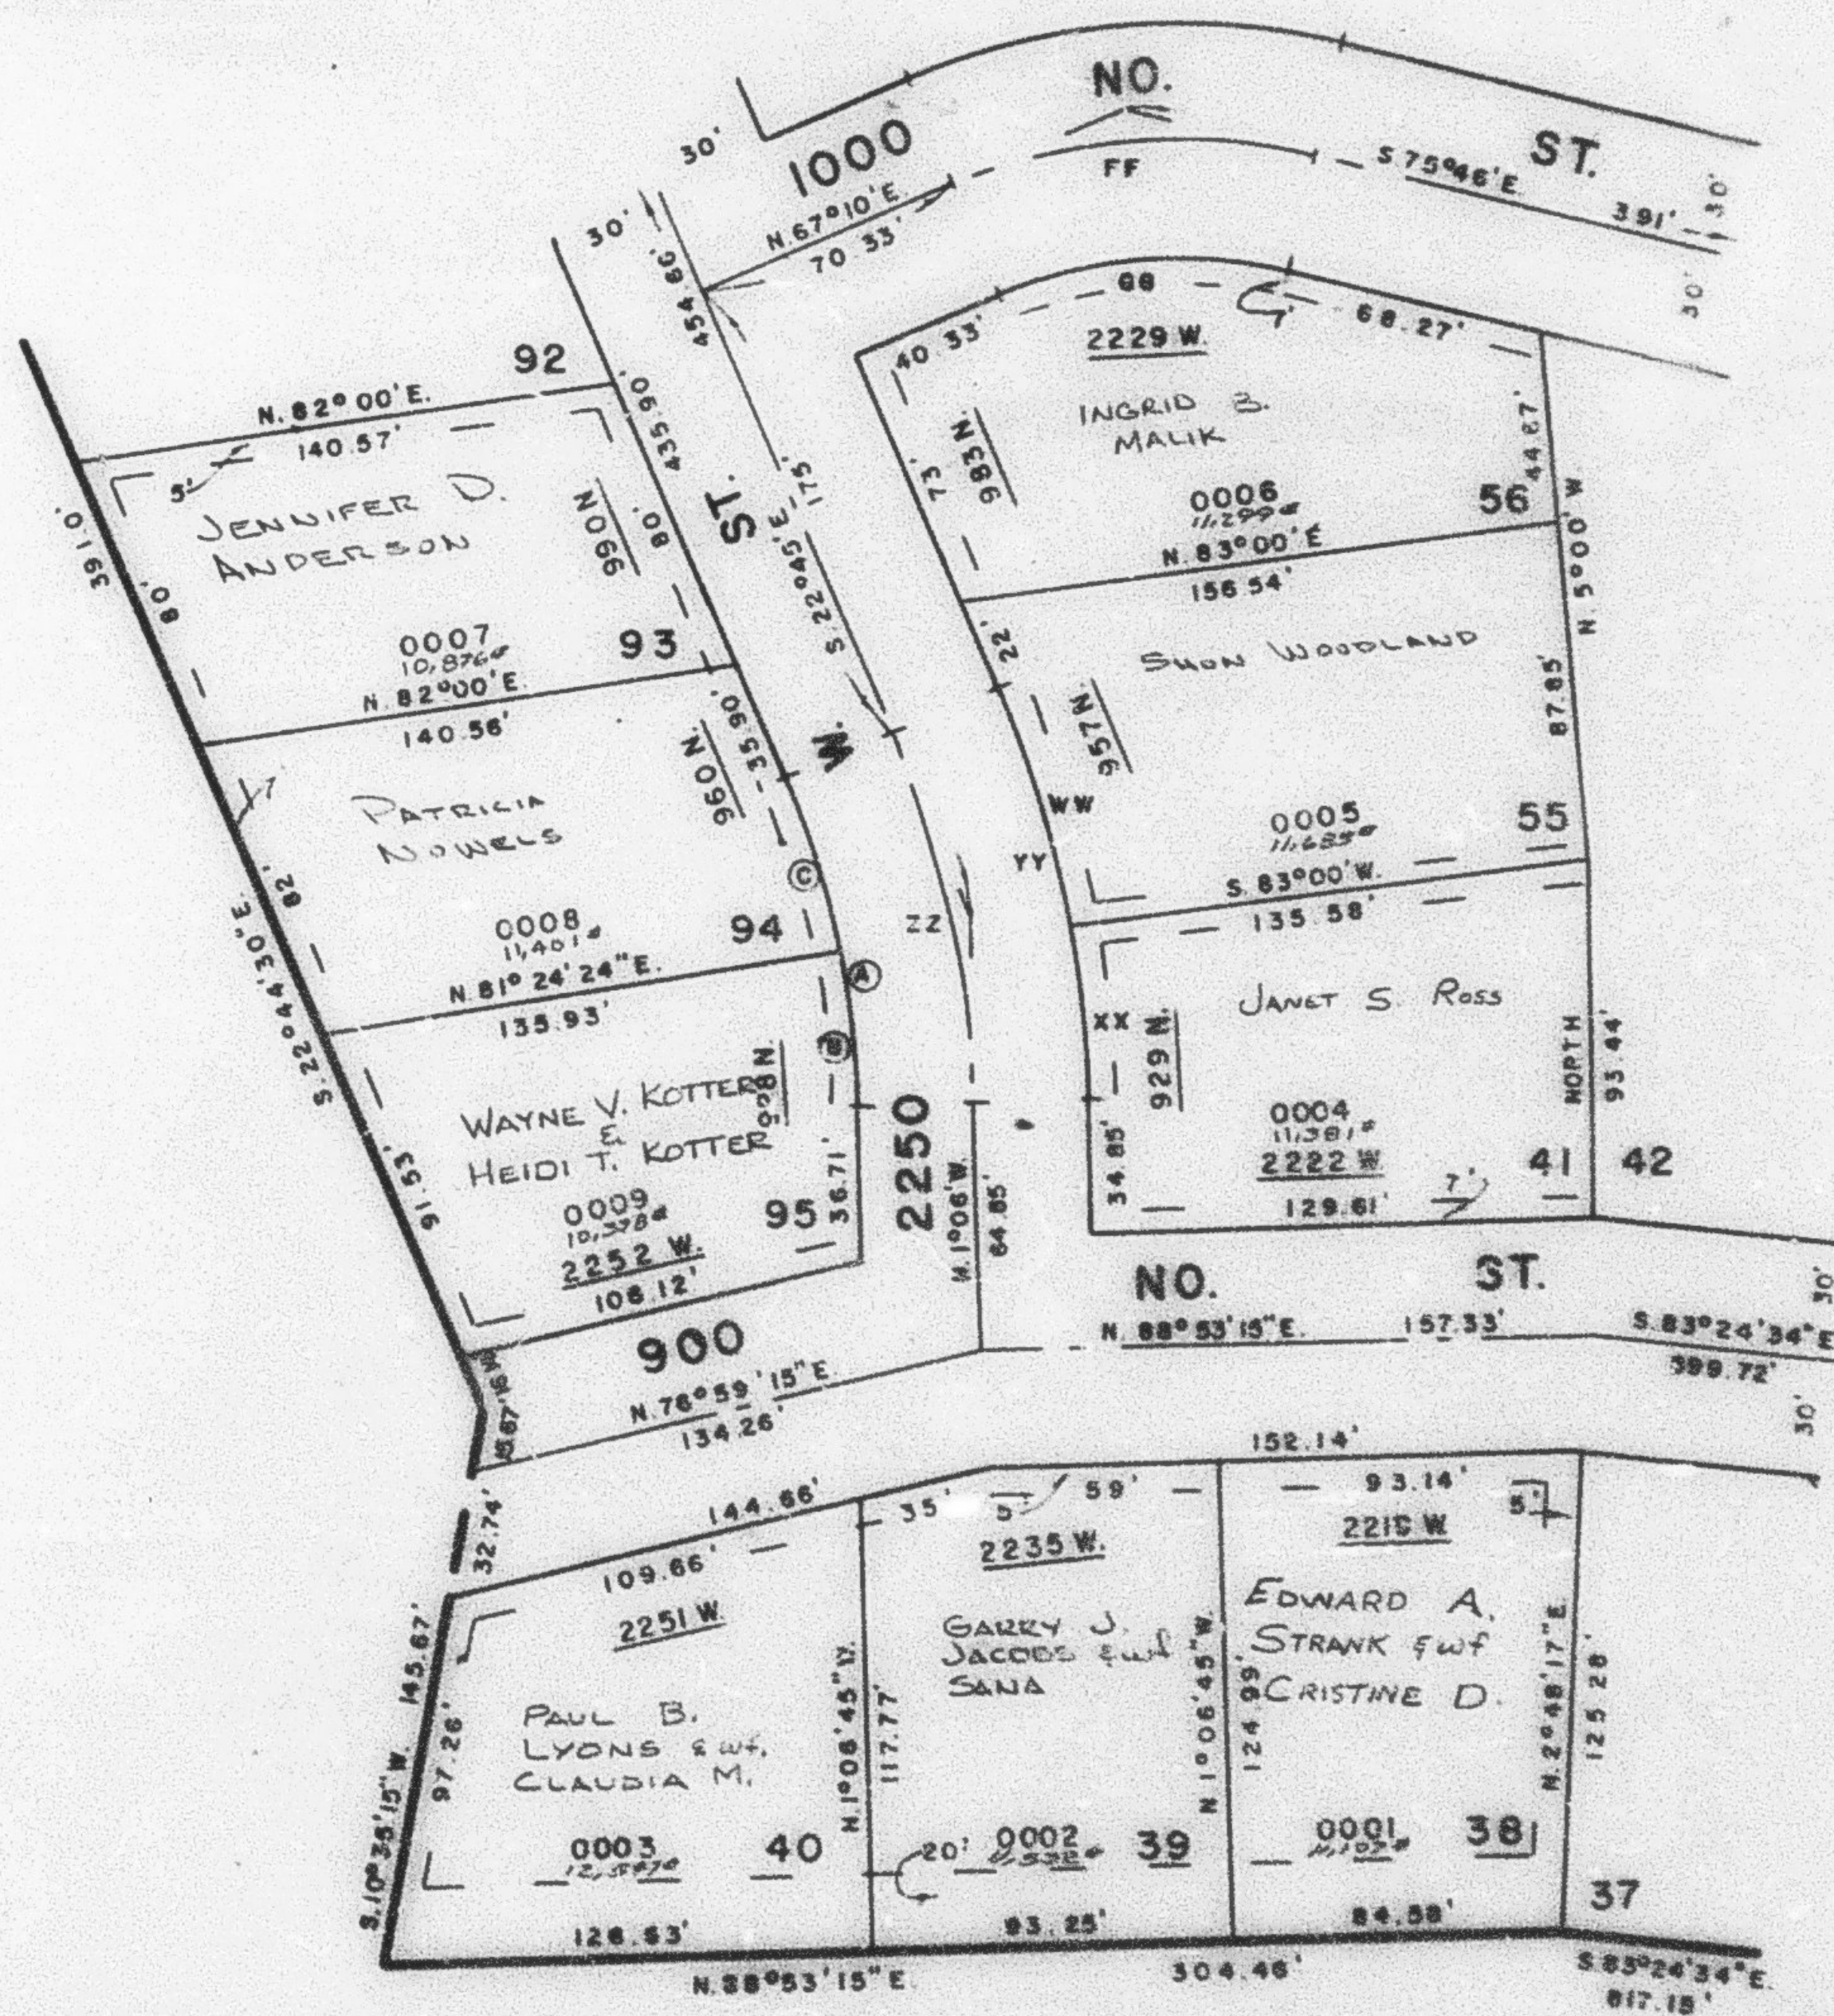

SEE PAGE 30-1

SEE PAGE 145

SEE PAGE 30-1

CURVE DATA								
	A	B	C	FF	GG	WW	XX	YY
Δ	21° 39'	10° 43'	10° 51'	37° 04'	37° 04'	12° 50' 09"	8° 48' 51"	21° 39'
R	231.49'	231.49'	231.49'	149.15'	119.15'	291.49'	291.49'	291.49'
D	24.751°	24.751°	24.751°	38.416°	48.087°	19.658°	19.658°	19.658°
T	44.28'	21.88'	21.98'	50'	39.94'	32.79'	22.47'	55.74'
L	87.47'	43.63'	43.84'	96.49'	77.08'	65.30'	44.84'	110.14'
LC	96.35'	43.87'	43.77'	94.82'	75.75'	65.17'	44.80'	109.49'
S.11°55'39"E. N.8°30'W. N.17°30'W. N.85°42'E. N.85°42'E. N.10°19'55"W. N.5°30'20"W. S.11°55'39"E.								

DRAINAGE & UTILITY EASEMENTS
AS SHOWN BY DASHED LINES

FOR COMPLETE ENG. DATA
SEE ORIG. DED. PLAT IN
BOOK 22, PAGE 44