

PART OF N.E. 1/4 SEC. 11, T.6N., R.2W., S.L.B. & M.
COUNTRY PLACE SUBDIVISION
 LOTS 38-41, 55, 56, 93-95

146


TAXING UNIT 81

FARR WEST CITY

PREFIX 15-146

SCALE 1" = 50'

SEE PAGE 147

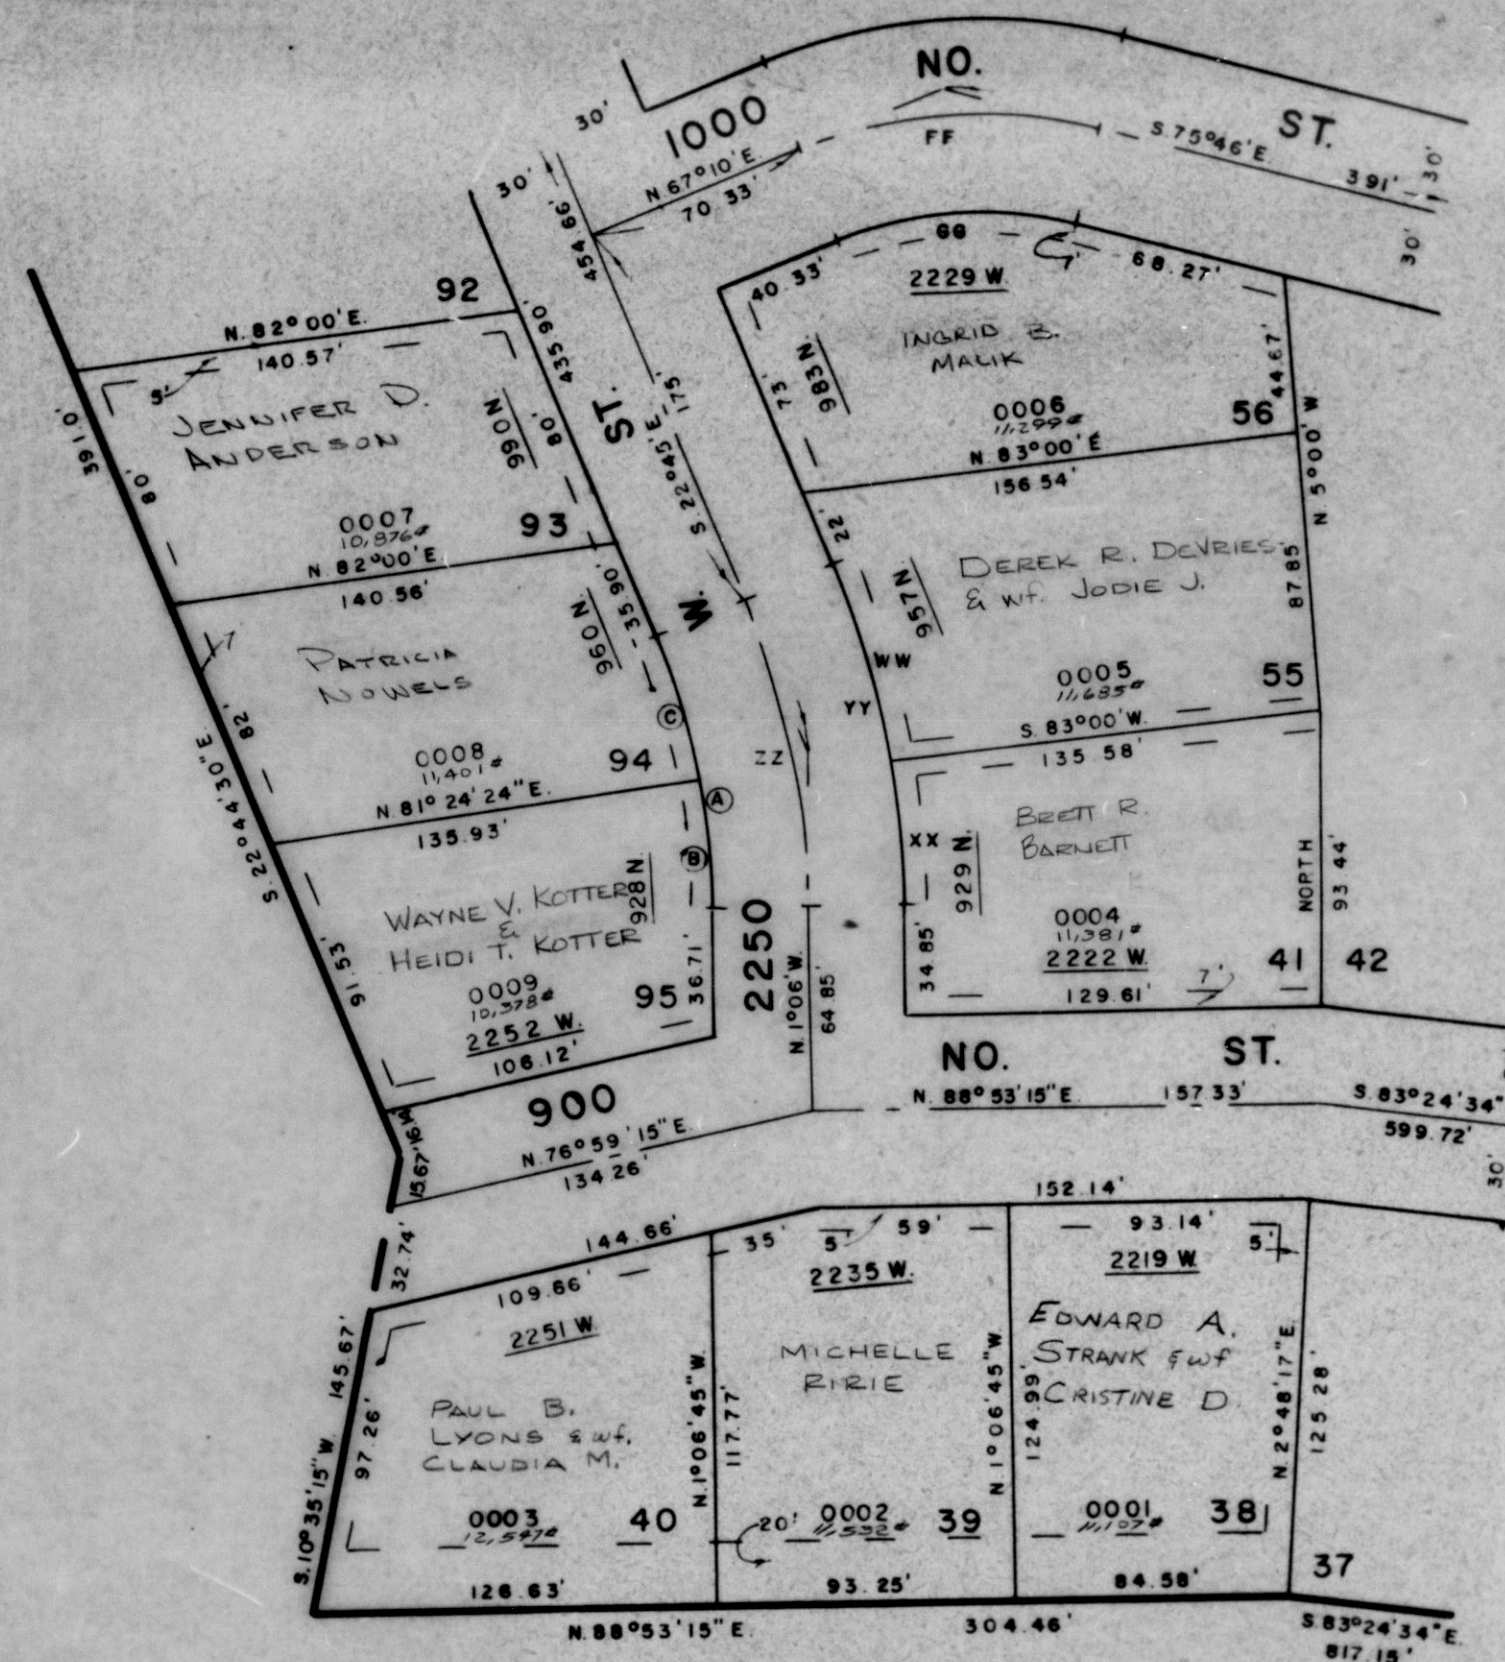

SEE PAGE 145

SEE PAGE 30-1

SEE PAGE 30-1

		CURVE DATA									
		A	S	C	FF	GG	WW	XX	YY	ZZ	
Δ:		21° 39'	10° 45'	10° 51'	37° 04'	37° 04'	12° 50' 09"	8° 48' 51"	21° 39'	21° 39'	
R:		231.49'	231.49'	231.49'	149.15'	119.15'	291.49'	291.49'	291.49'	261.49'	
D:		24.751°	24.751°	24.751°	38.416°	48.087°	19.656°	19.656°	19.656°	21.911°	
T:		44.26'	21.88'	21.98'	50'	39.94'	32.79'	22.47'	55.74'	50'	
L:		87.47'	43.63'	43.84'	96.49'	77.08'	65.30'	44.84'	110.14'	98.81'	
LC:		96.95'	43.57'	43.77'	94.82'	75.75'	65.17'	44.80'	109.49'		
		S 11° 55' 39" E	N 6° 30' W	N 17° 30' W	N 85° 42' E	N 85° 42' E	N 10° 19' 55" W	N 5° 30' 26" W	S 11° 55' 39" E		

DRAINAGE & UTILITY EASEMENTS
 AS SHOWN BY DASHED LINES

FOR COMPLETE ENG DATA
 SEE ORIG. DED. PLAT IN
 BOOK 22, PAGE 44