

PART OF THE N.E. 1/4, SEC. 11, T.6N., R.2W., S.L.B. & M.

146

# COUNTRY PLACE SUBDIVISION

LOTS 38-41, 55, 56, 93-95

IN FARR WEST CITY

SCALE 1" = 50'


TAXING UNIT: 145

SEE PAGE 147

SEE PAGE 30-1

SEE PAGE 145

SEE PAGE 30-1

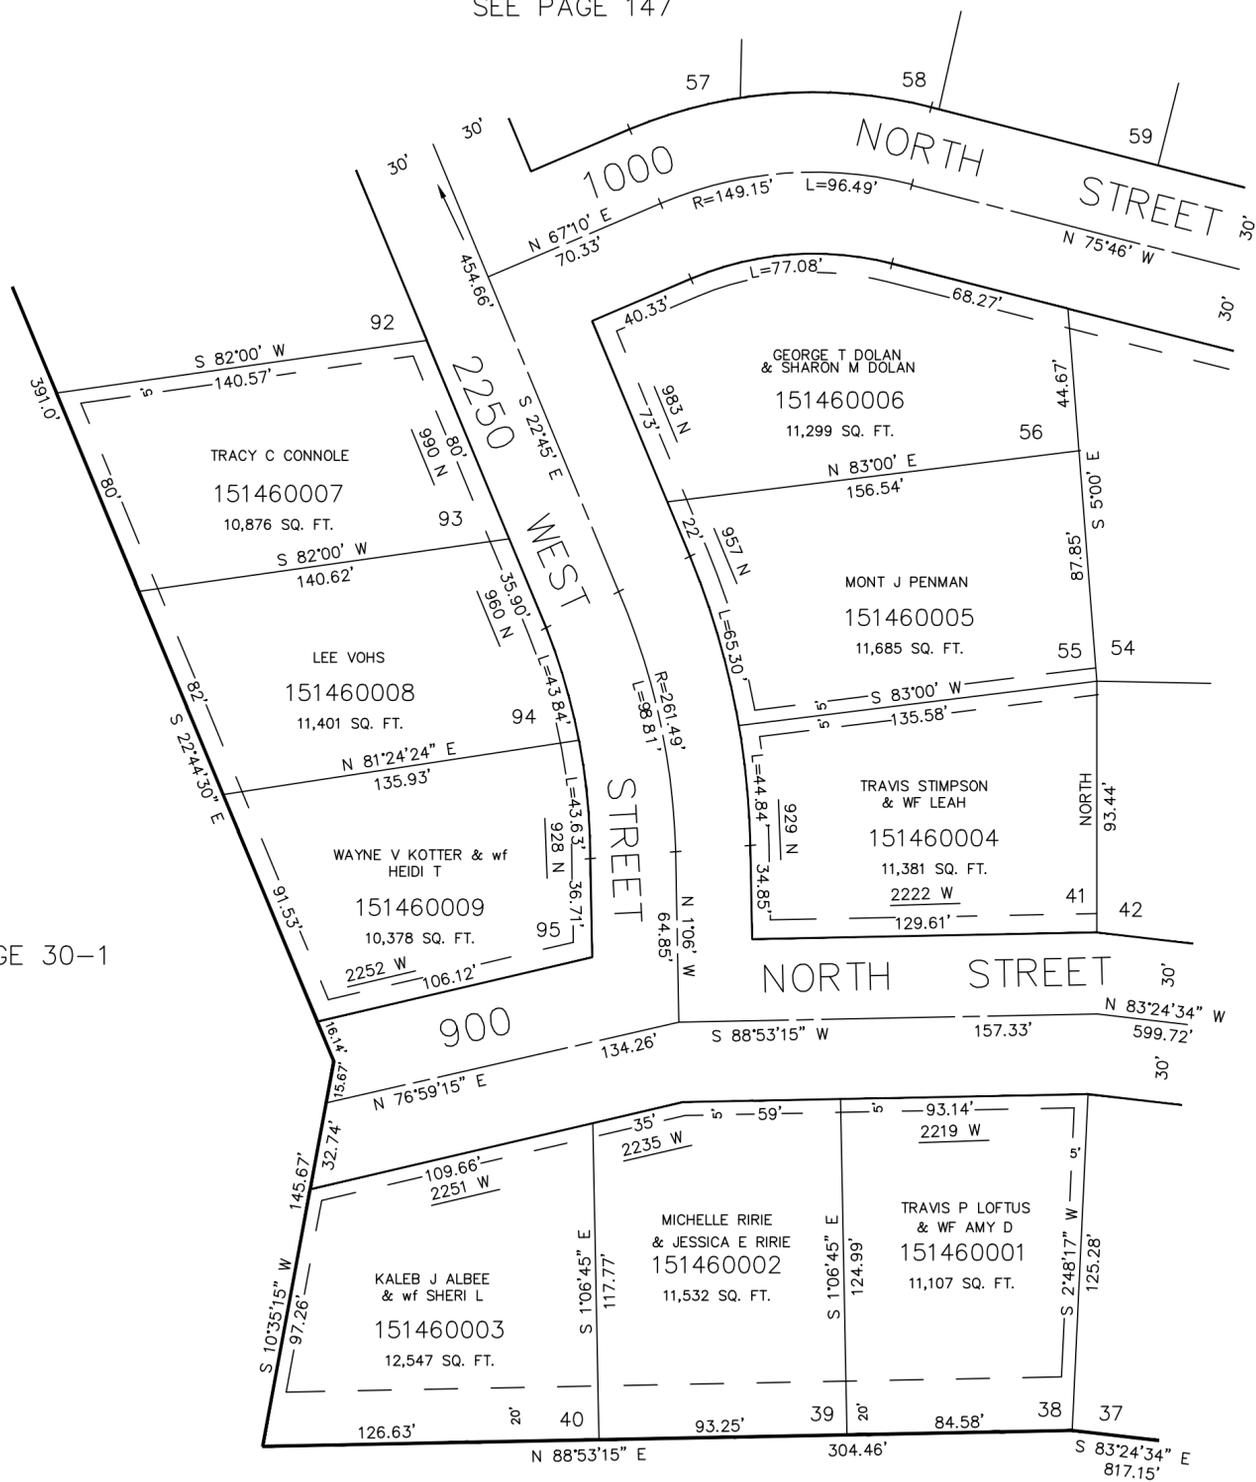

7' UTILITY & DRAINAGE EASEMENTS EACH SIDE OF PROPERTY LINES AS INDICATED BY DASHED LINES EXCEPT AS OTHERWISE SHOWN.

FOR COMPLETE ENG DATA SEE ORIGINAL DEDICATION PLAT IN BOOK 22, PAGE 44 OF RECORDS.