

PART OF N.E. 1/4 SEC. 11, T.6N., R.2W., S.L.B.&M.  
**COUNTRY PLACE SUBDIVISION**

LOTS 57,58,73-75,83-92

FARR WEST CITY

SCALE 1"=50'


147

TAXING UNIT 80

PREFIX 15-147

EXCEPT WHERE OTHERWISE SHOWN  
 ALL LOTS OWNED BY  
 HARVEY F. HILL  
 AND MARIAN M.

SEE PAGE 30-1

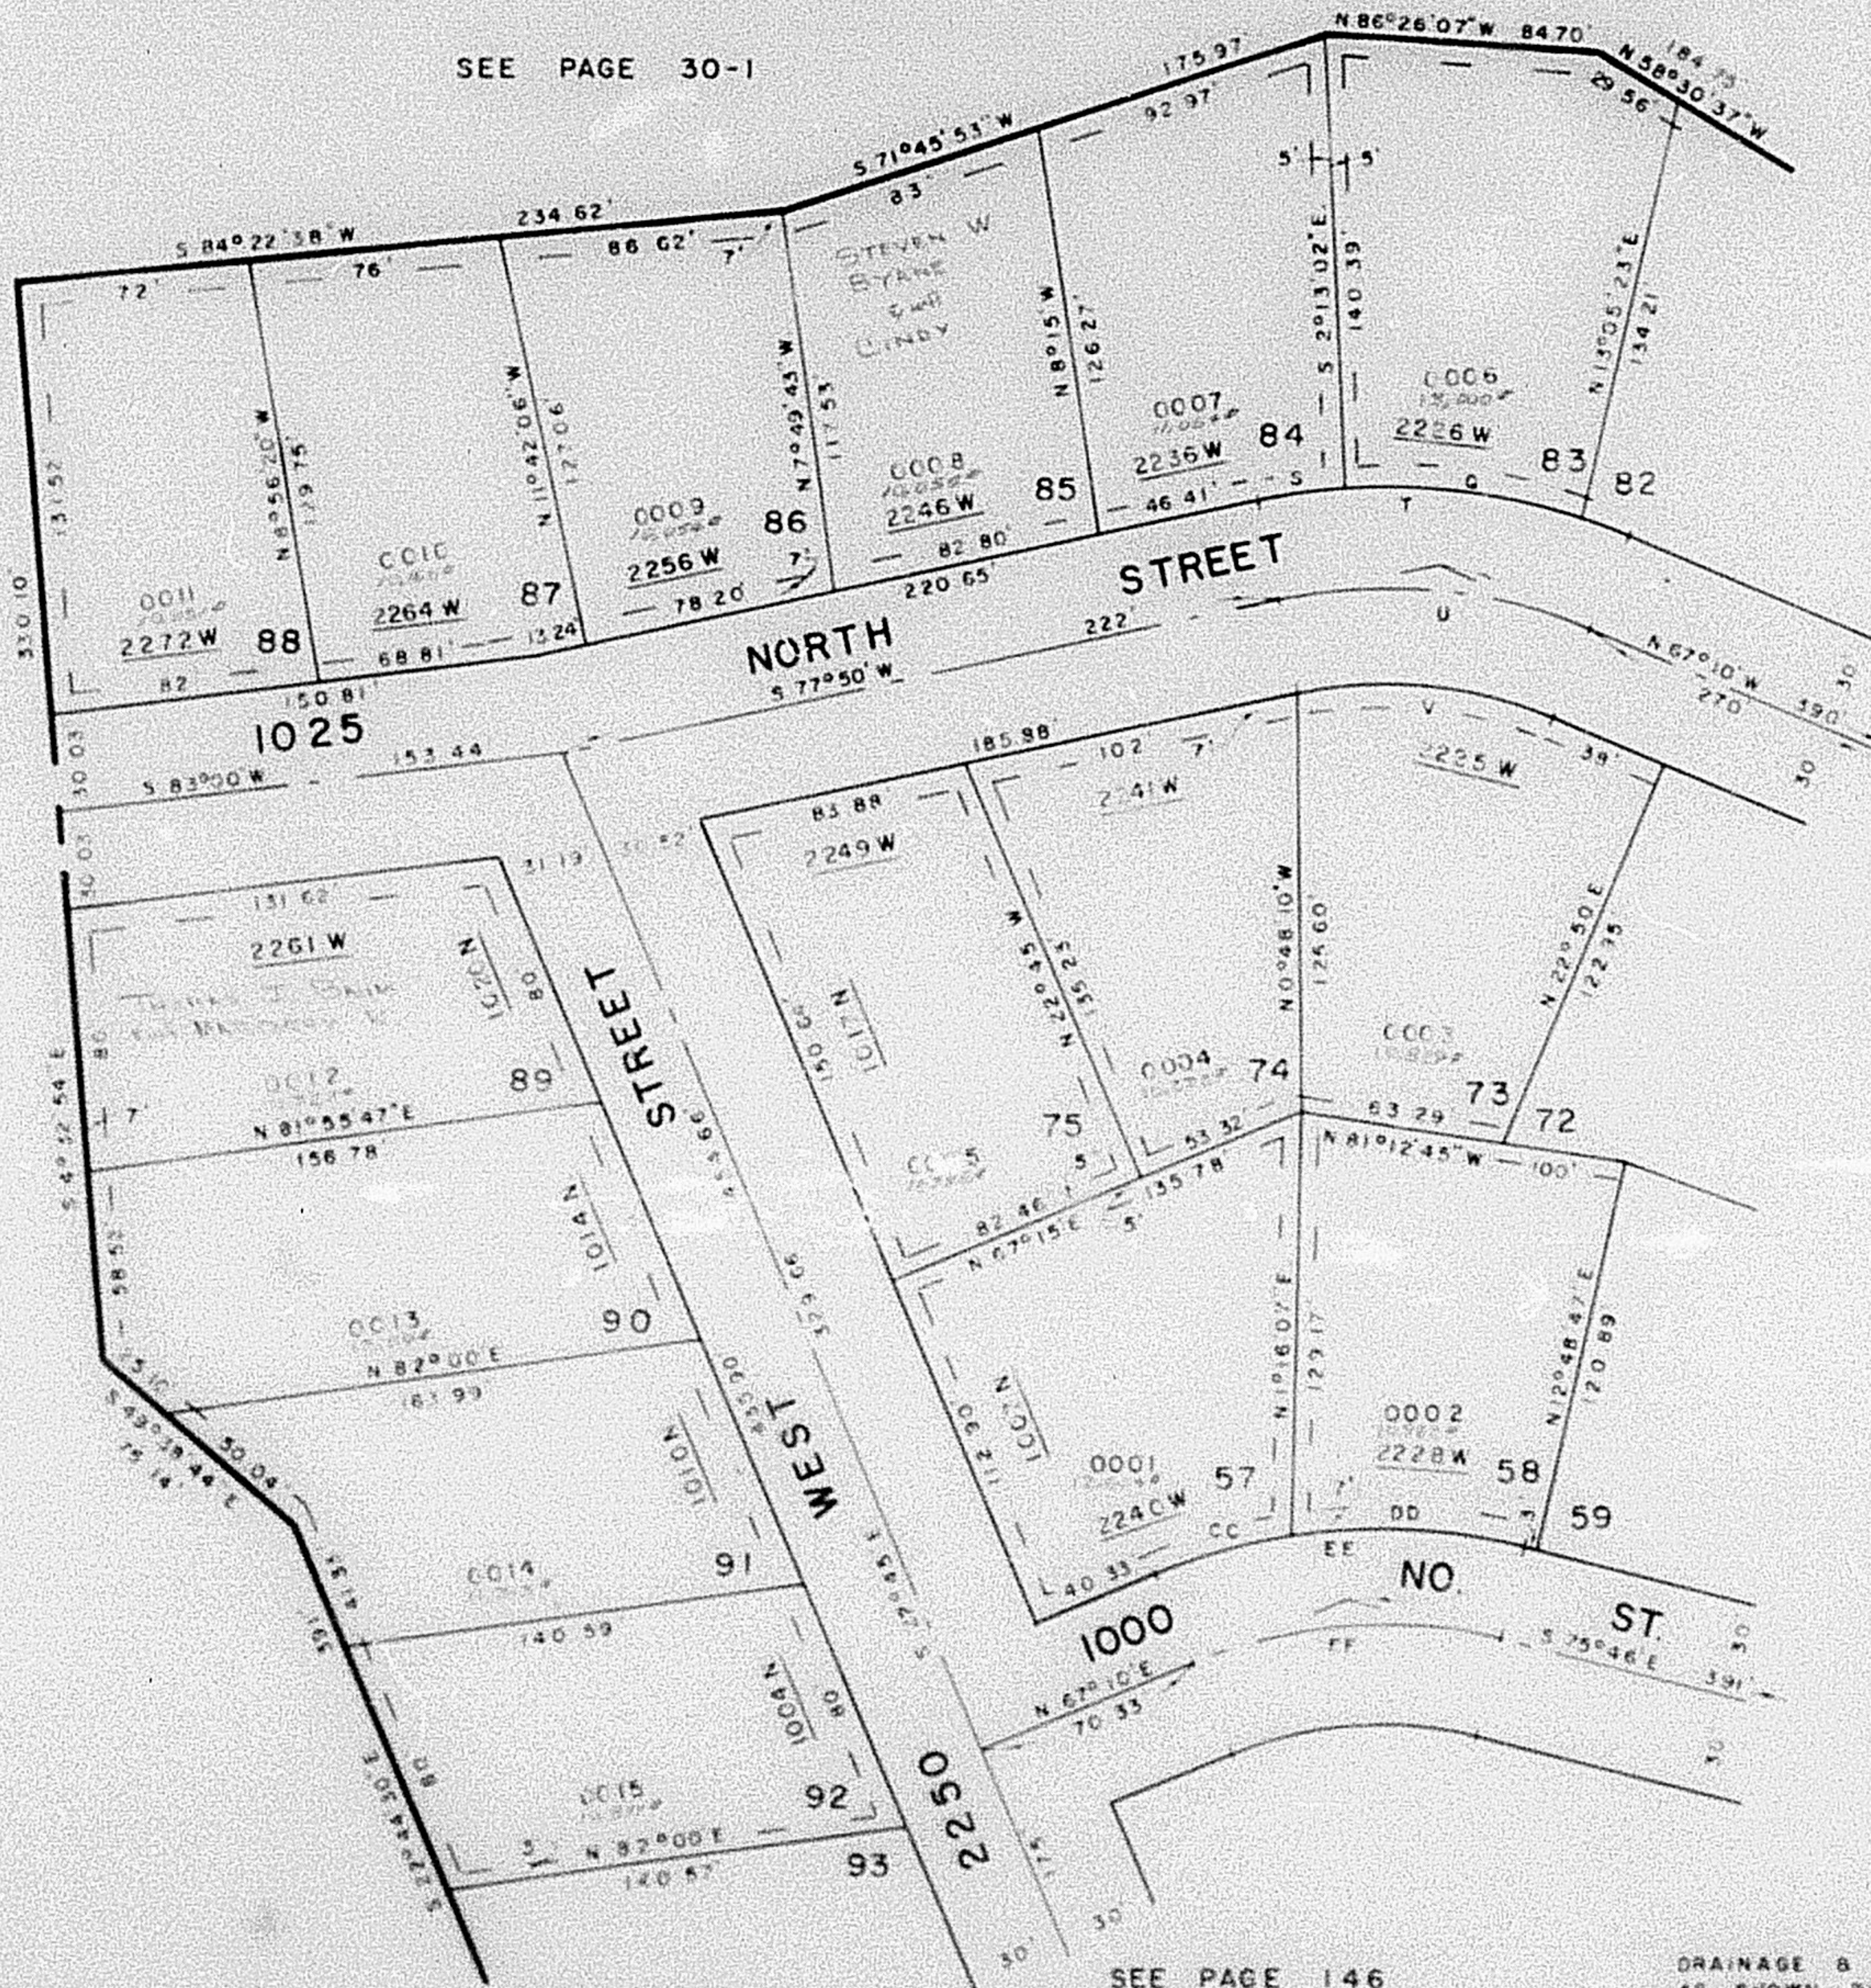

SEE PAGE 148

SEE PAGE 30-1

SEE PAGE 146

CURVE DATA

DRAINAGE & UTILITY EASEMENTS  
 AS SHOWN BY DASHED LINES

FOR COMPLETE ENG DATA  
 SEE ORIG DED PLAT IN  
 BOOK 22, PAGE 44