

PART OF N.E. 1/4 SEC. 11, T.6N., R.2W., S.L.B.&M.
COUNTRY PLACE SUBDIVISION

LOTS 57,58,73-75,83-92

FARR WEST CITY


TAXING UNIT - 80

PREFIX - 15 - 147

SCALE 1"=50'

EXCEPT WHERE OTHERWISE SHOWN
 ALL LOTS OWNED BY:
 HARVEY F. HILL
 and MARIAN M.

SEE PAGE 30-1

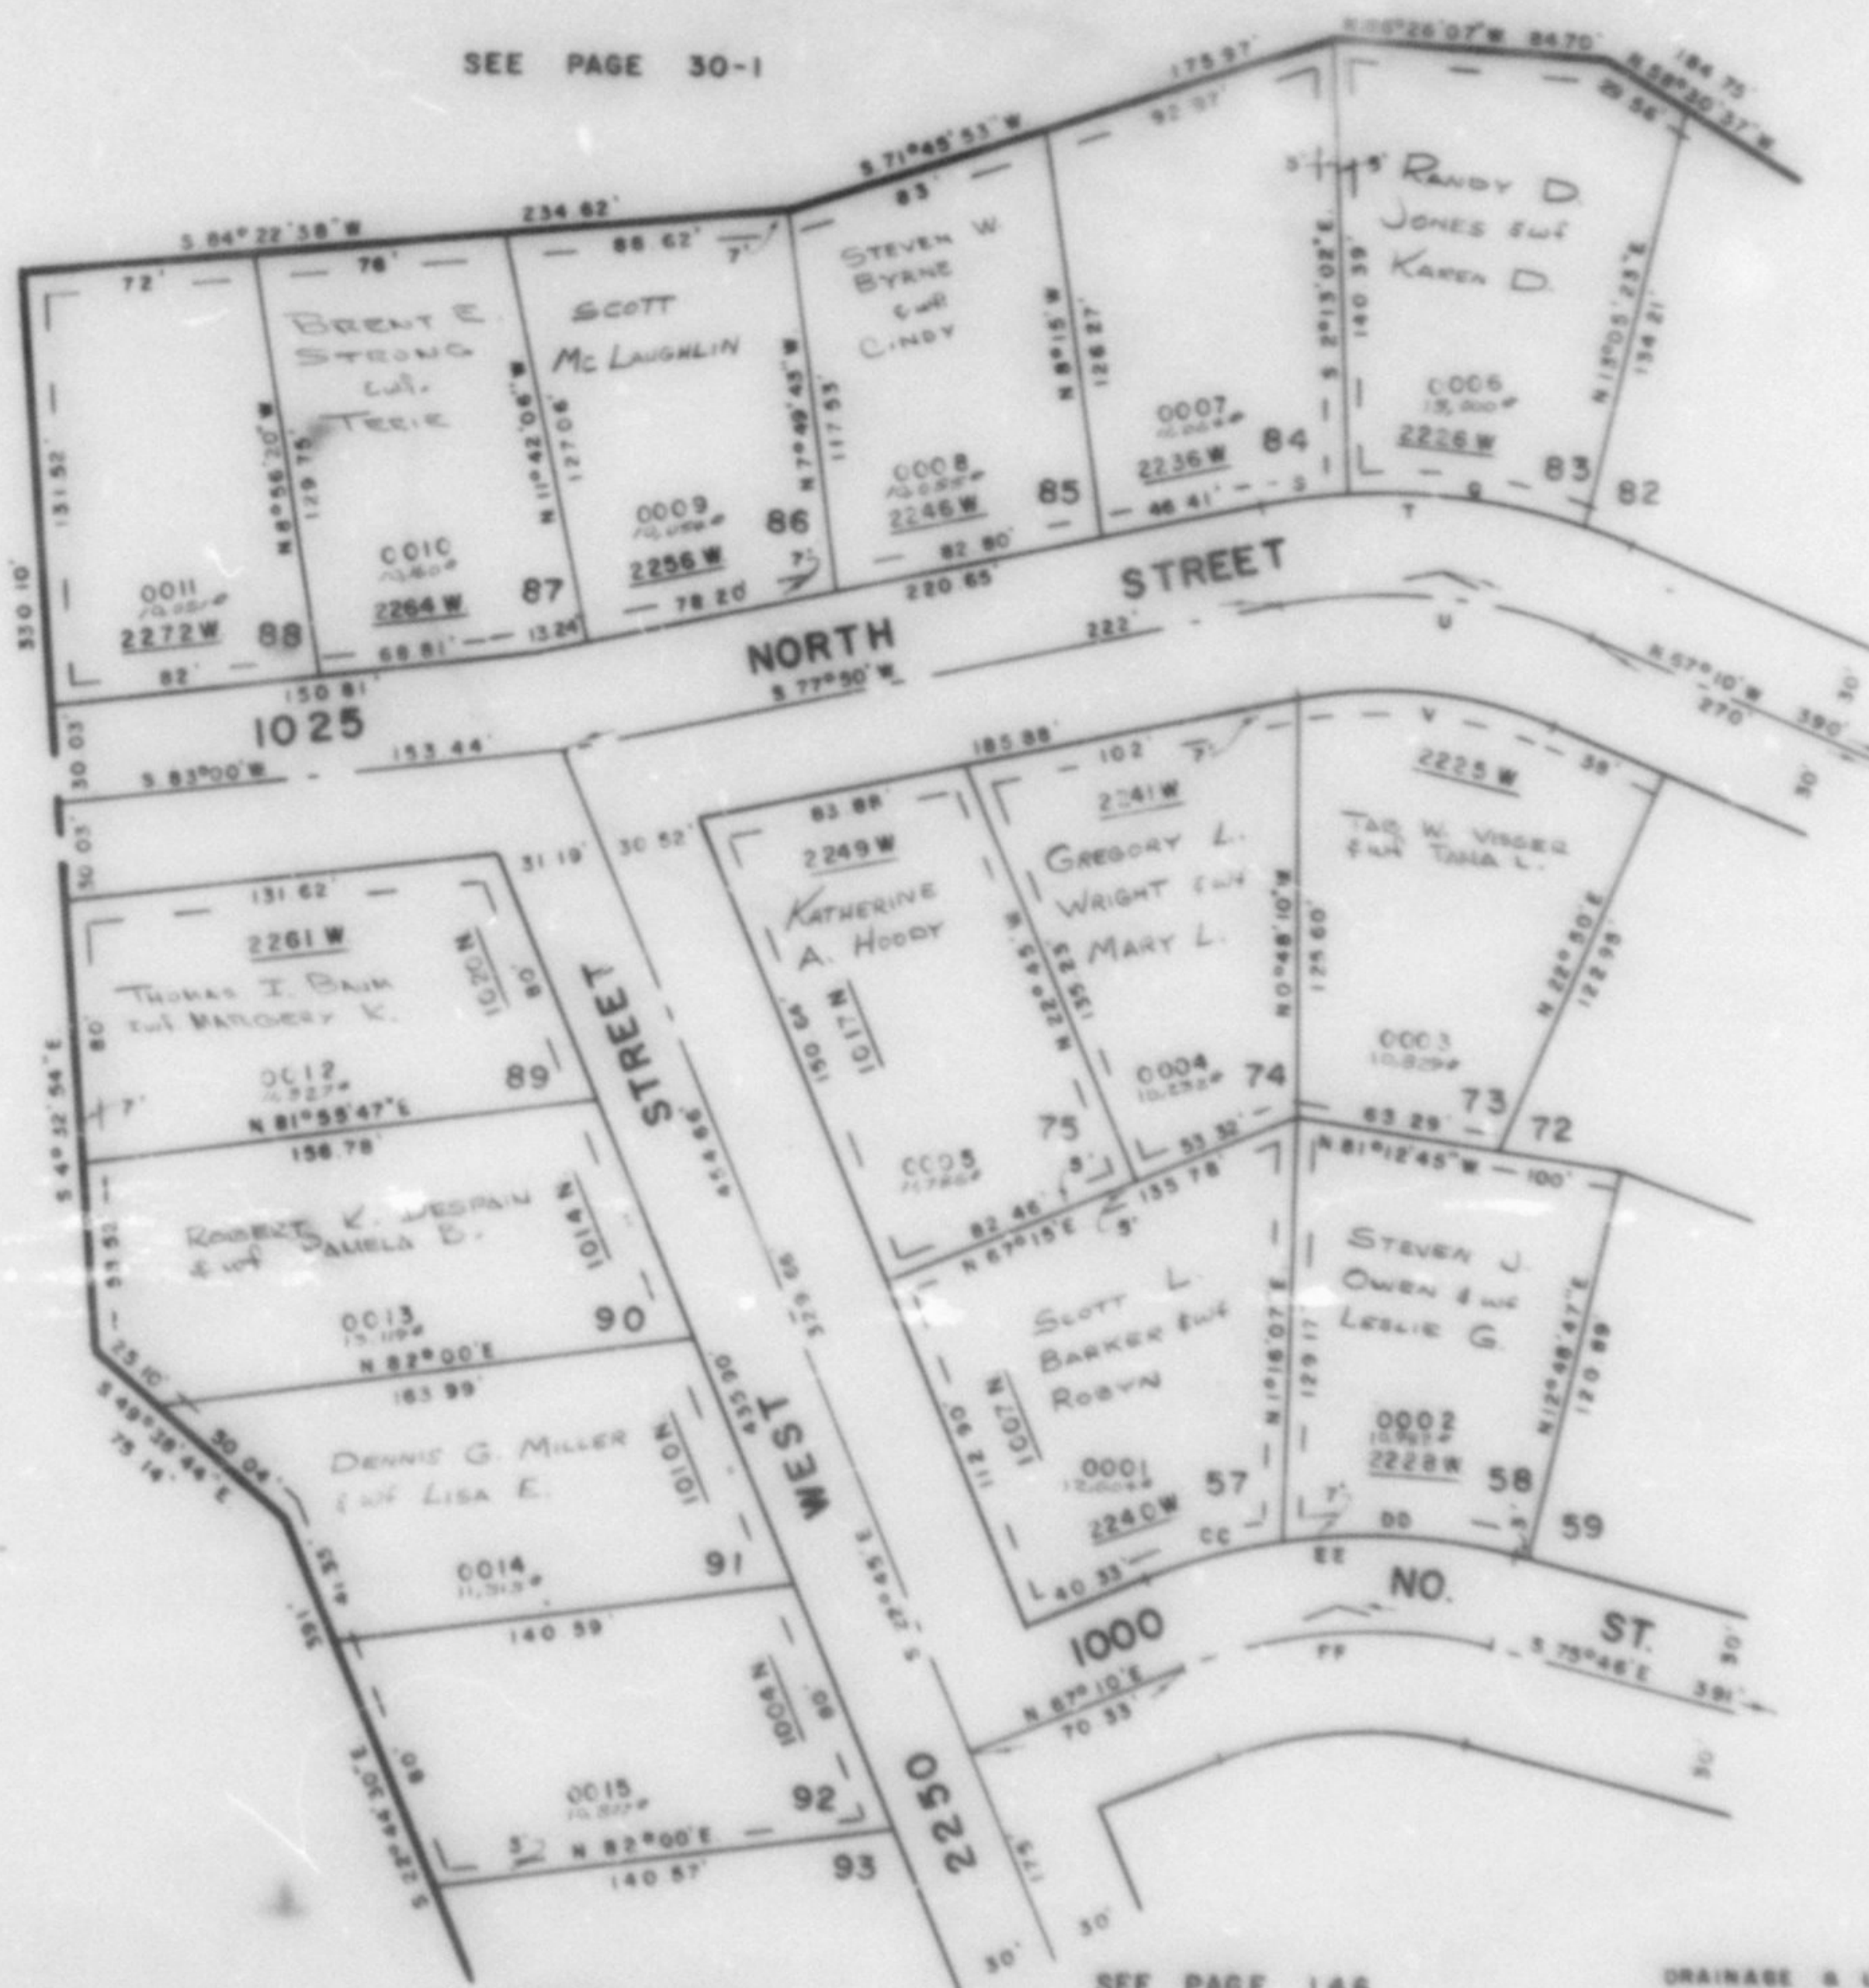

SEE PAGE 30-1

SEE PAGE 148

CURVE DATA

SEE PAGE 146

DRAINAGE & UTILITY EASEMENTS
 AS SHOWN BY DASHED LINES

FOR COMPLETE ENG DATA
 SEE ORIG. DEED PLAT IN
 BOOK 22, PAGE 44

Q	S	T	U	V	CC	DD	EE	FF
22° 50'	9° 17'	35° 00'	35° 00'	35° 00'	13° 50' 32"	23° 13' 28"	37° 04'	37° 04'
188° 50'	188° 50'	188° 58'	188° 58'	128° 58'	179° 15'	179° 15'	179° 15'	149° 18'
30° 398'	30° 398'	30° 393'	34° 131'	44° 580'	31° 982'	31° 982'	31° 982'	38° 418'
38° 06'	15° 30'	89° 46'	50'	40° 54'	21° 75'	36° 81'	60° 06'	50'
75° 12'	30° 54'	119° 20'	96° 87'	78° 55'	43° 28'	72° 82'	115° 90'	96° 45'
74° 82'	30° 51'	113° 41'	95° 37'	77° 33'	43° 18'	72° 12'	113° 88'	94° 02'
N 81° 28' W	S 82° 26' 30' W	N 84° 40' W	N 84° 40' W	N 84° 40' W	S 74° 05' 16' W	N 87° 22' 44' W	N 85° 40' E	N 82° 42' E