

PART OF N.E. 1/4 SEC. 11, T.6N., R.2W., S.L.B.&M.
COUNTRY PLACE SUBDIVISION

147

LOTS 57,58,73-75,83-92


TAXING UNIT 80

FARR WEST CITY

PREFIX 15-147

SCALE 1"=50'

SEE PAGE 30-1

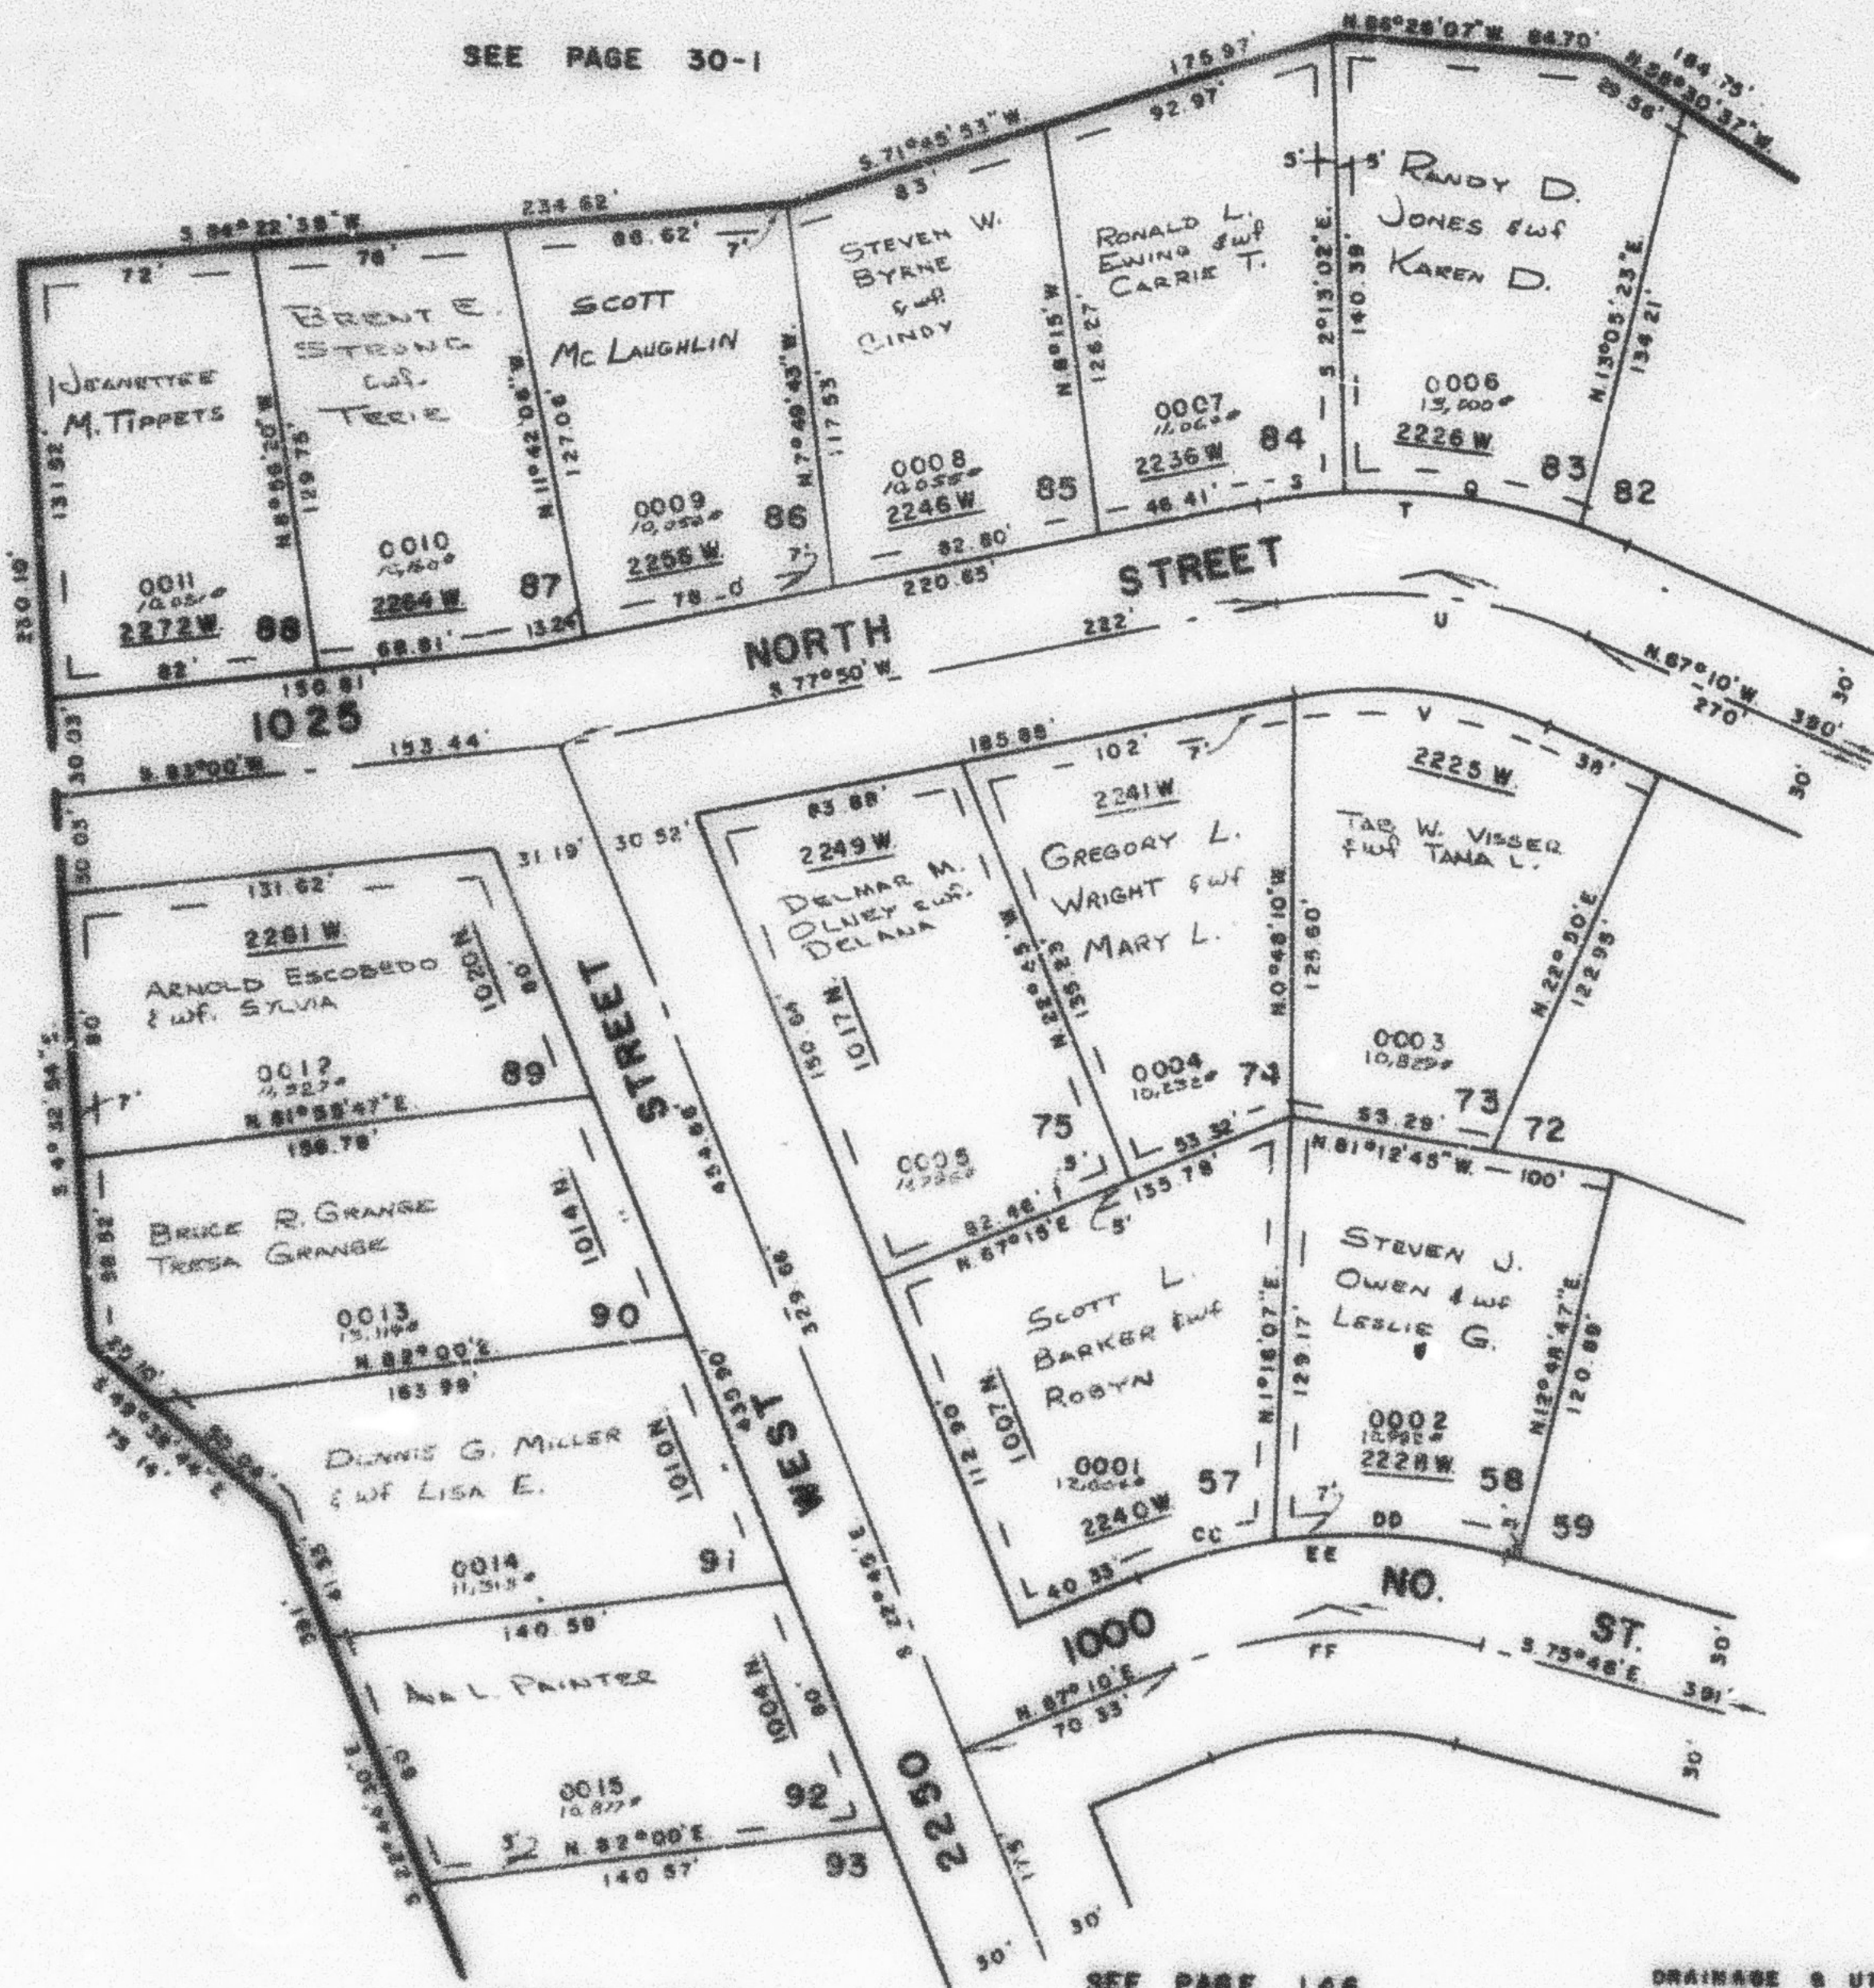

SEE PAGE 30-1

SEE PAGE 148

CURVE DATA

SEE PAGE 148

DRAINAGE & UTILITY EASEMENTS
AS SHOWN BY DASHED LINES

	Q	S	T	U	V	CC	BB	EE	FF
A	23° 50'	2° 17'	35° 00'	35° 00'	35° 00'	15° 50' 32"	23° 13' 28"	37° 04'	37° 04'
B	180° 50'	180° 50'	180° 50'	180° 50'	120° 50'	179° 15'	179° 15'	179° 15'	149° 15'
C	30° 30'	30° 30'	30° 30'	30° 30'	44° 30'	31° 30'	31° 30'	31° 30'	31° 30'
D	30° 30'	30° 30'	30° 30'	30° 30'	40° 30'	21° 30'	30° 30'	30° 30'	30° 30'
E	75° 12'	30° 30'	115° 20'	85° 37'	75° 55'	43° 28'	75° 55'	115° 20'	95° 48'
F	75° 12'	30° 30'	115° 20'	85° 37'	75° 55'	43° 28'	75° 55'	115° 20'	95° 48'
G	81° 25' W	52° 30' 30" W	84° 40' W	84° 40' W	57° 05' 18" W	87° 22' 44" W	85° 45' E	85° 45' E	85° 45' E

FOR COMPLETE END DATA
SEE 0810, END PLAT IN
BOOK 22, PAGE 42