

PART OF N.E. 1/4 SEC. 11, T.6N., R.2W., S.L.B.&M.
COUNTRY PLACE SUBDIVISION

147

LOTS 57,58,73-75,83-92


TAXING UNIT : 81

FARR WEST CITY

PREFIX : 15 - 147

SCALE 1" = 50'

SEE PAGE 30-1

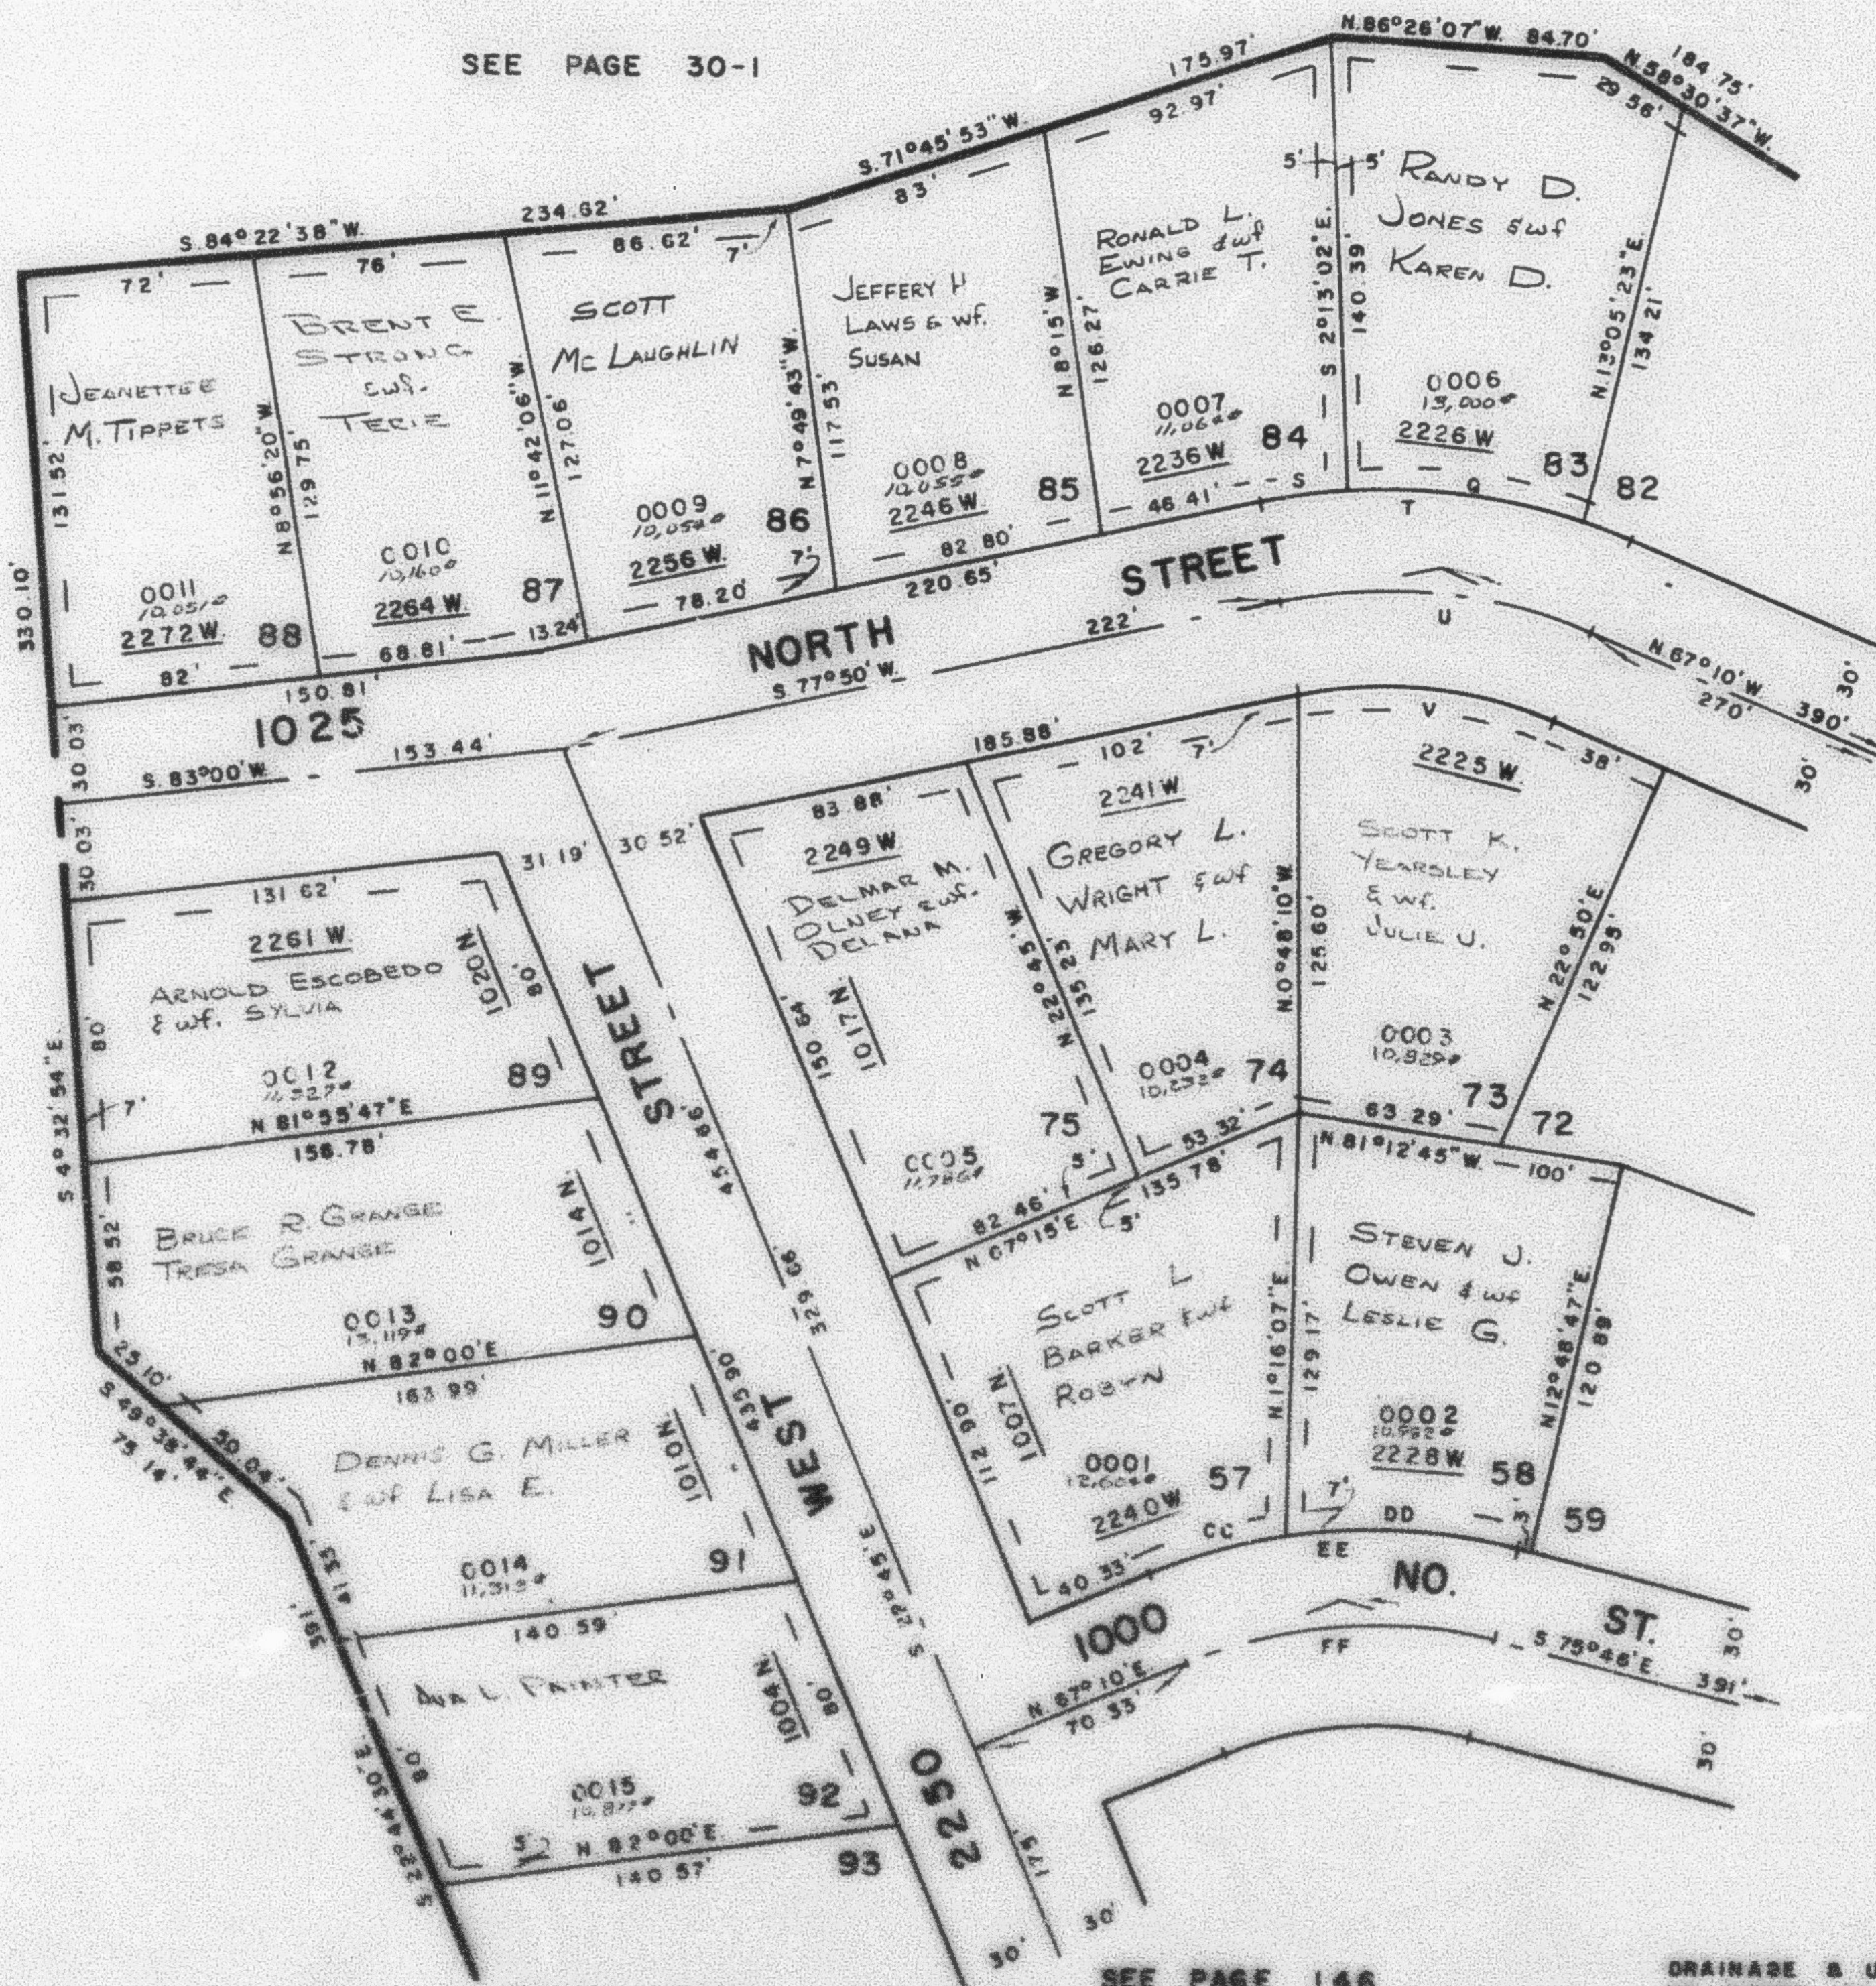

SEE PAGE 148

CURVE DATA

SEE PAGE 146

DRAINAGE & UTILITY EASEMENTS
AS SHOWN BY DASHED LINES

	G	S	T	U	V	CC	DD	EE	FF
Δ	22° 50'	9° 17'	39° 00'	35° 00'	35° 00'	13° 50' 32"	23° 15' 28"	37° 04'	37° 04'
R	188.50'	188.50'	188.50'	158.58'	128.58'	179.15'	179.15'	179.15'	149.48'
Δ	30.388°	30.388°	30.388°	35.131°	44.580°	31.982°	31.982°	31.982°	38.418°
T	38.08'	15.30'	59.48°	50'	40.34'	21.75'	35.81'	60.08'	50'
L	75.12'	30.54'	115.20'	56.87'	78.55'	43.28'	72.82'	115.90'	96.45'
LC	74.82'	30.51'	113.41'	55.57'	77.33'	43.18'	72.72'	113.88'	94.82'
	N 81° 28' W	S 82° 28' W	N 84° 40' W	R 86° 40' W	N 84° 40' W	S 74° 05' 16" W	N 87° 22' 44" W	N 85° 42' E	N 85° 12' E

FOR COMPLETE ENG. DATA
SEE ORIG. DED. PLAT IN
BOOK 22, PAGE 44

W.F.J. 6-78