

PART OF N.E. 1/4 SEC. 11, T.6N., R.2W., S.L.B.&M.
COUNTRY PLACE SUBDIVISION
 LOTS 57,58,73-75,83-92

147


TAXING UNIT 81

FARR WEST CITY

PREFIX 15-147

SCALE 1" = 50'

SEE PAGE 30-1

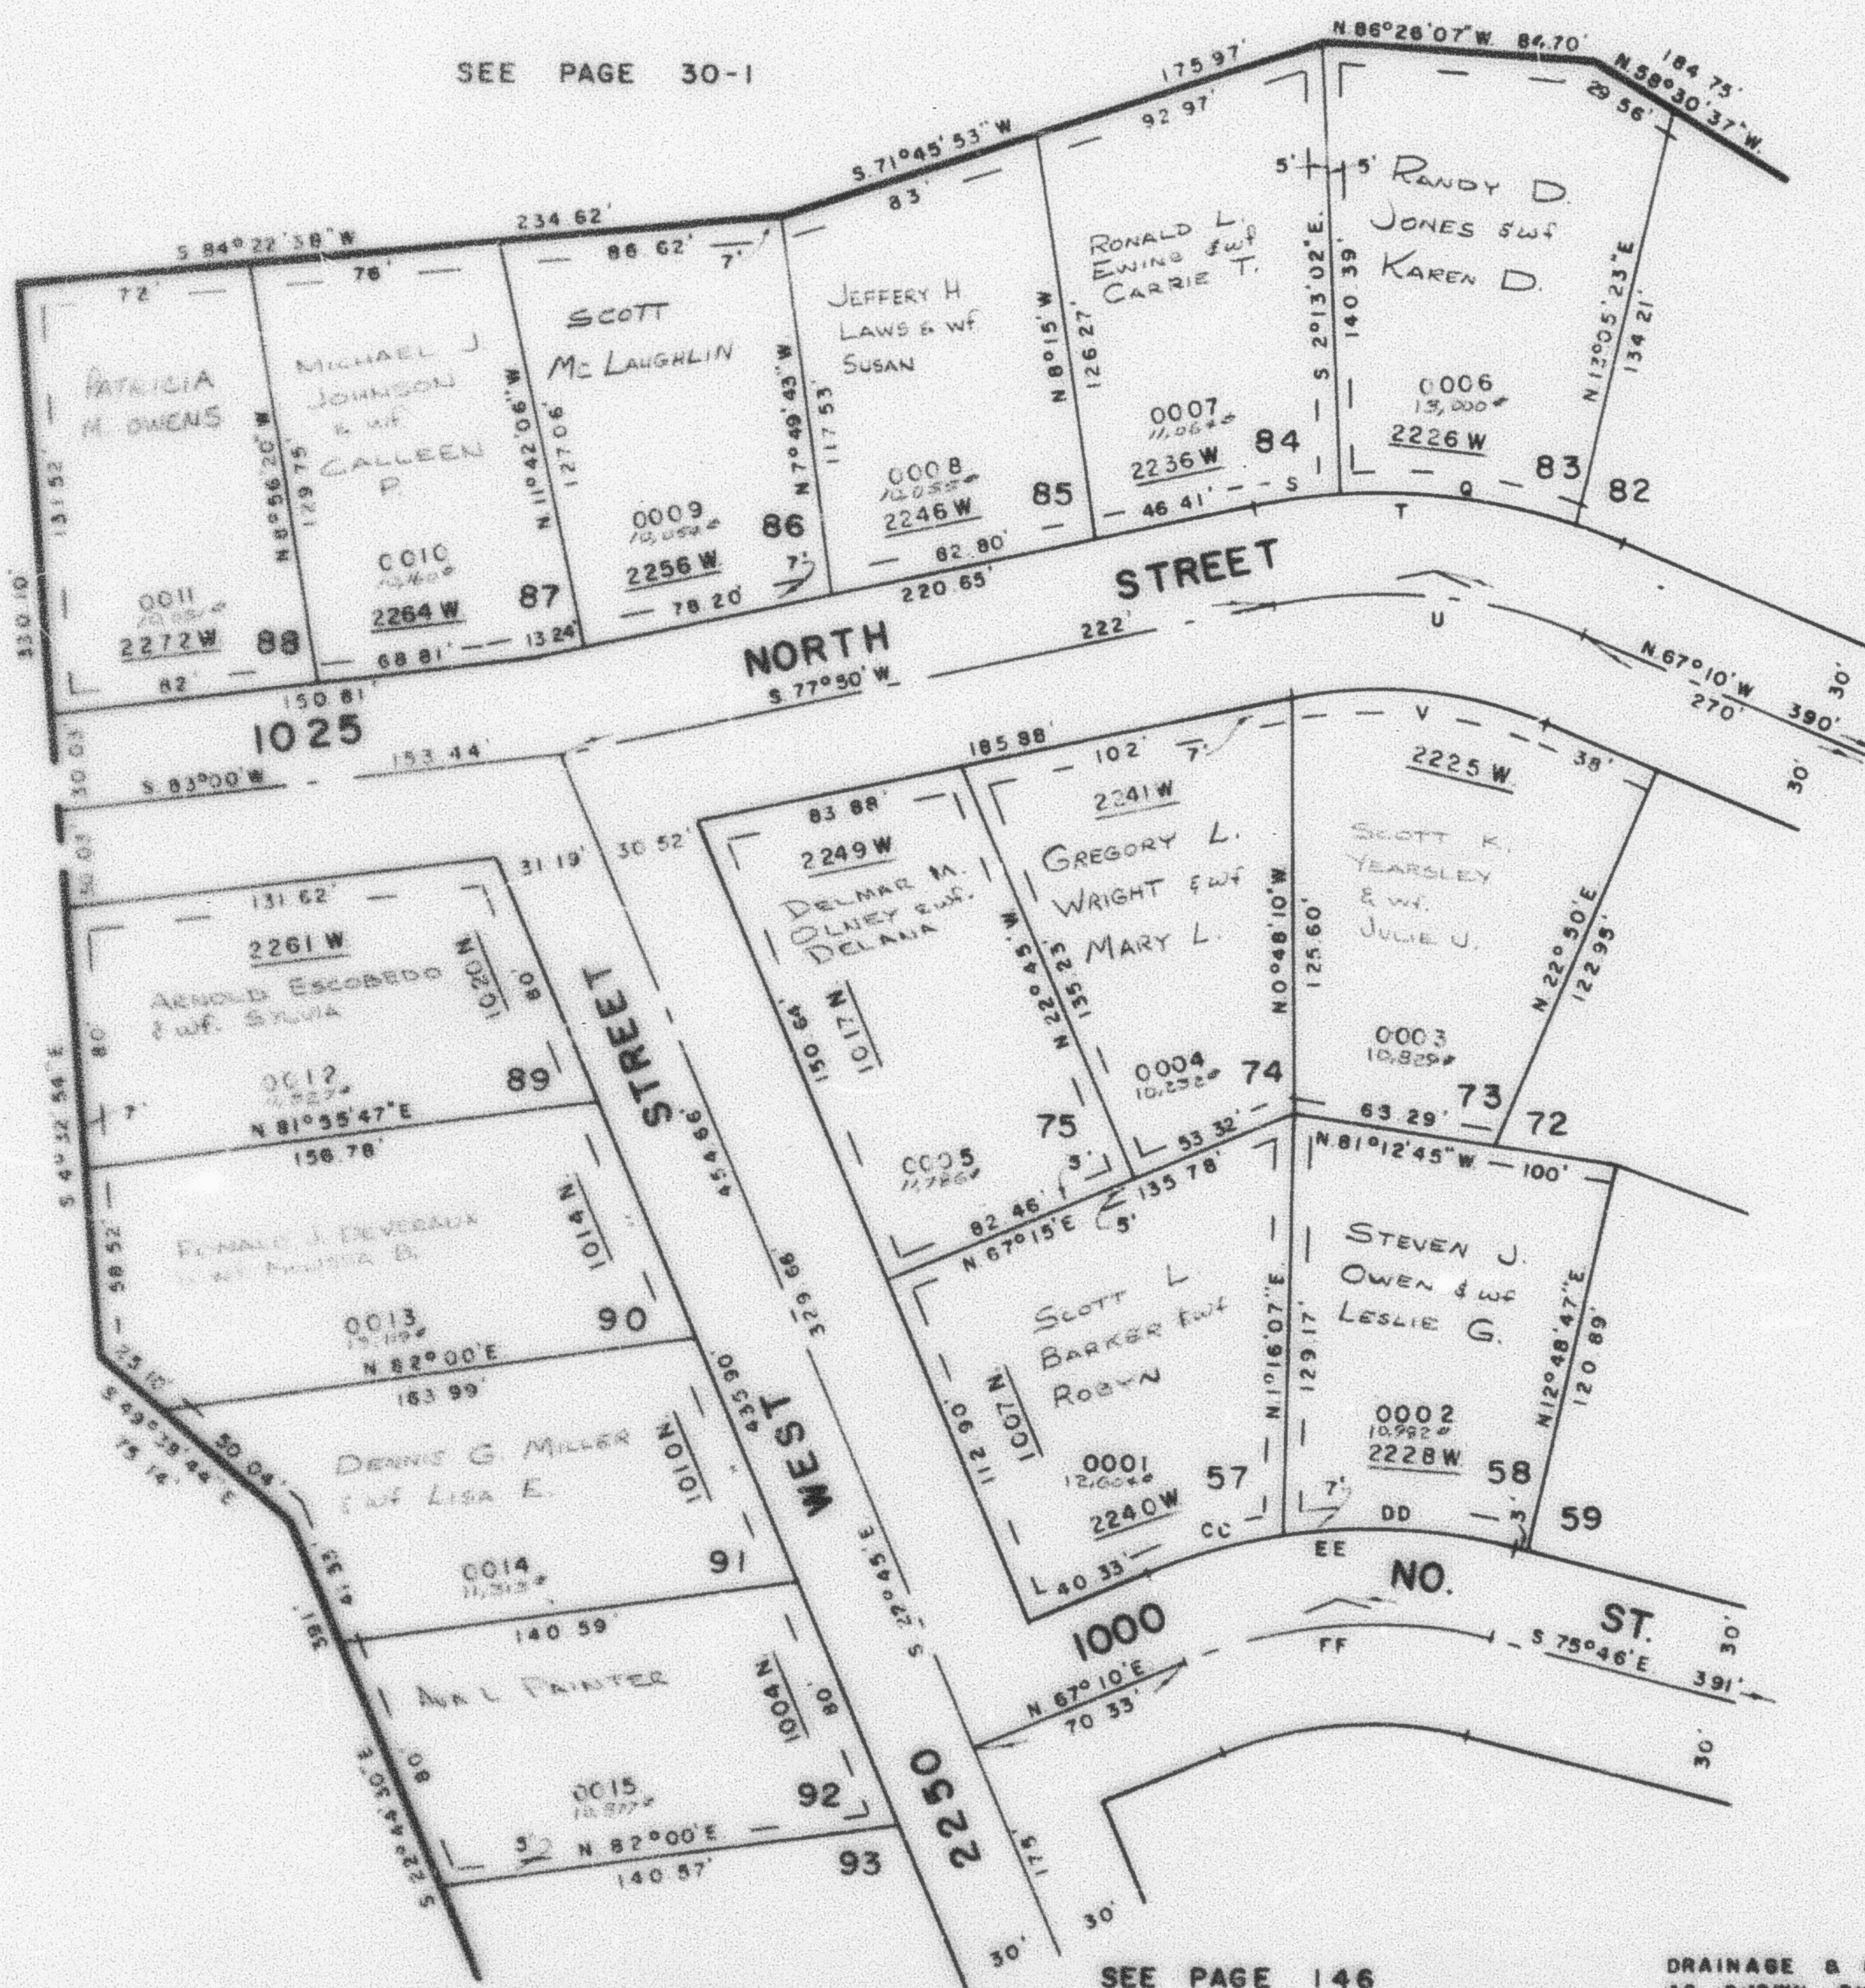

SEE PAGE 30-1

SEE PAGE 148

SEE PAGE 146

CURVE DATA

	Q	S	T	U	V	CC	DD	EE	FF
A	22° 50'	9° 17'	35° 00'	35° 00'	35° 00'	13° 50' 32"	23° 13' 28"	37° 04'	37° 04'
B	188° 50'	188° 50'	188° 50'	188° 50'	128° 58'	179° 15'	179° 15'	179° 15'	149° 15'
C	30° 38' 00"	30° 38' 00"	30° 38' 00"	35° 15' 00"	44° 56' 00"	31° 58' 20"	51° 58' 20"	31° 58' 20"	28° 41' 00"
T	38° 08'	15° 30'	59° 46'	50°	40° 54'	21° 75'	36° 81'	60° 08'	50°
L	75° 12'	30° 54'	115° 20'	96° 87'	78° 55'	43° 28'	72° 62'	115° 90'	96° 49'
LC	74° 62'	50° 51'	113° 41'	95° 37'	77° 53'	43° 18'	72° 12'	113° 88'	94° 62'
	N 81° 28' W	S 82° 28' W	N 84° 40' W	N 84° 40' W	N 84° 40' W	S 74° 05' 16" W	N 87° 22' 44" W	N 85° 42' E	N 85° 42' E

DRAINAGE & UTILITY EASEMENTS
 AS SHOWN BY DASHED LINES

FOR COMPLETE ENG. DATA
 SEE ORIG. DED. PLAT IN
 BOOK 22, PAGE 44

W.F.J. 6-79