

PART OF N.E. 1/4 SEC. 11, T.6N., R.2W., S.L.B.&M.
COUNTRY PLACE SUBDIVISION

LOTS 57,58,73-75,83-92

FARR WEST CITY


SCALE 1" = 50'

TAXING UNIT 81

PREFIX 15-147

147

SEE PAGE 30-1

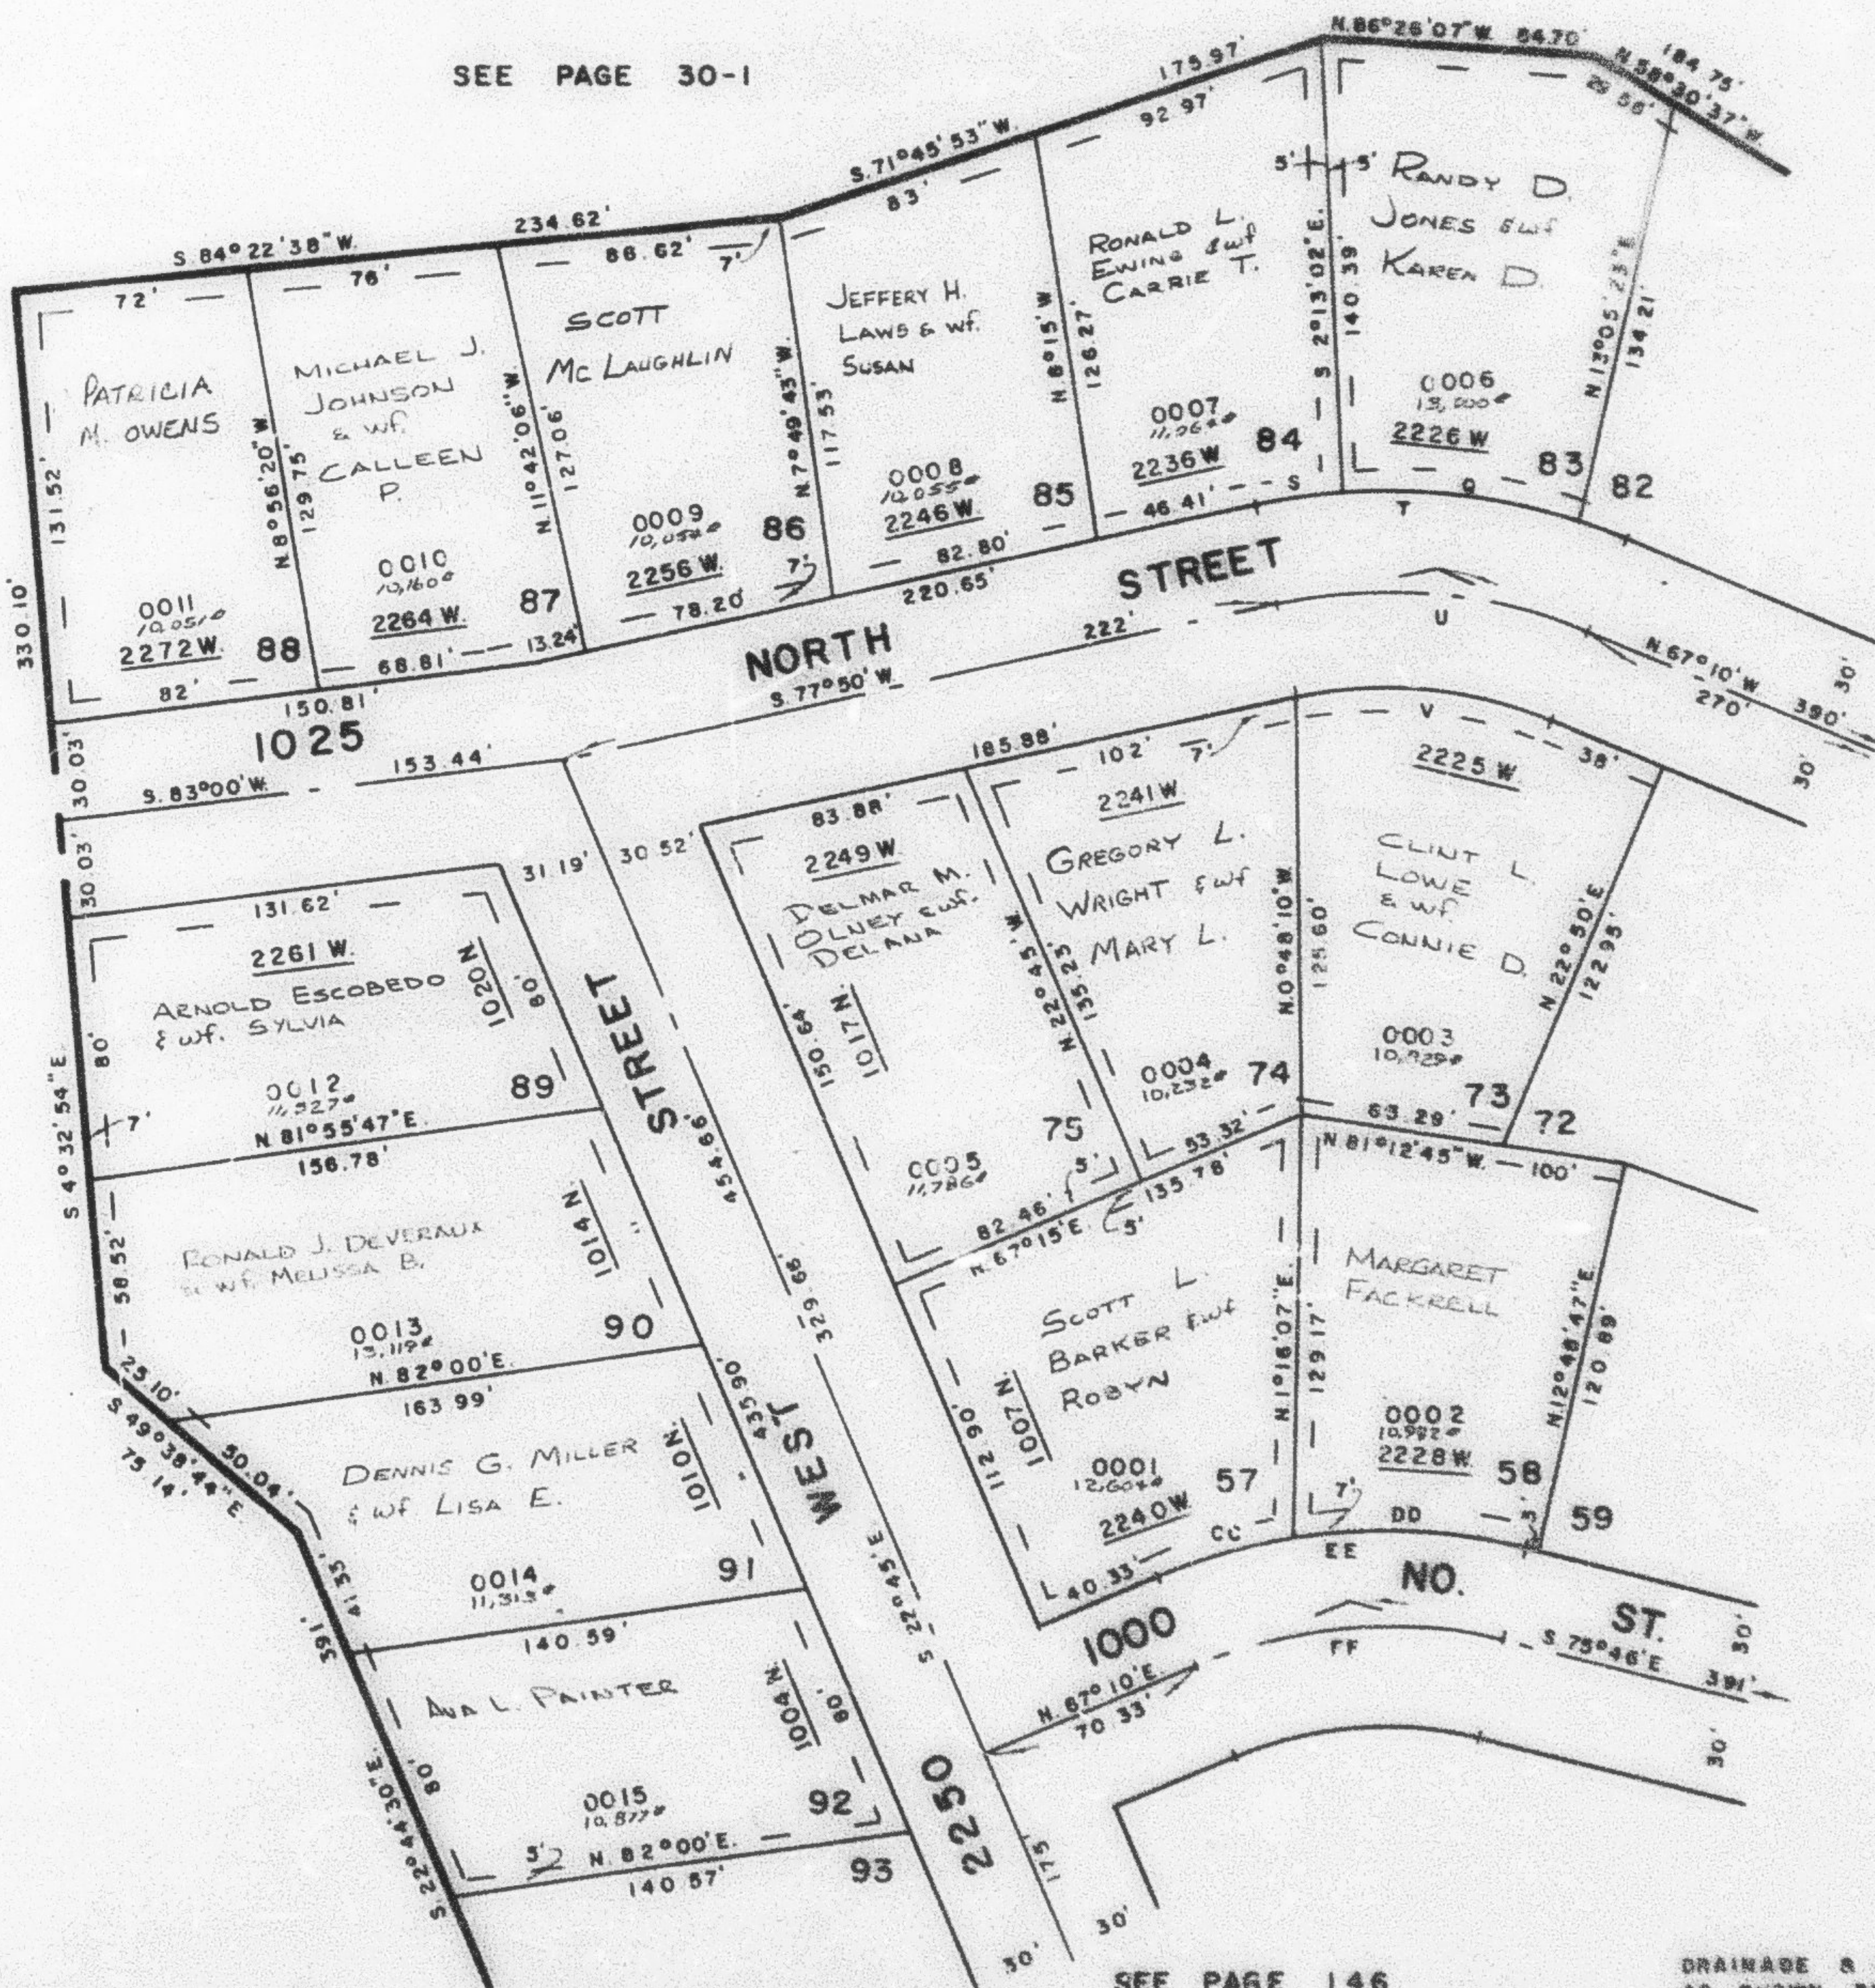

SEE PAGE 148

SEE PAGE 146

CURVE DATA

	Q	S	T	U	V	CC	DD	EE	FF
A	22° 50'	9° 17'	35° 00'	35° 00'	35° 00'	13° 50' 32"	23° 13' 28"	37° 04'	37° 04'
R	188.50'	188.50'	188.58'	188.58'	128.58'	179.15'	179.15'	179.15'	148.18'
D	30.396°	30.396°	30.383°	30.383°	44.380°	31.982°	31.982°	31.982°	38.416°
T	38.06'	15.30'	59.46'	50'	40.54'	21.75'	36.81'	60.08'	50'
L	75.12'	30.54'	115.80'	98.87'	78.55'	43.28'	72.82'	115.90'	98.49'
LC	74.82'	30.51'	113.41'	95.37'	77.33'	43.18'	72.12'	113.88'	94.82'
	N 81° 25' W	S 82° 20' 30" W	N 84° 40' W	N 84° 40' W	S 74° 05' 18" W	N 87° 22' 44" W	N 85° 42' E	N 85° 42' E	

DRAINAGE & UTILITY EASEMENTS
AS SHOWN BY DASHED LINES

FOR COMPLETE ENG. DATA
SEE ORIG. DEED PLAT IN
BOOK 22, PAGE 44

W.F.J. 6-79