

PART OF N.E. 1/4 SEC. 11, T.6N., R.2W., S.L.B.&M.
COUNTRY PLACE SUBDIVISION
 LOTS 57,58,73-75,83-92
 FARR WEST CITY


147

TAXING UNIT 81

PREFIX 15-147

SCALE 1"=50'

SEE PAGE 30-1

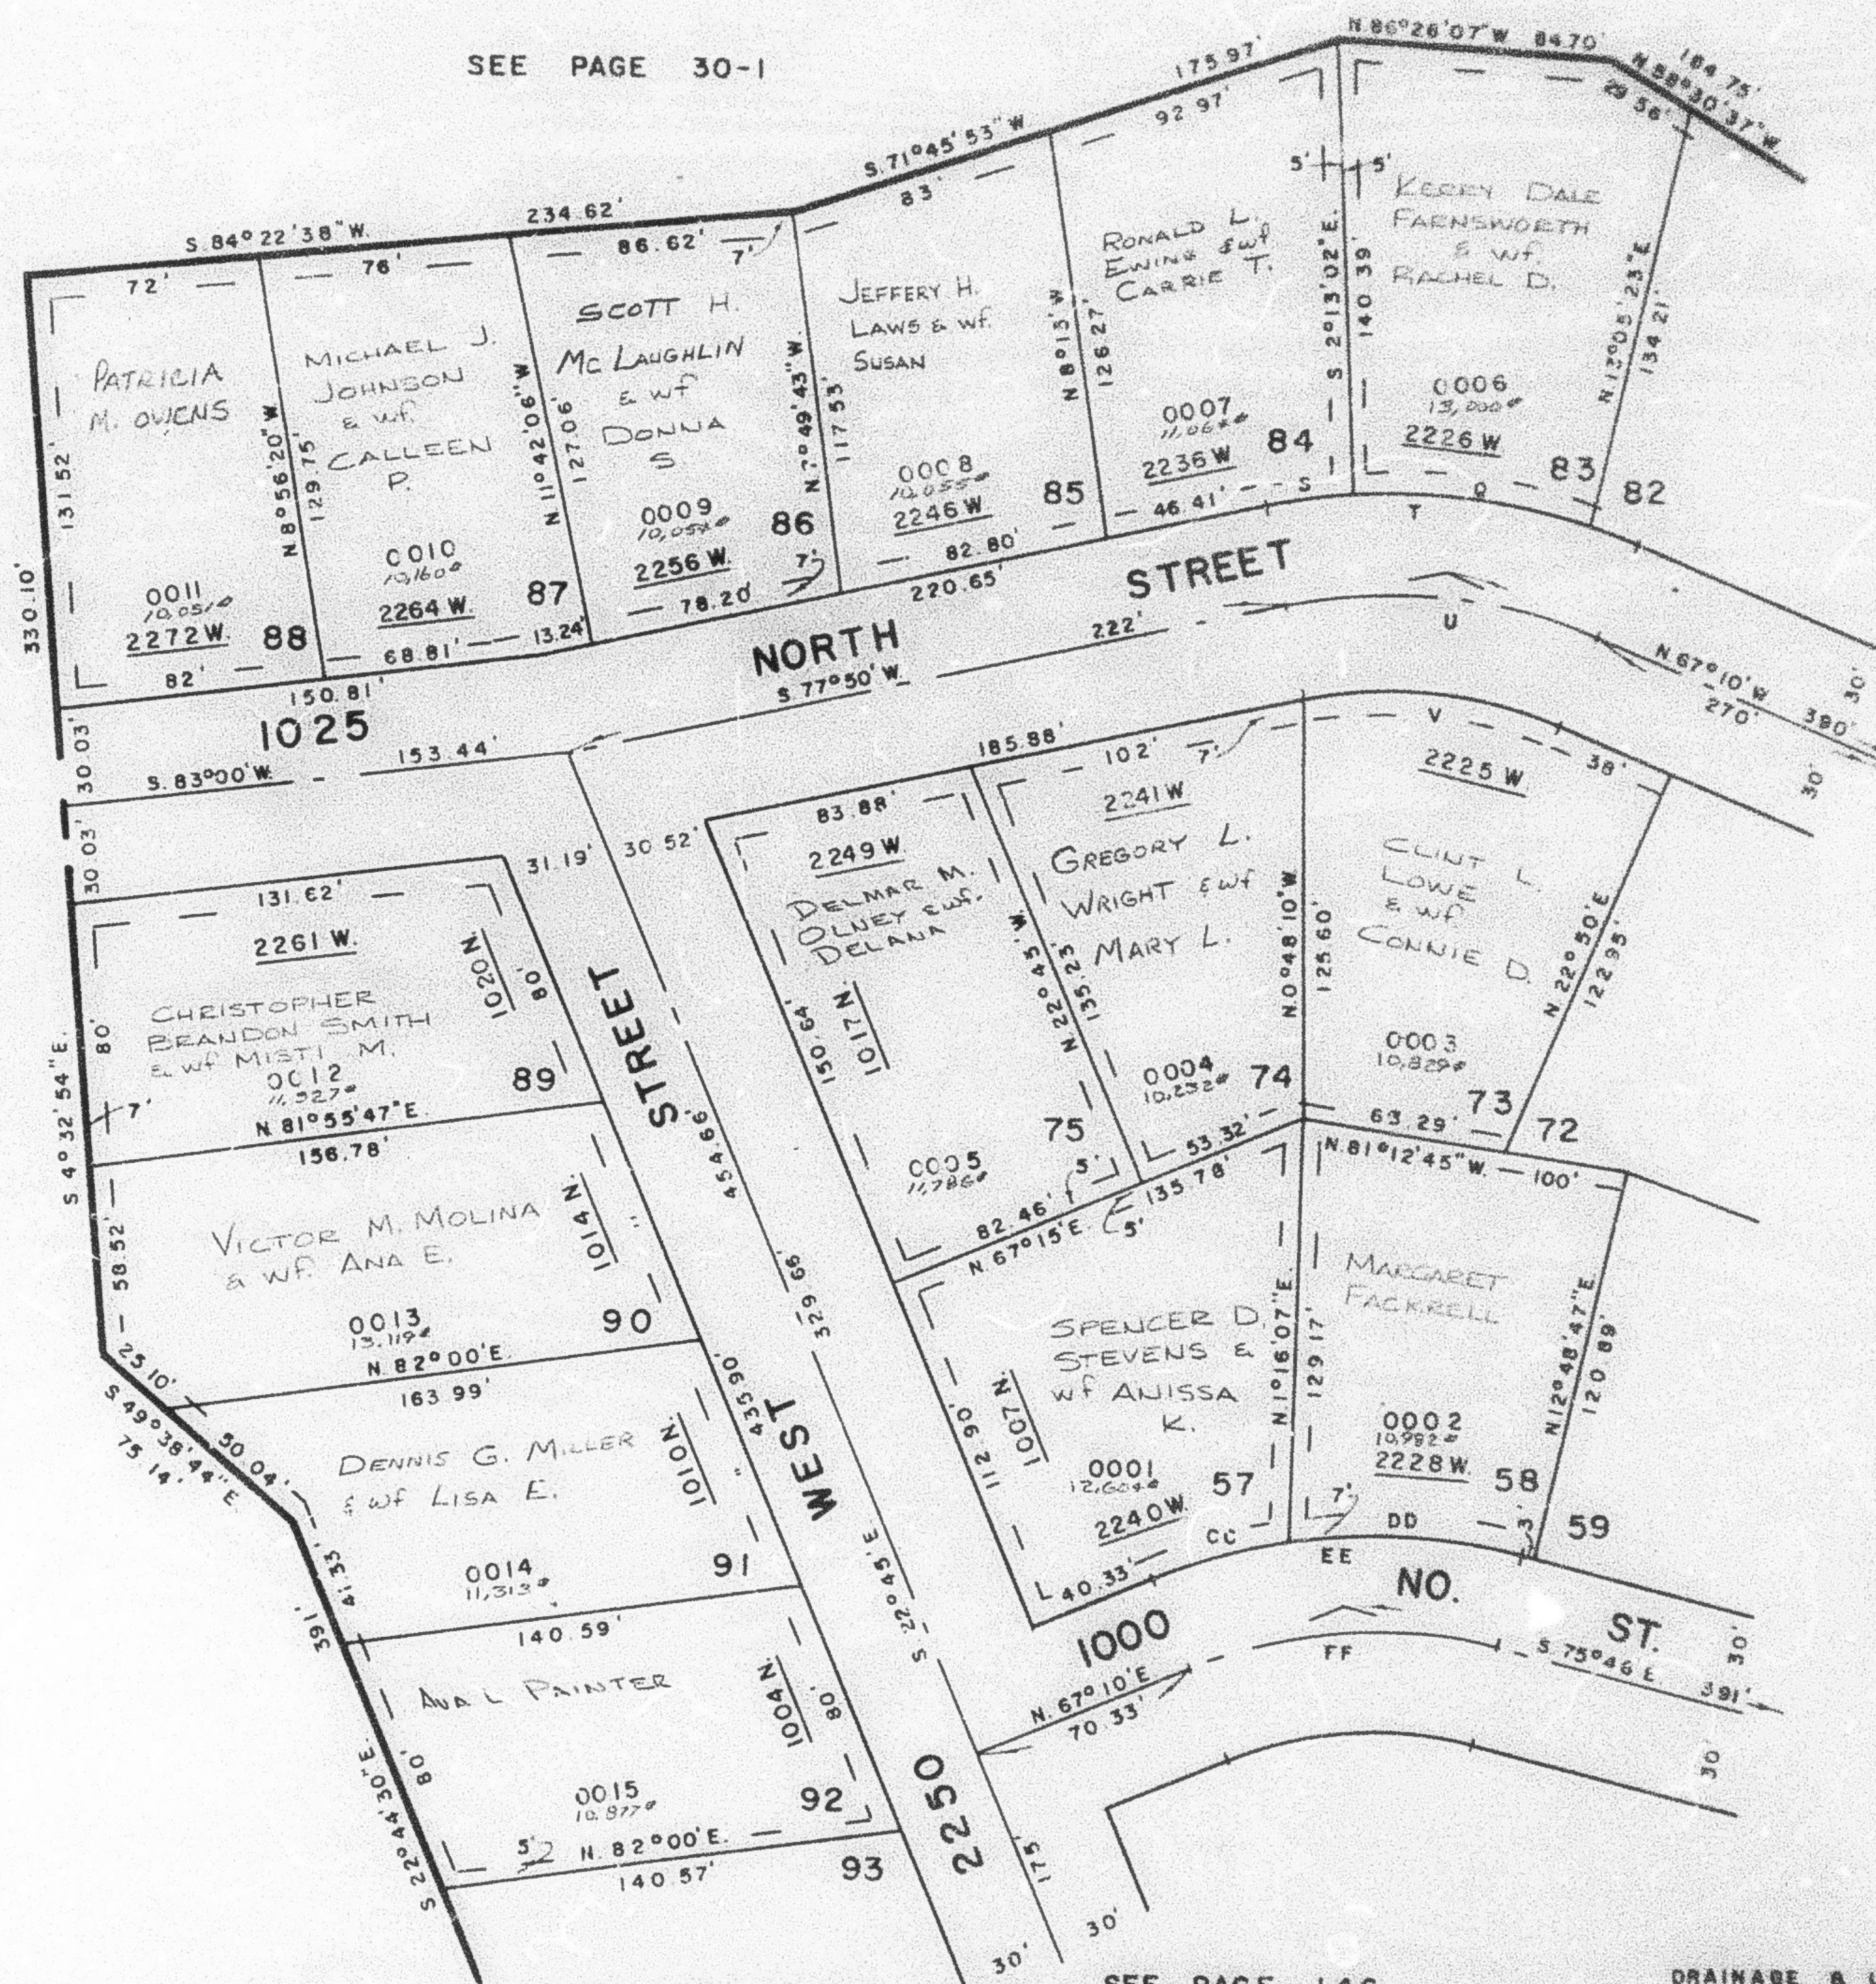

SEE PAGE 30-1

SEE PAGE 148

SEE PAGE 146

CURVE DATA

	Q	S	T	U	V	CC	DD	EE	FF
A=	22° 50'	9° 17'	35° 00'	35° 00'	35° 00'	13° 50' 32"	23° 13' 28"	37° 04'	37° 04'
R=	188.50'	188.50'	188.58'	158.58'	128.58'	179.15'	179.15'	179.15'	149.15'
D=	30.396°	30.396°	30.383°	30.131°	44.560°	31.982°	31.982°	31.982°	38.416°
T=	38.06'	15.30'	59.46°	50'	40.54'	21.75'	36.81'	60.06'	50'
L=	75.12'	30.54'	115.20'	96.87'	78.55'	43.28'	72.82'	115.90'	96.43'
LC=	74.62'	30.51'	113.41'	95.37'	77.33'	43.18'	72.12'	113.88'	94.82'
	N. 81° 26' W.	S. 82° 28' 30" W. N. 84° 40' W.	N. 84° 40' W.	N. 84° 40' W.	S. 74° 05' 16" W.	N. 87° 22' 44" W.	N. 85° 42' E.	N. 85° 42' E.	

DRAINAGE & UTILITY EASEMENTS
 AS SHOWN BY DASHED LINES

FOR COMPLETE ENG. DATA
 SEE ORIG. DED. PLAT IN
 BOOK 22, PAGE 44

W.F.J. 9-79