

PART OF N.E. 1/4 SEC. 11, T.6N., R.2W., S.L.B.&M.
COUNTRY PLACE SUBDIVISION
 LOTS 59-63, 68-72, 77-82


148

TAXING UNIT 80

FARR WEST CITY

PREFIX 15-148

SCALE 1"=50'

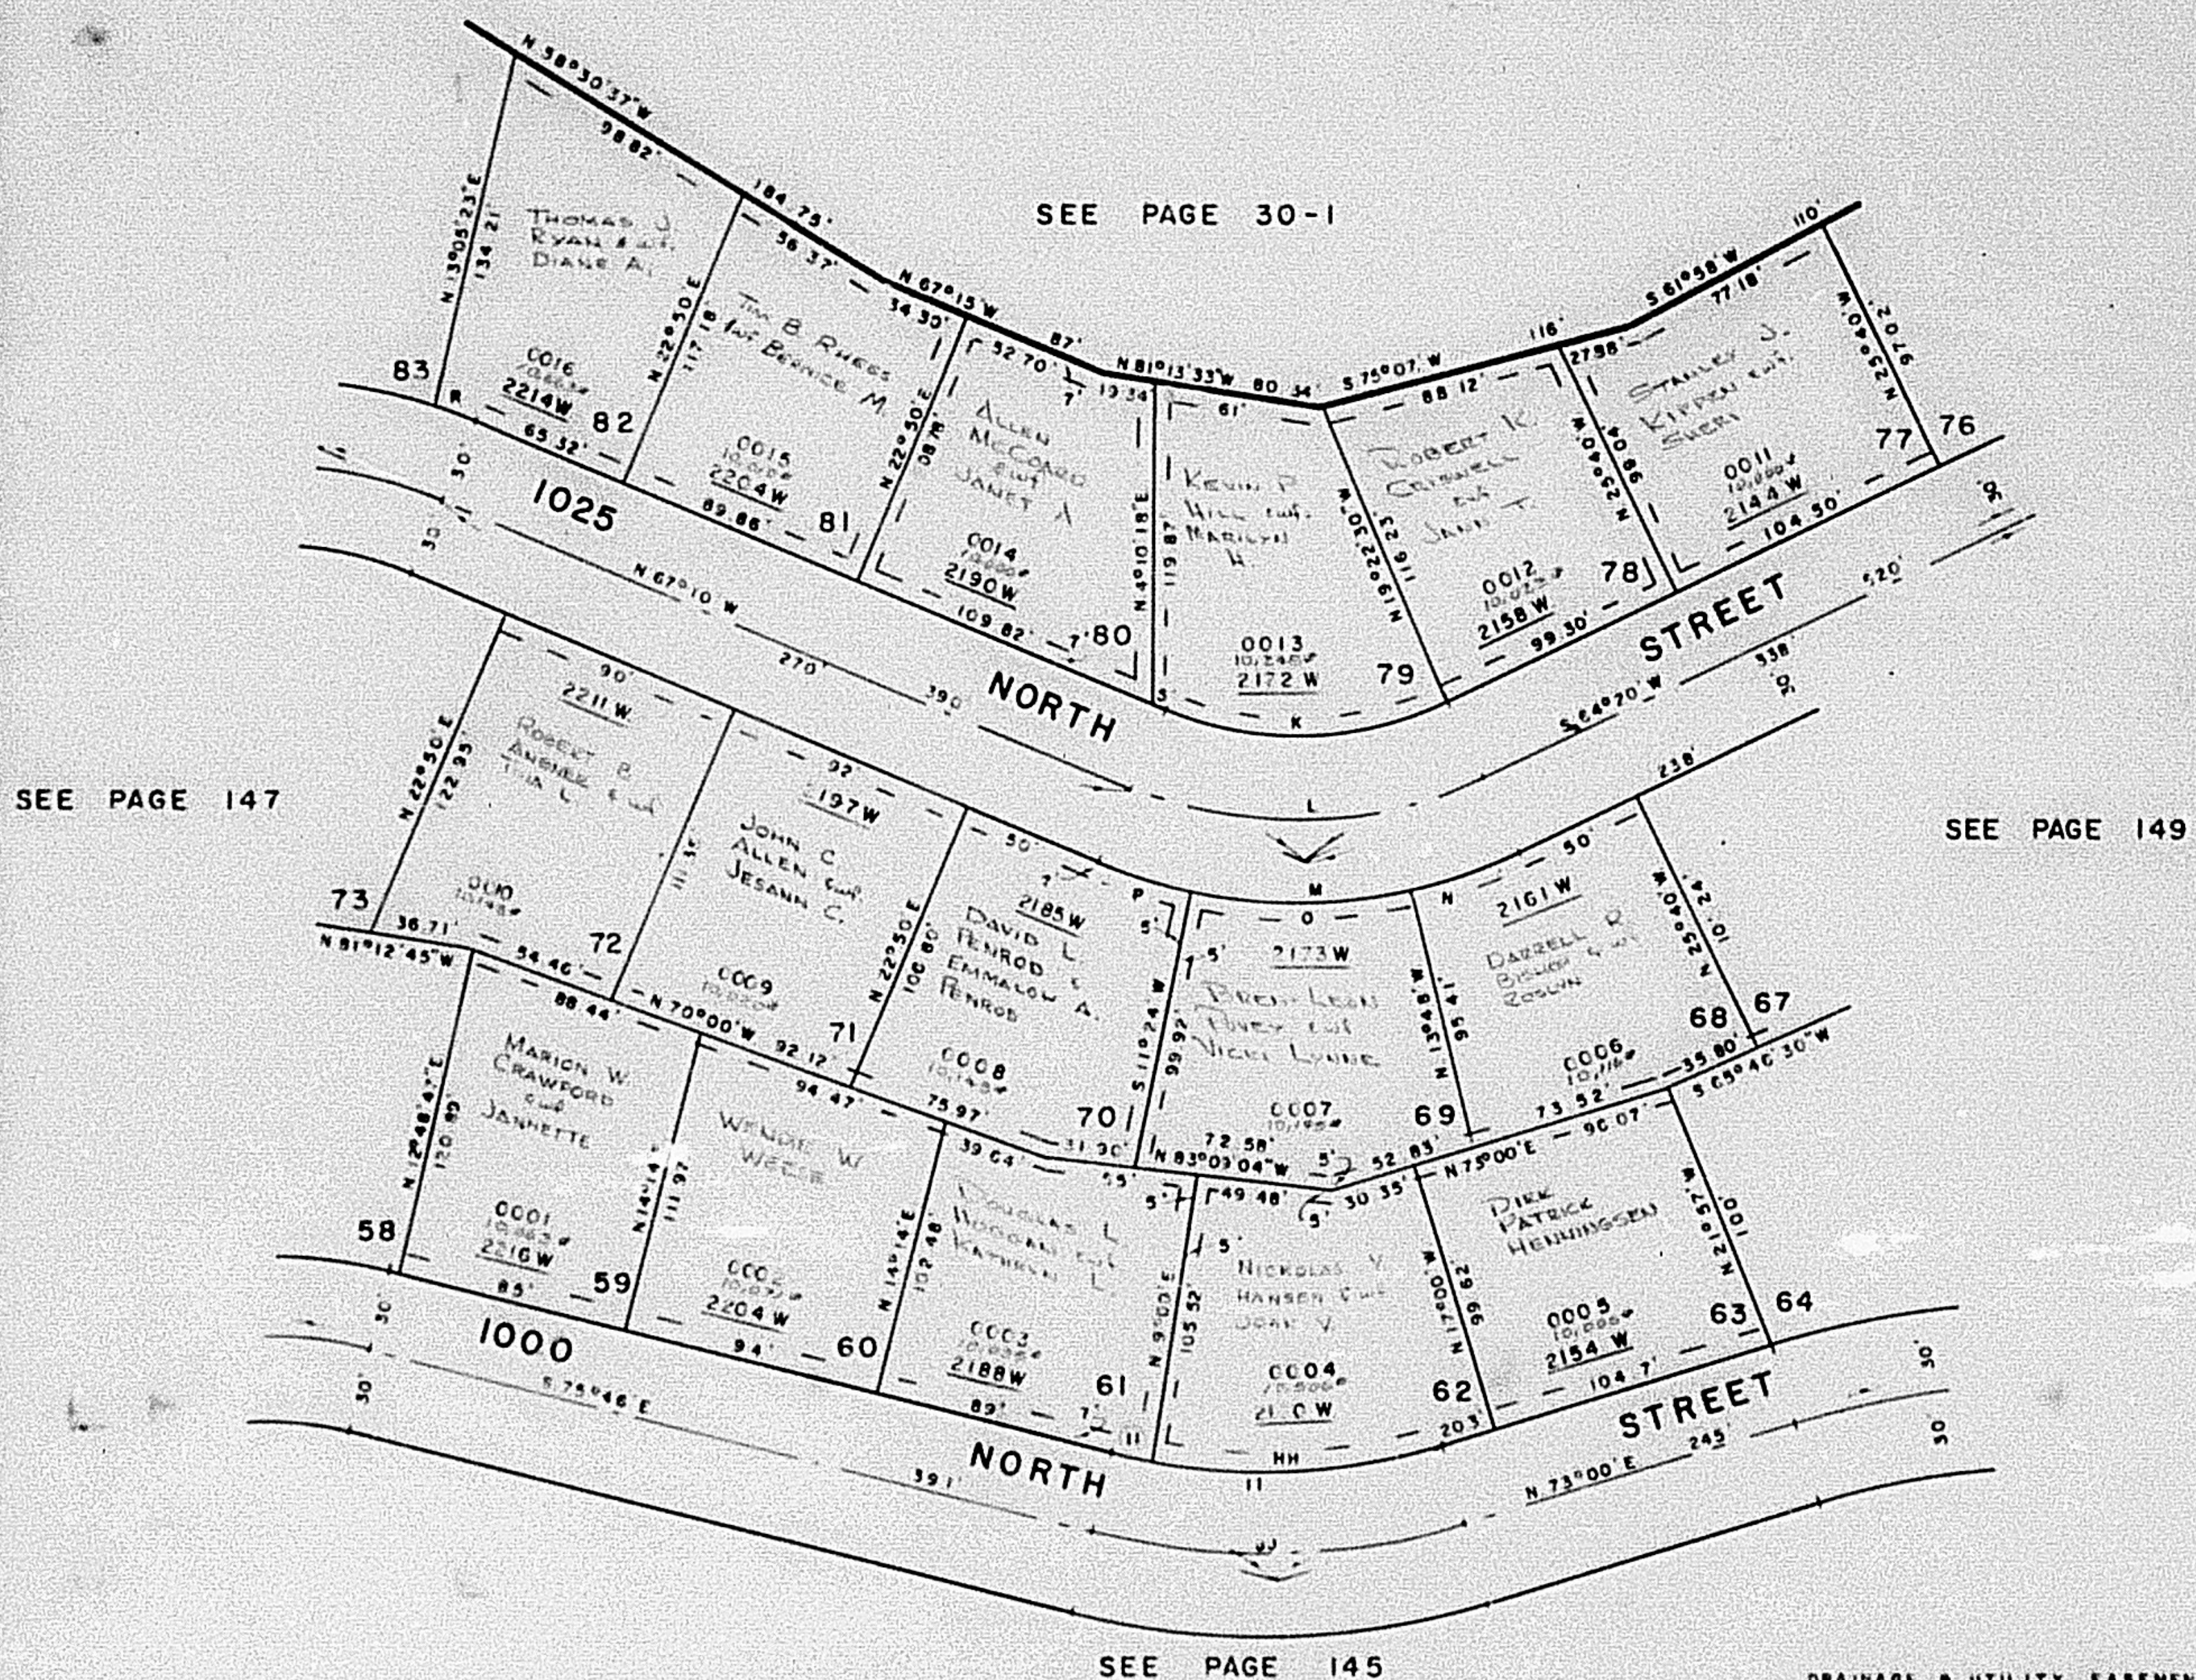

CURVE DATA

A	K	L	M	N	O	P	R	HH	II	JJ
48°30'	48°39'	48°30'	12°02'	25°02'	11°26'	2°55'	27°26'	3°48'	31°14'	31°14'
125.39	155.39	185.39	185.39	185.39	185.39	185.39	220.43	220.43	220.43	250.43
45.894	36.871	30.906	30.906	30.906	30.906	30.906	25.993	25.993	25.993	22.879
86.88	70	83.51	19.54	41.16	18.56	4.74	53.80	7.31	61.61	70
108.14	131.54	156.93	38.94	81.00	36.99	9.49	105.54	14.62	120.16	136.52
103.00	127.64	152.29	38.86	80.36	36.93	9.49	104.54	14.62	118.68	134.83
5 88°35'W	5 88°35'W	5 88°35'W	5 70°21'W	5 70°21'W	5 70°21'W	5 70°21'W	5 70°21'W	5 70°21'W	5 70°21'W	5 70°21'W

DRAINAGE & UTILITY EASEMENTS
 AS SHOWN BY DASHED LINES

FOR COMPLETE ENG. DATA
 SEE GRID DED. PLAT IN
 BOOK 22, PAGE 44