

COUNTRY PLACE SUBDIVISION


LOTS 59-63, 68-72, 77-82

TAXING UNIT : 81

FARR WEST CITY

PREFIX : 15 - 148

SCALE 1" = 50'

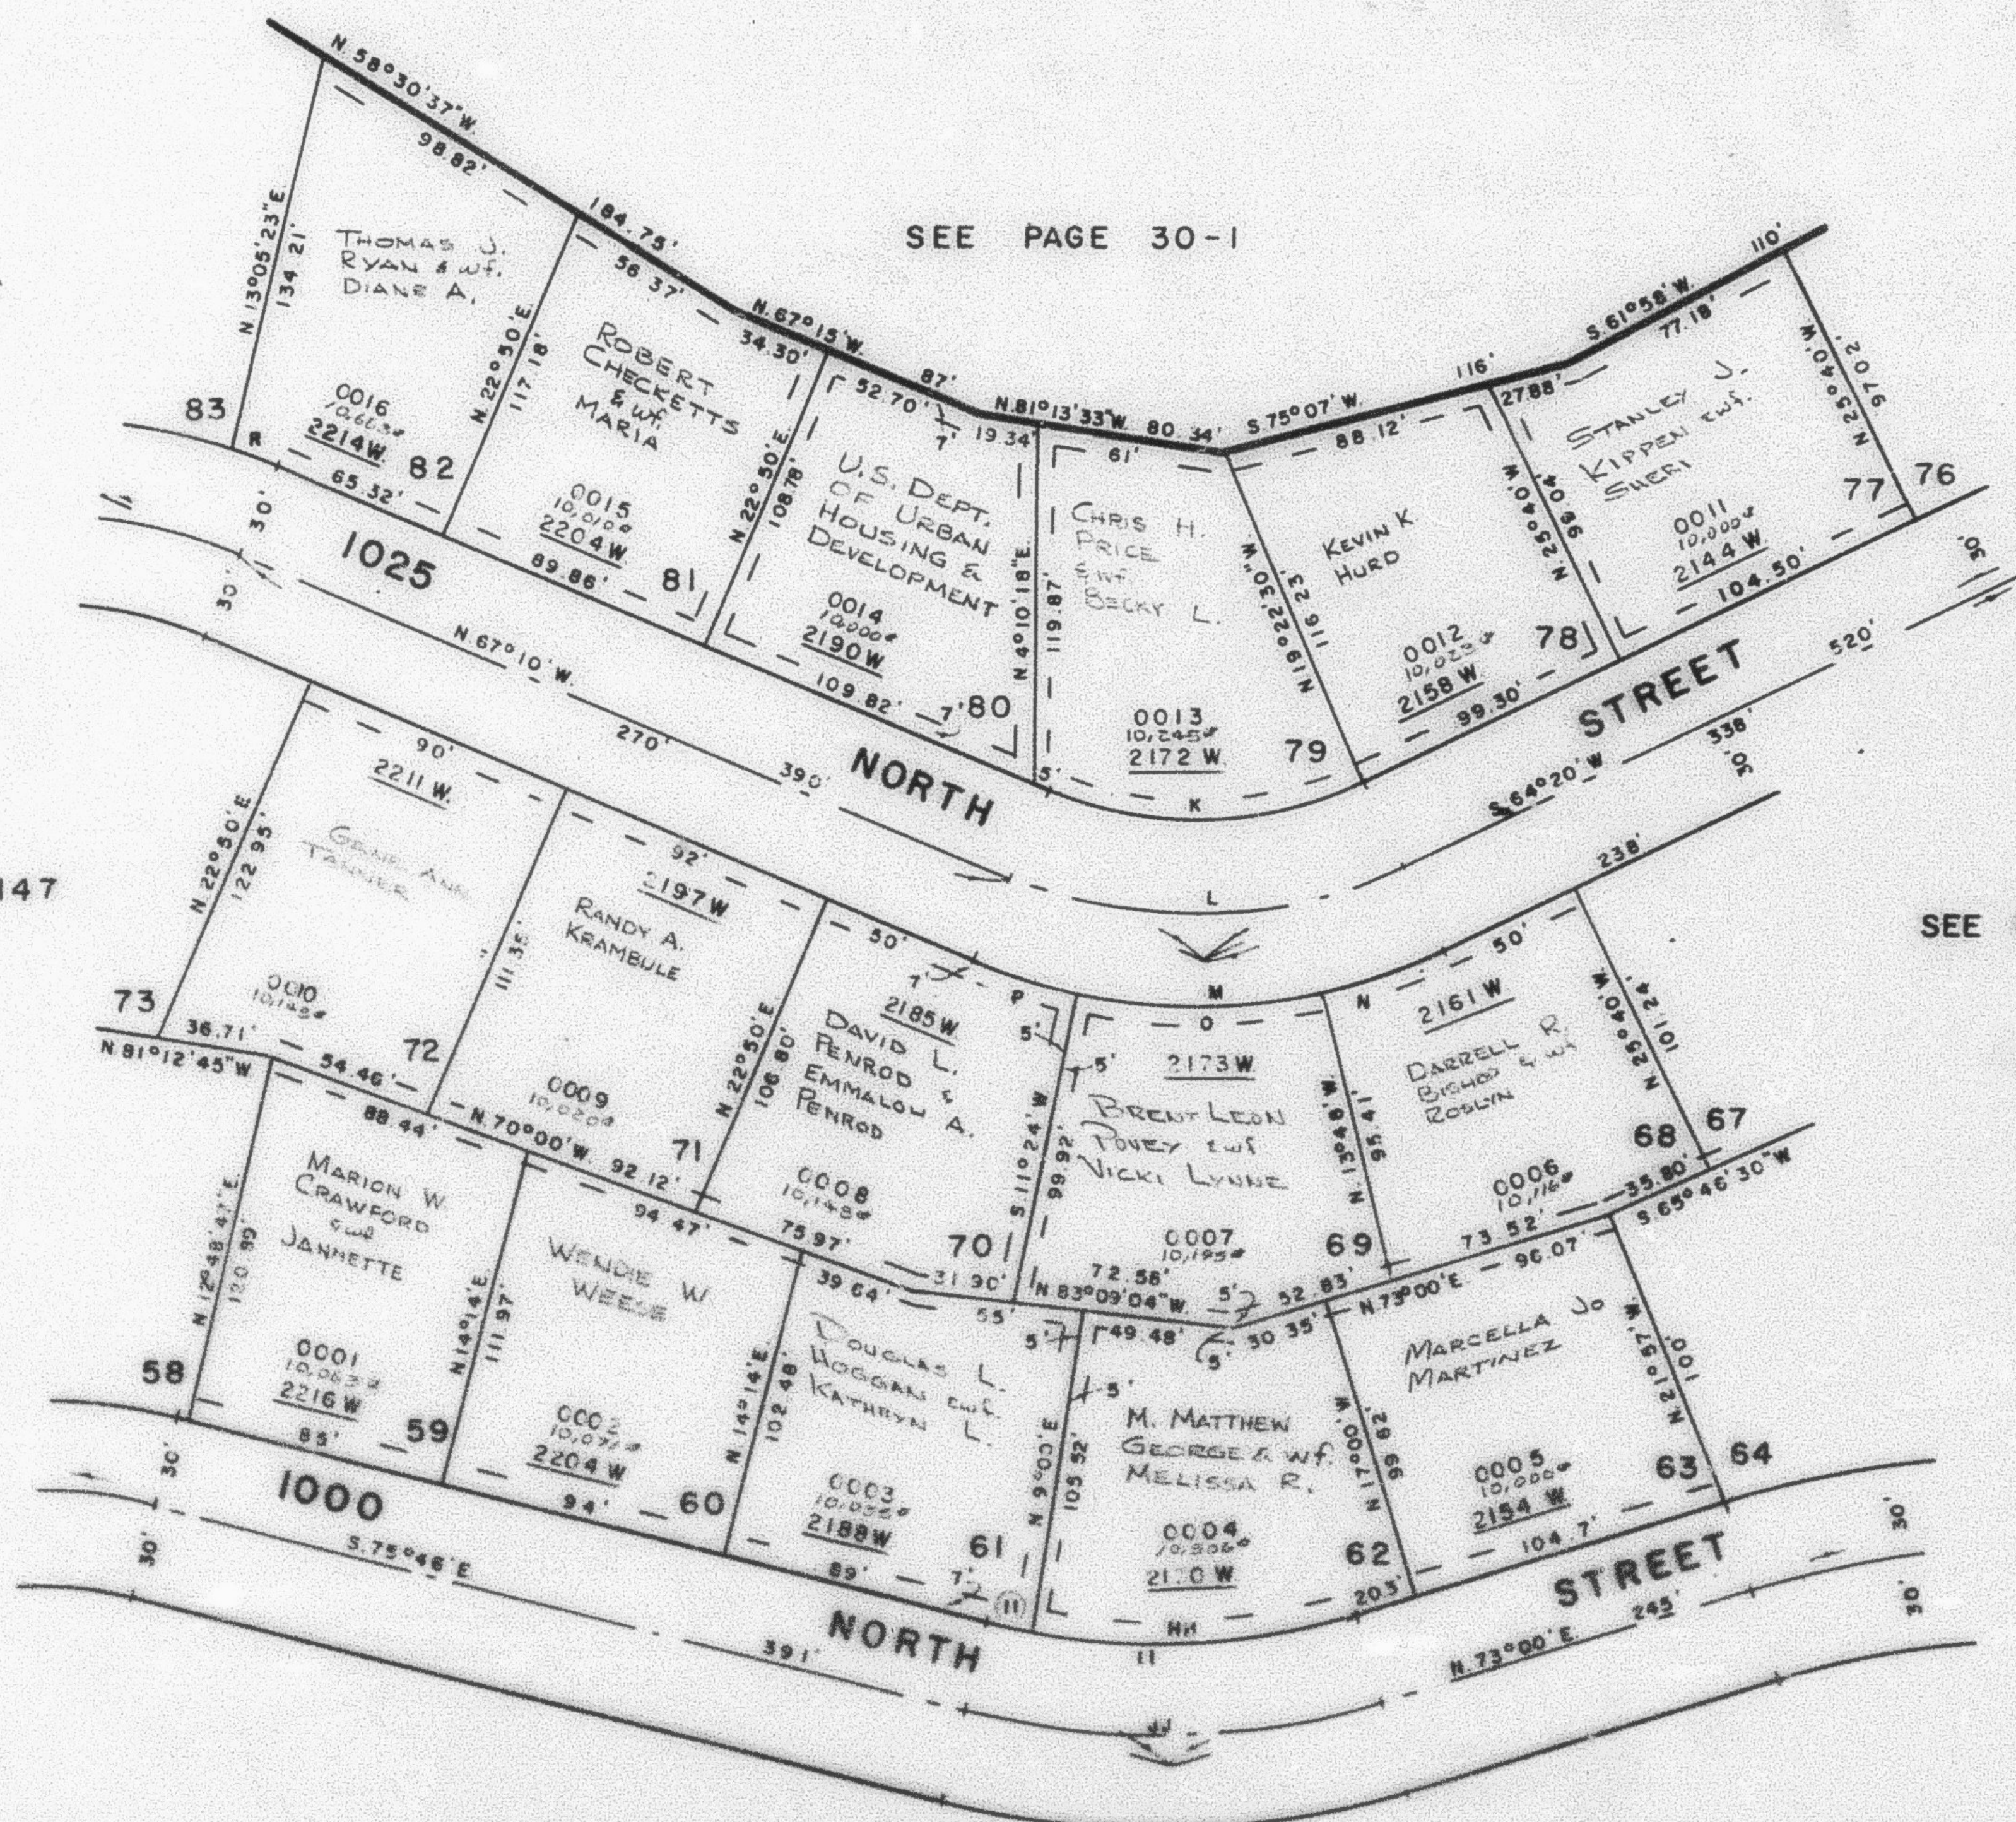

SEE PAGE 147

SEE PAGE 149

SEE PAGE 145

CURVE DATA

	K	L	M	N	D	P	R	NH	(H)	H	JJ
A=	48°30'	48°39'	48°30'	12°02'	25°02'	11°28'	2°53'	27°28'	3°48'	31°14'	31°14'
B=	125.39'	155.39'	185.39'	185.39'	185.39'	185.39'	185.50'	220.43'	220.43'	220.43'	250.43'
C=	45.694°	35.671°	30.906°	30.906°	30.906°	30.906°	30.388°	25.993°	25.993°	25.993°	22.879°
T=	58.48'	70'	83.51'	19.54'	41.16'	18.56'	4.74'	53.80'	7.31'	61.61'	70'
L=	108.14'	131.54'	158.93'	38.94'	81.00'	38.99'	9.49'	105.54'	14.62'	120.18'	136.52'
LC=	103.00'	127.64'	152.29'	38.88'	80.36'	38.93'	9.49'	104.54'	14.62'	118.58'	134.83'
	S.89°35'W	S.89°35'W	S.89°35'W	S.70°21'W	S.88°53'W	N.72°53'W	N.68°30'W	S.85°45'W	S.77°40'E	N.68°37'E	N.68°37'E

DRAINAGE & UTILITY EASEMENTS
AS SHOWN BY DASHED LINES

FOR COMPLETE ENG. DATA
SEE ORIG. DED. PLAT IN
BOOK 22, PAGE 44