

PART OF N.E. 1/4 SEC. 11, T.6N., R.2W., S.L.B. & M.  
**COUNTRY PLACE SUBDIVISION**  
 LOTS 59-63, 68-72, 77-82


148

TAXING UNIT: 81

FARR WEST CITY

PREFIX: 15-148

SCALE 1"=50'

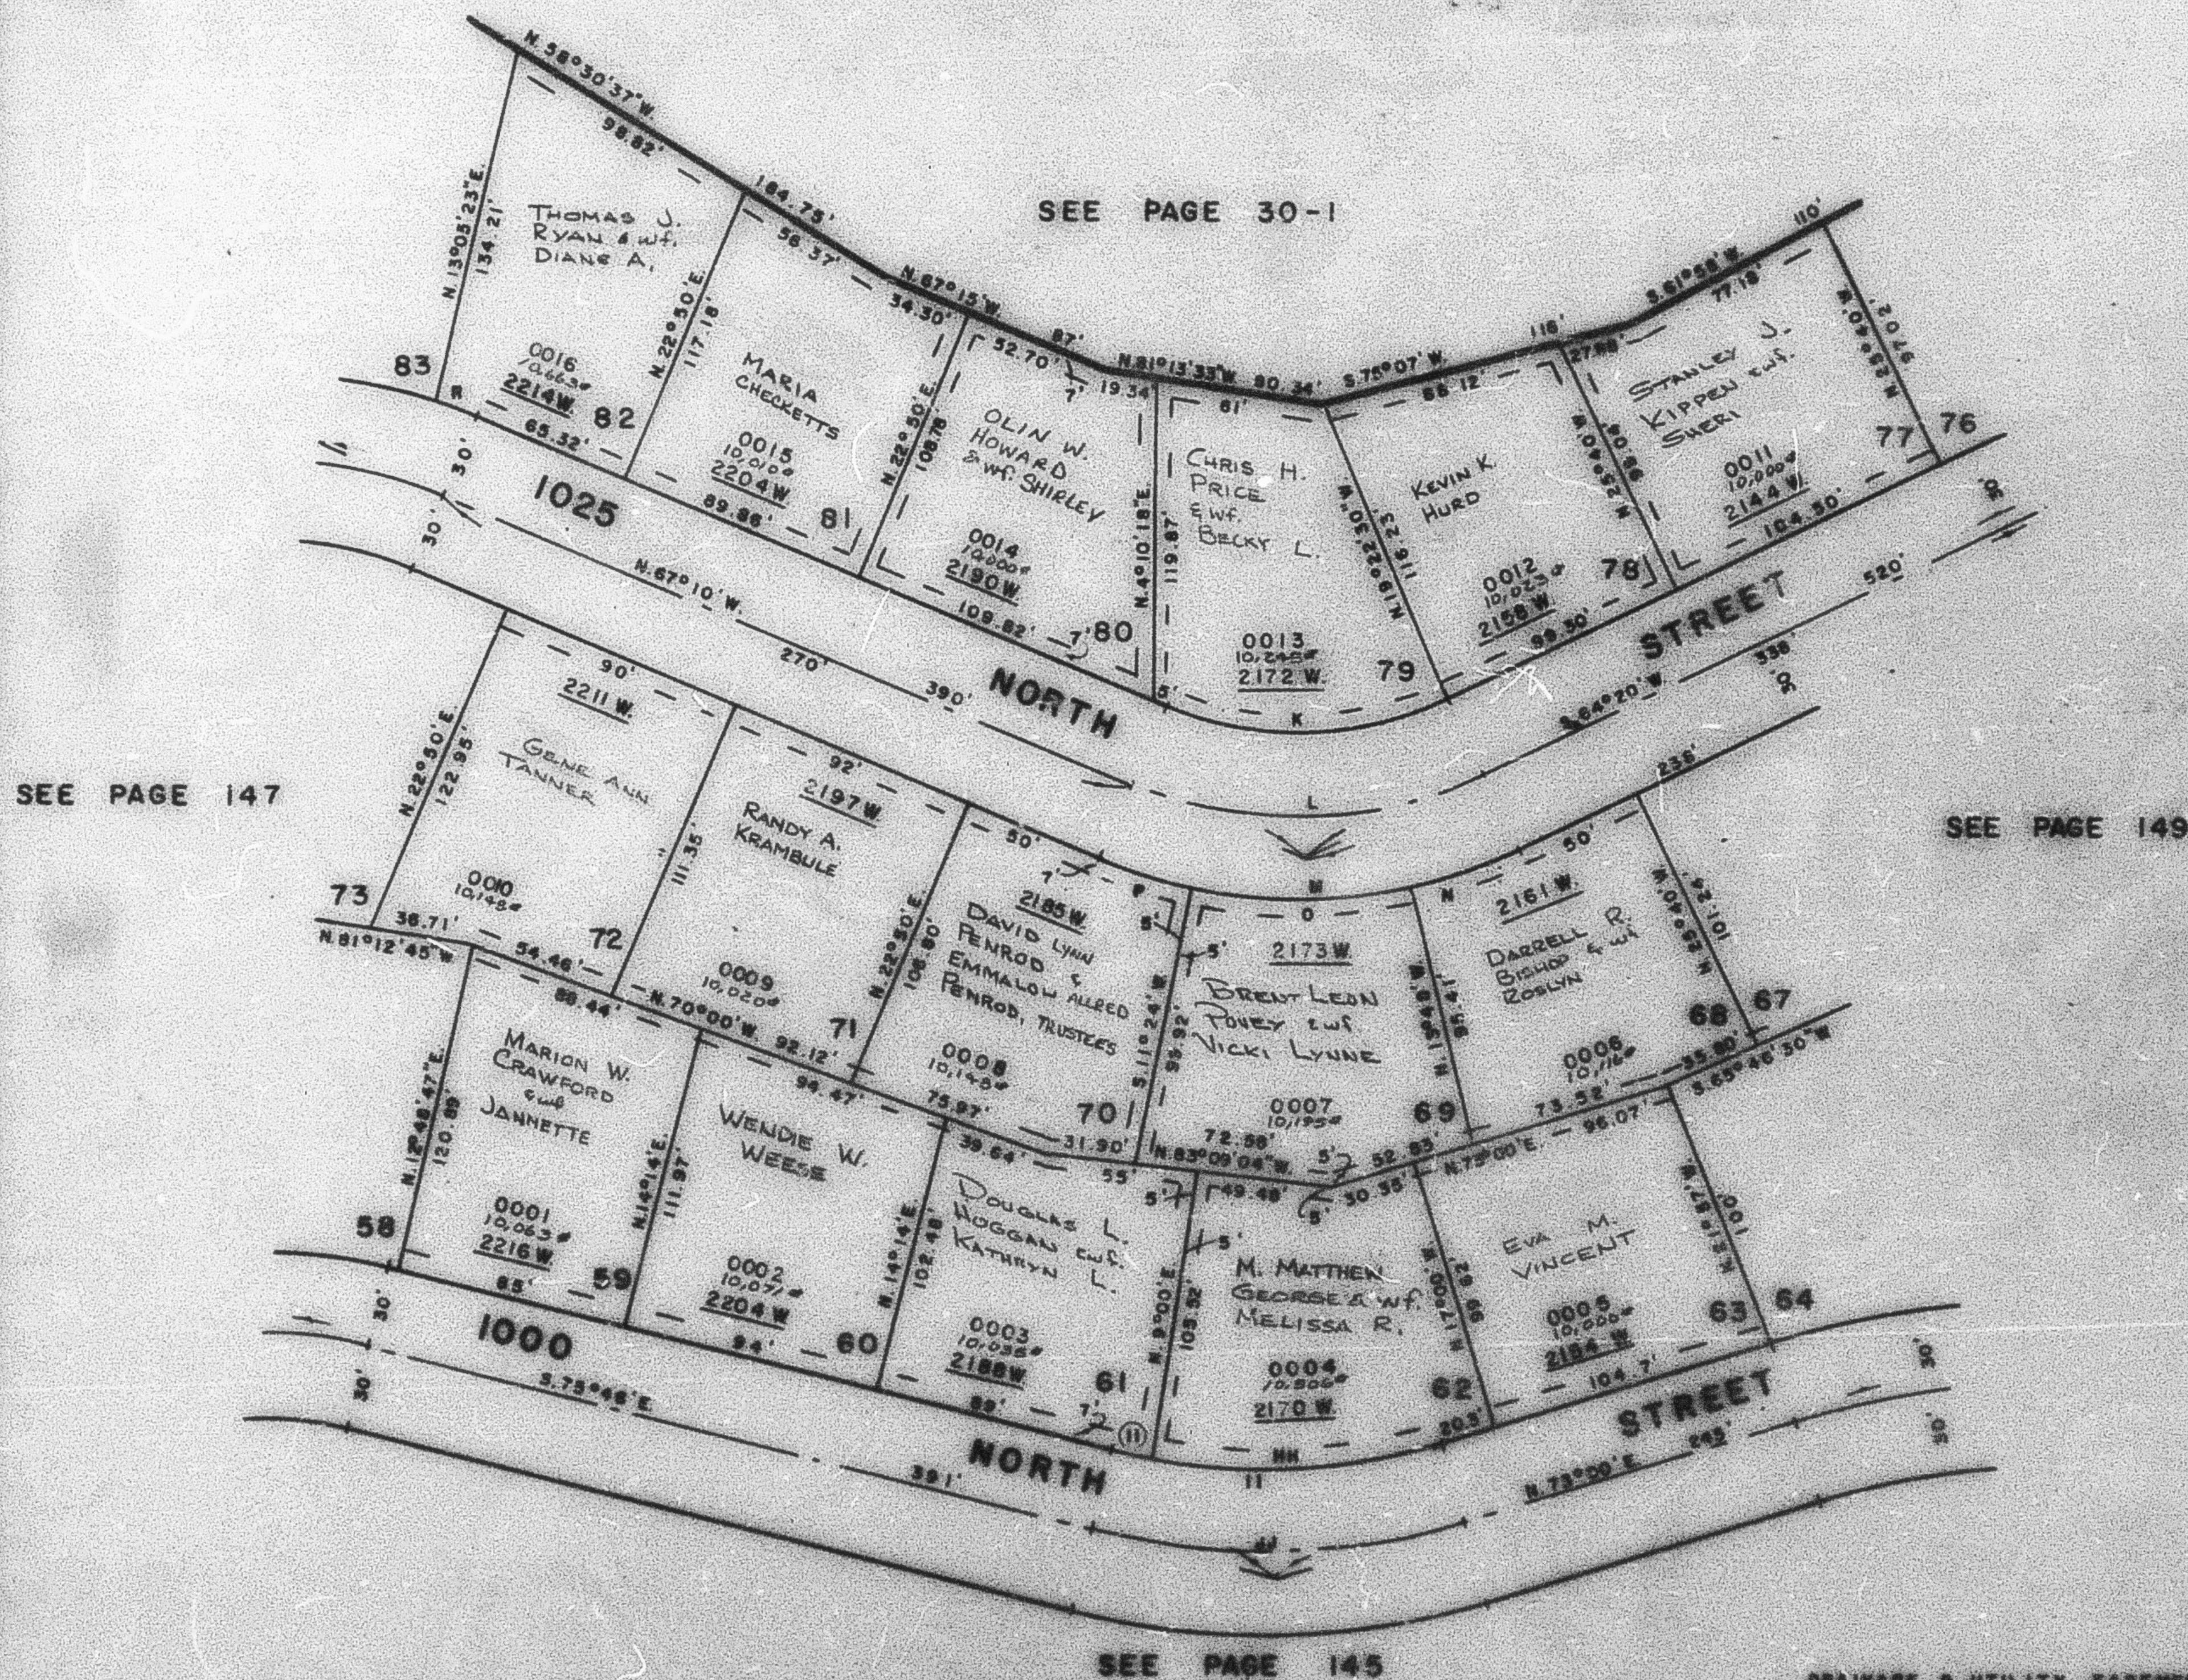

CURVE DATA


DRAINAGE & UTILITY EASEMENTS  
 AS SHOWN BY DASHED LINES

FOR COMPLETE ENG. DATA  
 SEE ORG. DES. PLAT IN  
 BOOK 22, PAGE 44