

148


TAXING UNIT : 81

LOTS 59-63, 68-72, 77-82

FARR WEST CITY

SCALE 1" = 50'

PREFIX : 15 - 148

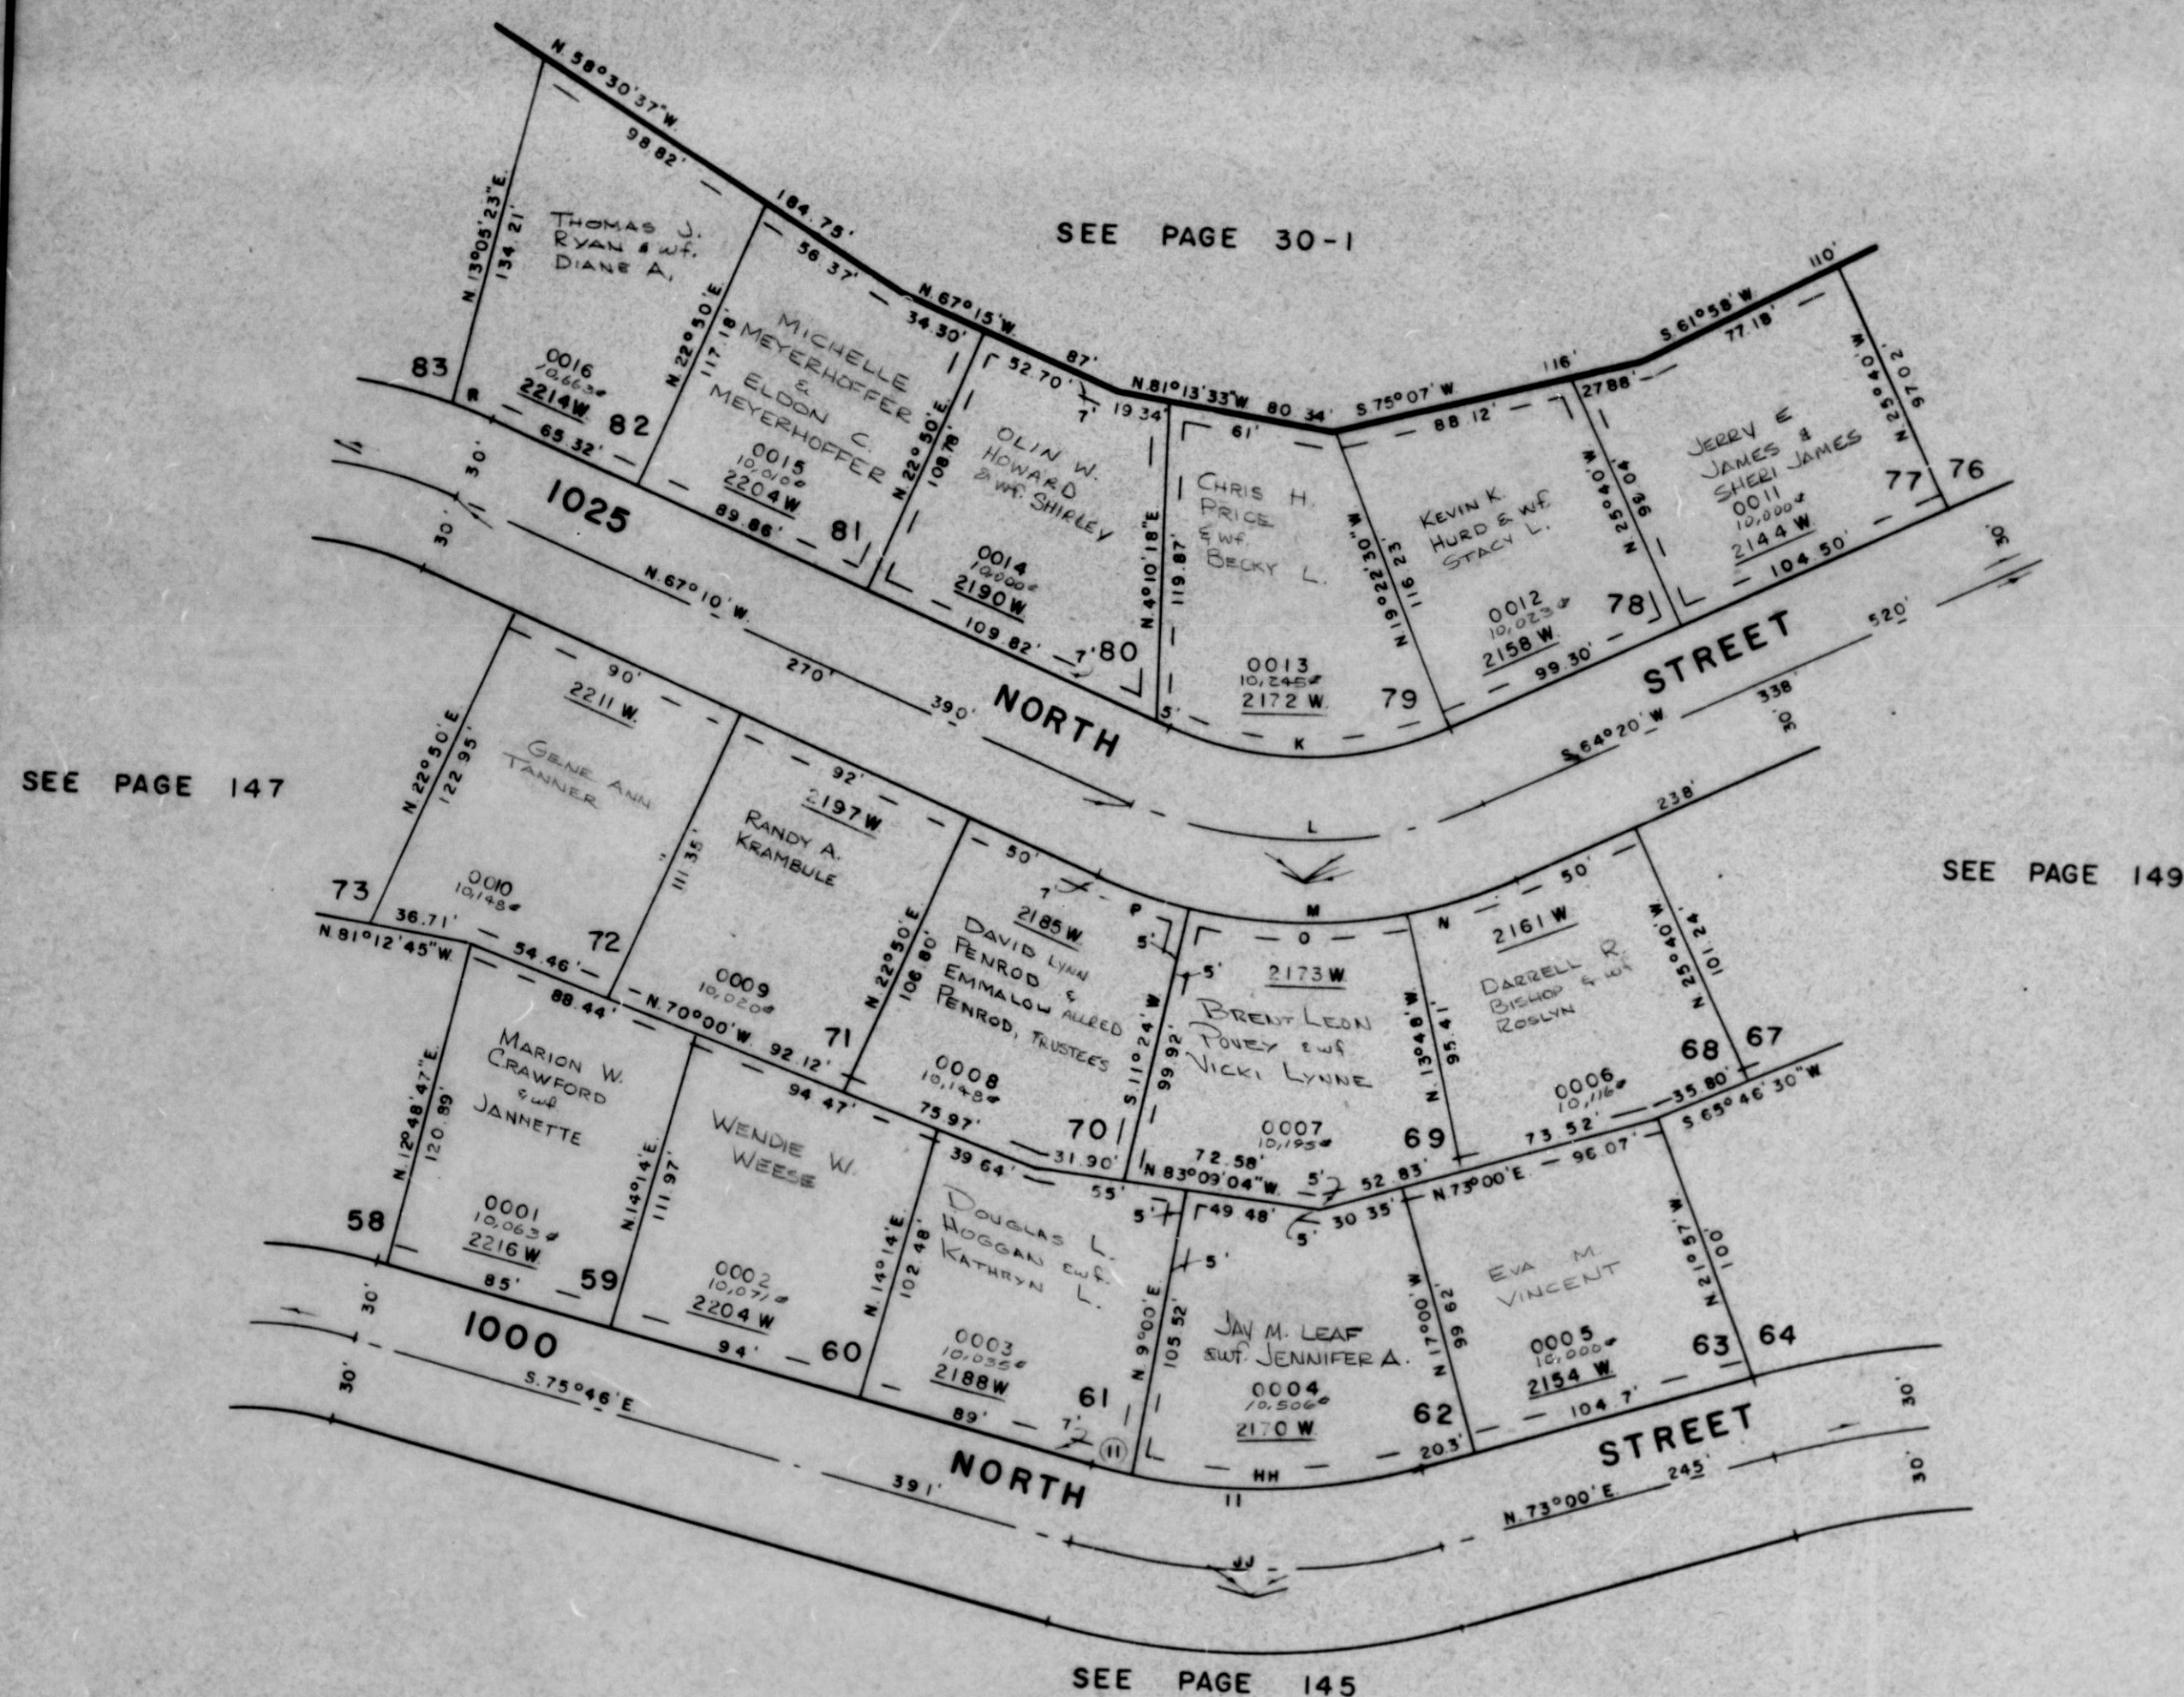

15

CURVE DATA											
	K	L	M	N	O	P	Q	R	HH	II	JJ
A:	48° 30'	48° 39'	48° 30'	12° 02'	25° 02'	11° 26'	2° 53'	27° 26'	3° 48'	31° 14'	31° 14'
R:	125.39'	155.39'	185.39'	185.39'	185.39'	185.39'	185.39'	185.39'	220.43'	220.43'	220.43'
D:	45.694°	36.871°	30.906°	30.906°	30.906°	30.906°	30.906°	30.906°	25.993°	25.993°	25.993°
T:	56.48'	70'	83.51'	19.54'	41.16'	18.56'	4.74'	53.80'	7.31'	61.61'	70'
L:	106.14'	131.54'	156.93'	38.94'	81.00'	36.99'	9.49'	105.84'	14.62'	120.16'	136.52'
LC:	103.00'	127.64'	152.29'	38.86'	80.36'	36.93'	9.49'	104.54'	14.62'	118.68'	134.83'
	S 88° 35' W		S 88° 35' W	S 70° 21' W	S 86° 53' W	N 72° 53' W	N 68° 36' 30" W	S 86° 43' W	S 77° 40' E	N 88° 37' E	N 88° 37' E

DRAINAGE & UTILITY EASEMENTS
AS SHOWN BY DASHED LINES

FOR COMPLETE ENG. DATA
SEE ORIG. DED. PLAT IN
BOOK 22, PAGE 44

W.F.J. 6-79