

PART OF N.E. 1/4 SEC. 11, T.6N., R.2W., S.L.B.&M.
COUNTRY PLACE SUBDIVISION
LOTS 59-63, 68-72, 77-82

*148

TAXING UNIT: 81

FARR WEST CITY

PREFIX: 15-148


SCALE 1"=50'

SEE PAGE 30-1

SEE PAGE 147

SEE PAGE 149

SEE PAGE 145

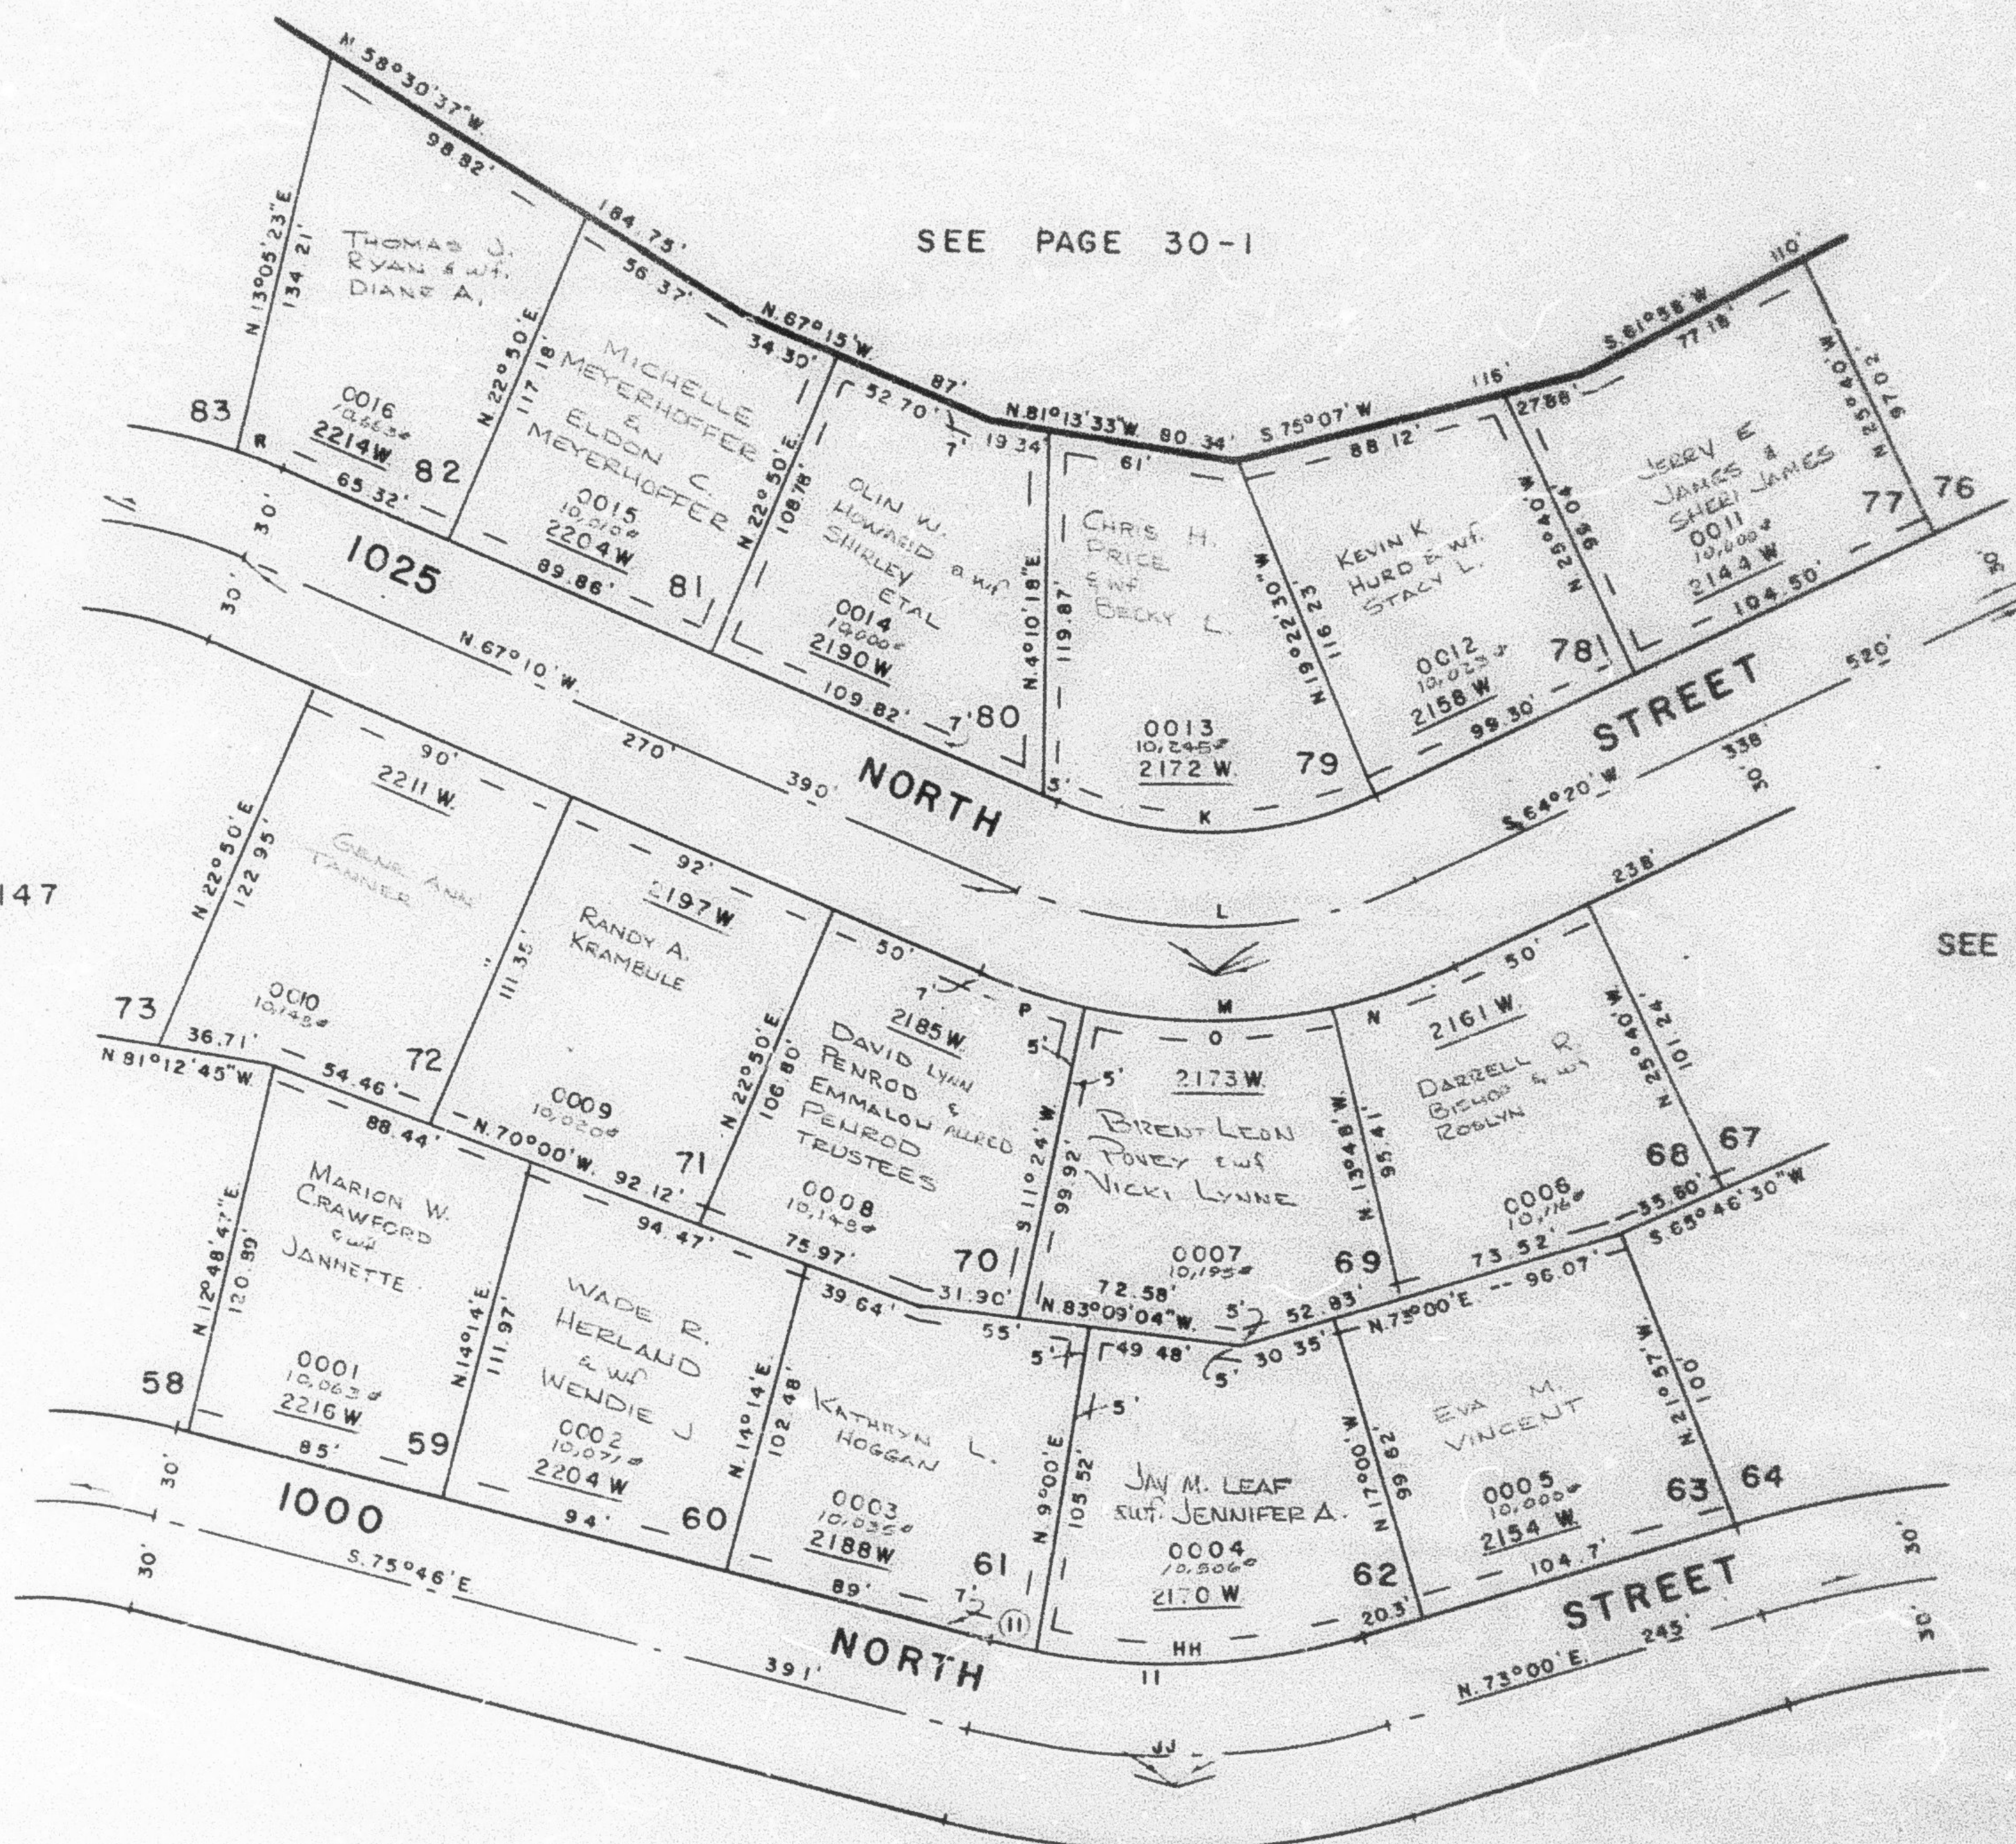

CURVE DATA

	K	L	M	N	O	P	R	HH	II	JJ
A=	48°30'	48°39'	48°30'	12°02'	25°02'	11°26'	2°53'	27°26'	3°48'	31°14'
R=	125.39'	155.39'	185.39'	185.39'	185.39'	185.39'	188.50'	220.43'	220.43'	250.43'
D=	45.694°	36.871°	30.906°	30.906°	30.906°	30.906°	30.906°	25.993°	25.993°	22.879°
T=	56.48'	70'	83.51'	19.54'	41.16'	18.56'	4.74'	53.80'	7.31'	61.61'
L=	106.14'	131.54'	156.93'	38.94'	81.30'	36.99'	9.49'	105.54'	14.62'	120.16'
LC=	103.00'	127.64'	152.29'	38.86'	60.36'	36.97'	9.49'	104.54'	14.62'	118.68'
	S.88°35'W.	S.88°35'W.	S.88°35'W.	S.70°21'W.	S.88°53'W.	N.72°53'W.	N.68°36'30'W.	S.88°43'W.	S.77°40'E.	N.88°37'E.

DRAINAGE & UTILITY EASEMENTS
AS SHOWN BY DASHED LINES

FOR COMPLETE ENG. DATA
SEE ORIG. DED. PLAT IN
BOOK 22, PAGE 44