

PART OF N.E. 1/4 SEC. 11, T.6N., R.2W., S.L.B. & M.
COUNTRY PLACE SUBDIVISION

149

LOTS 13-20, 64-67, 76

TAXING UNIT 80

FARR WEST CITY

PREFIX 15-149


SCALE 1"=50'

SEE PAGE 150

SEE PAGE 148

SEE PAGE 142

SEE PAGE 144

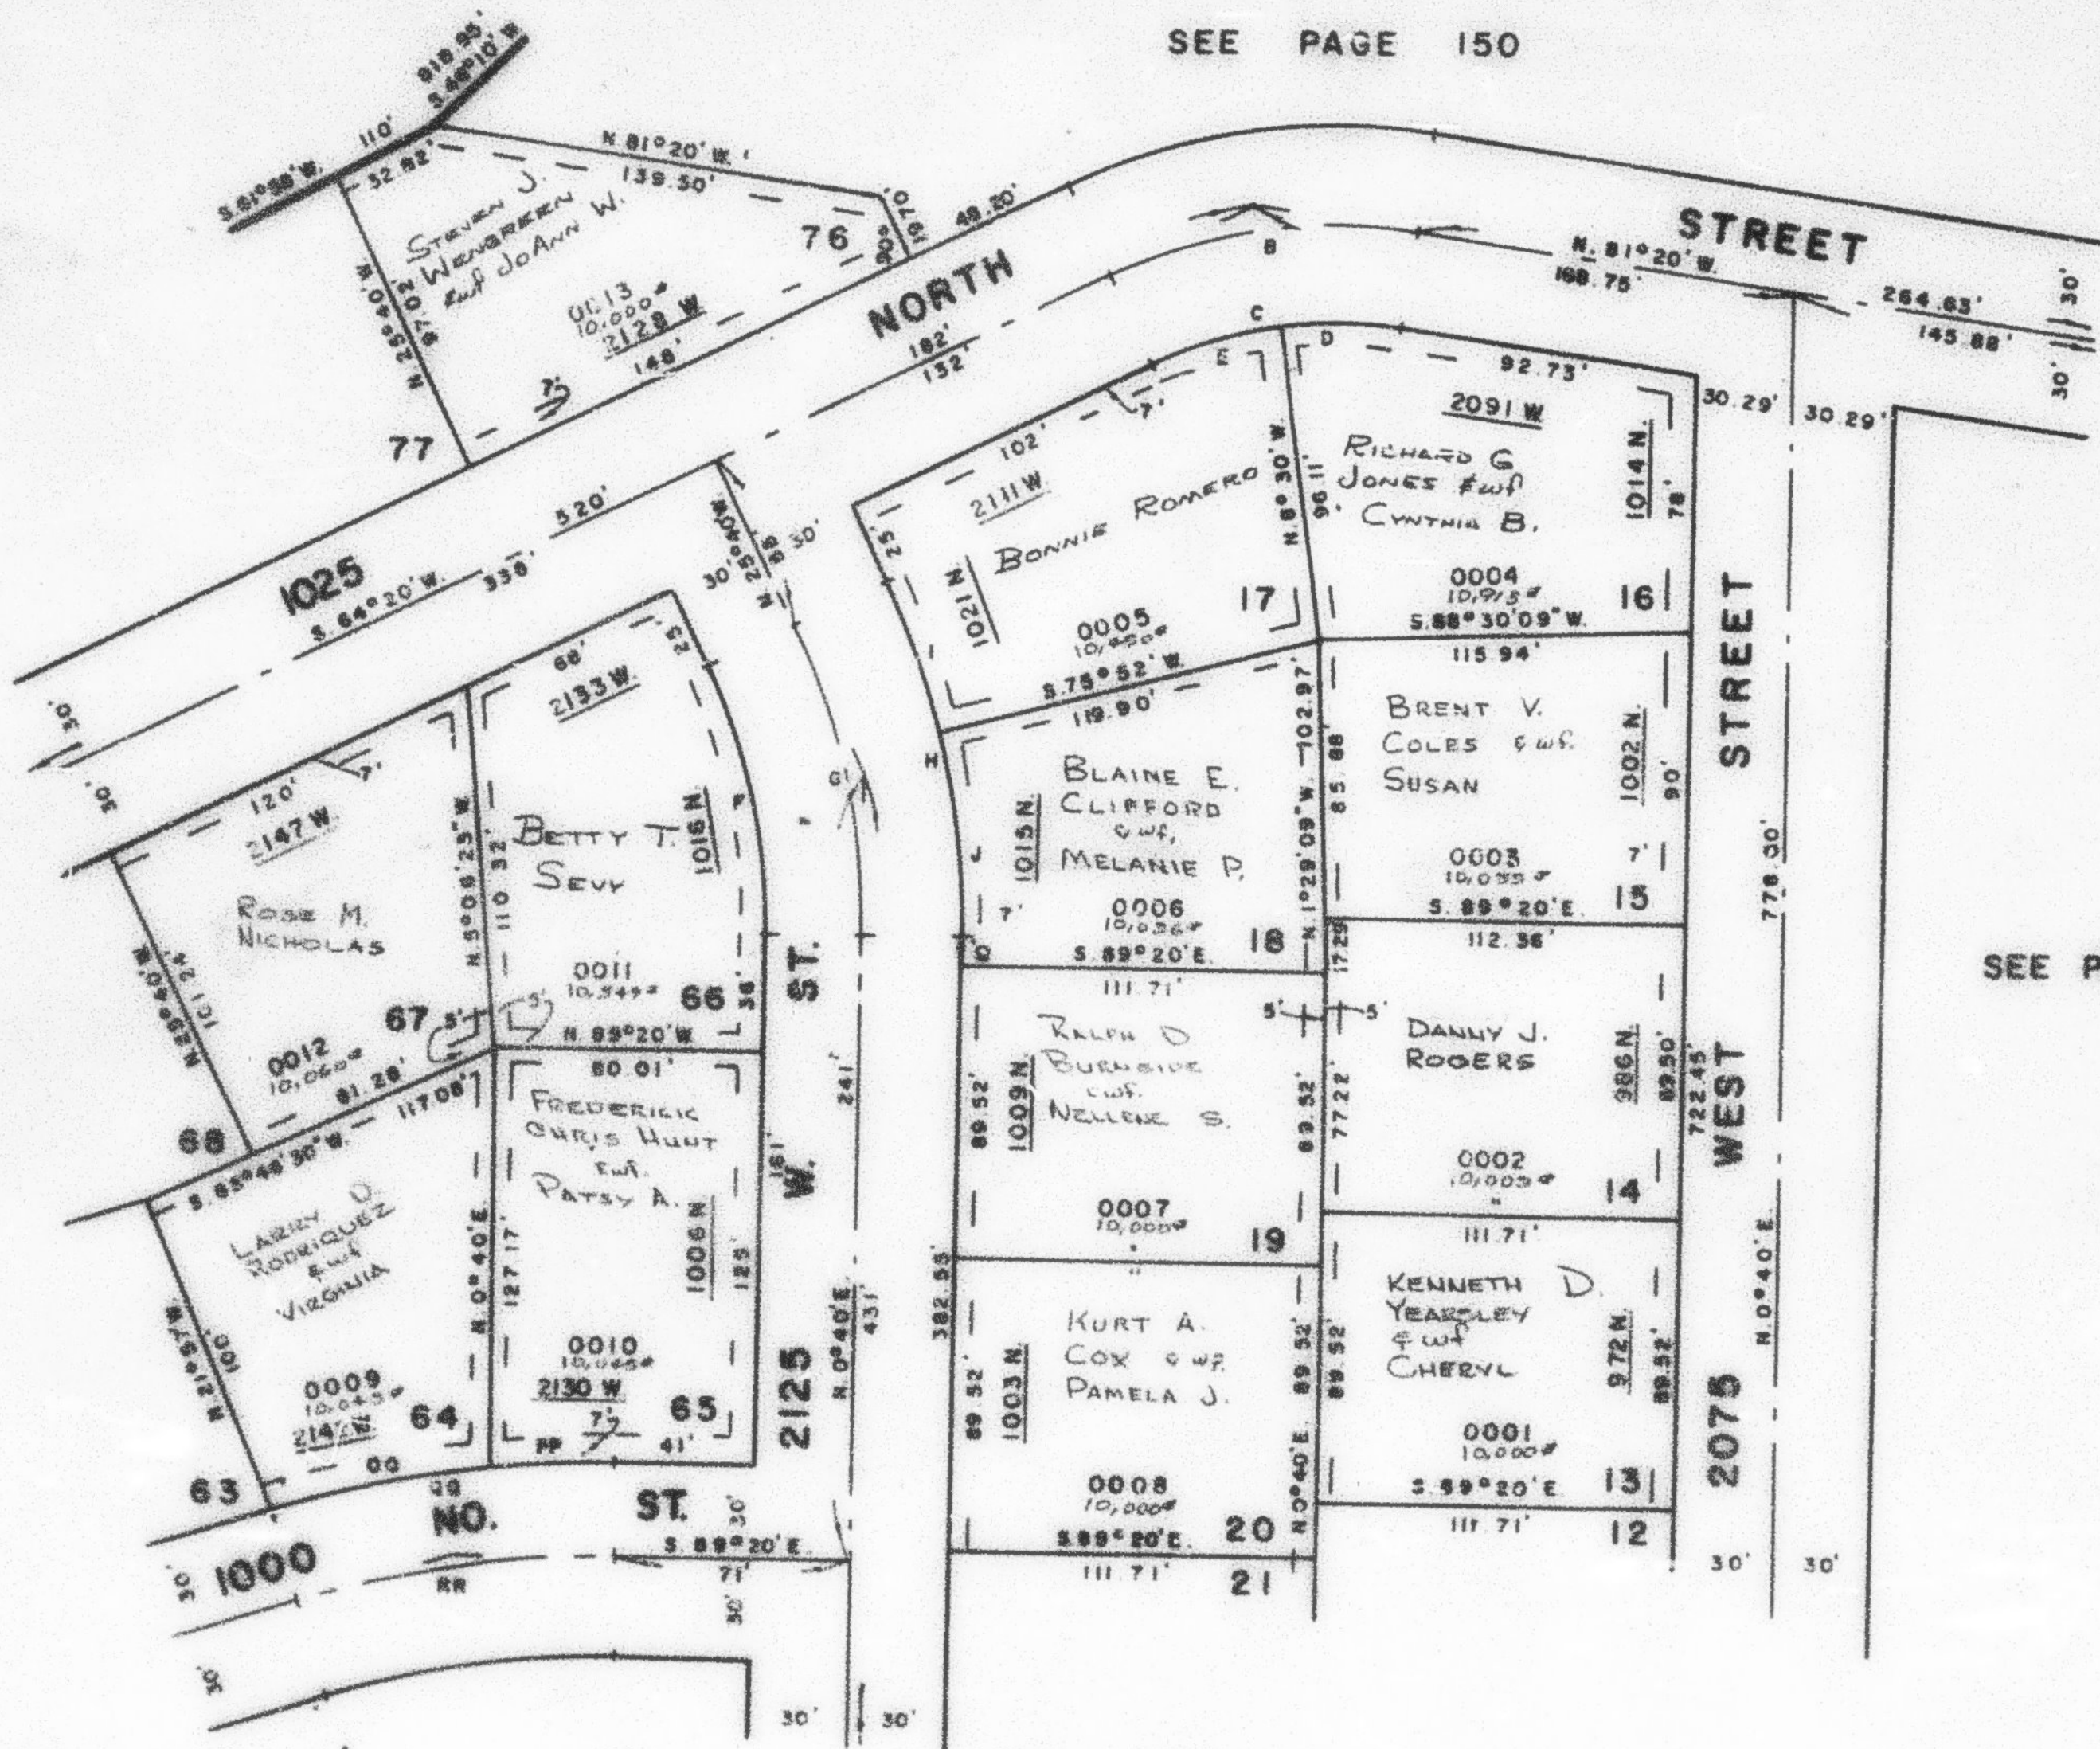

CURVE DATA

	B	C	D	E	F	G	H	I	J	OO	PP	QQ	RR
A	34° 29'	34° 29'	17° 10'	17° 10'	26° 20'	26° 20'	26° 20'	11° 32'	14° 48'	11° 18'	6° 22'	17° 40'	17° 40'
B	181.88'	131.88'	131.88'	131.88'	183.74'	213.74'	243.74'	243.74'	243.74'	351.74'	351.74'	351.74'	321.74'
D	35.398°	43.452°	43.452°	43.452°	31.183°	16.807°	23.507°	23.507°	23.507°	16.288°	16.288°	16.288°	17.608°
F	50'	40.73'	19.80'	19.80'	42.98'	50'	57.02'	24.81'	31.86'	34.80'	19.86'	54.86'	30'
L	96.99'	79.01'	39.51'	39.51'	84.48'	98.23'	112.02'	49.08'	62.86'	68.37'	39.09'	108.48'	99.21'
LC	98.95'	77.84'	39.36'	39.36'	83.71'	97.37'	111.04'	49.98'	62.79'	68.28'	39.07'	108.03'	98.81'
		N. 91° 30' E.	N. 89° 30' W.	S. 71° 55' W.	N. 12° 30' W.	N. 12° 30' W.	N. 12° 30' W.	N. 15° 54' W.	N. 6° 44' W.	S. 75° 35' W.	S. 67° 29' W.	N. 81° 50' E.	N. 81° 50' E.

DRAINAGE & UTILITY EASEMENTS
AS SHOWN BY DASHED LINES

FOR COMPLETE ENG. DATA
SEE ORIG. DEED. PLAT IN
BOOK 22, PAGE 44