

PART OF N.E. 1/4 SEC. II, T.6N., R.2W., S.L.B. & M.
COUNTRY PLACE SUBDIVISION

149

LOTS 13-20, 64-67, 76

TAXING UNIT: 81

FARR WEST CITY

PREFIX: 15-149


SCALE 1"=50'

SEE PAGE 150

SEE PAGE 148

SEE PAGE 142

SEE PAGE 144

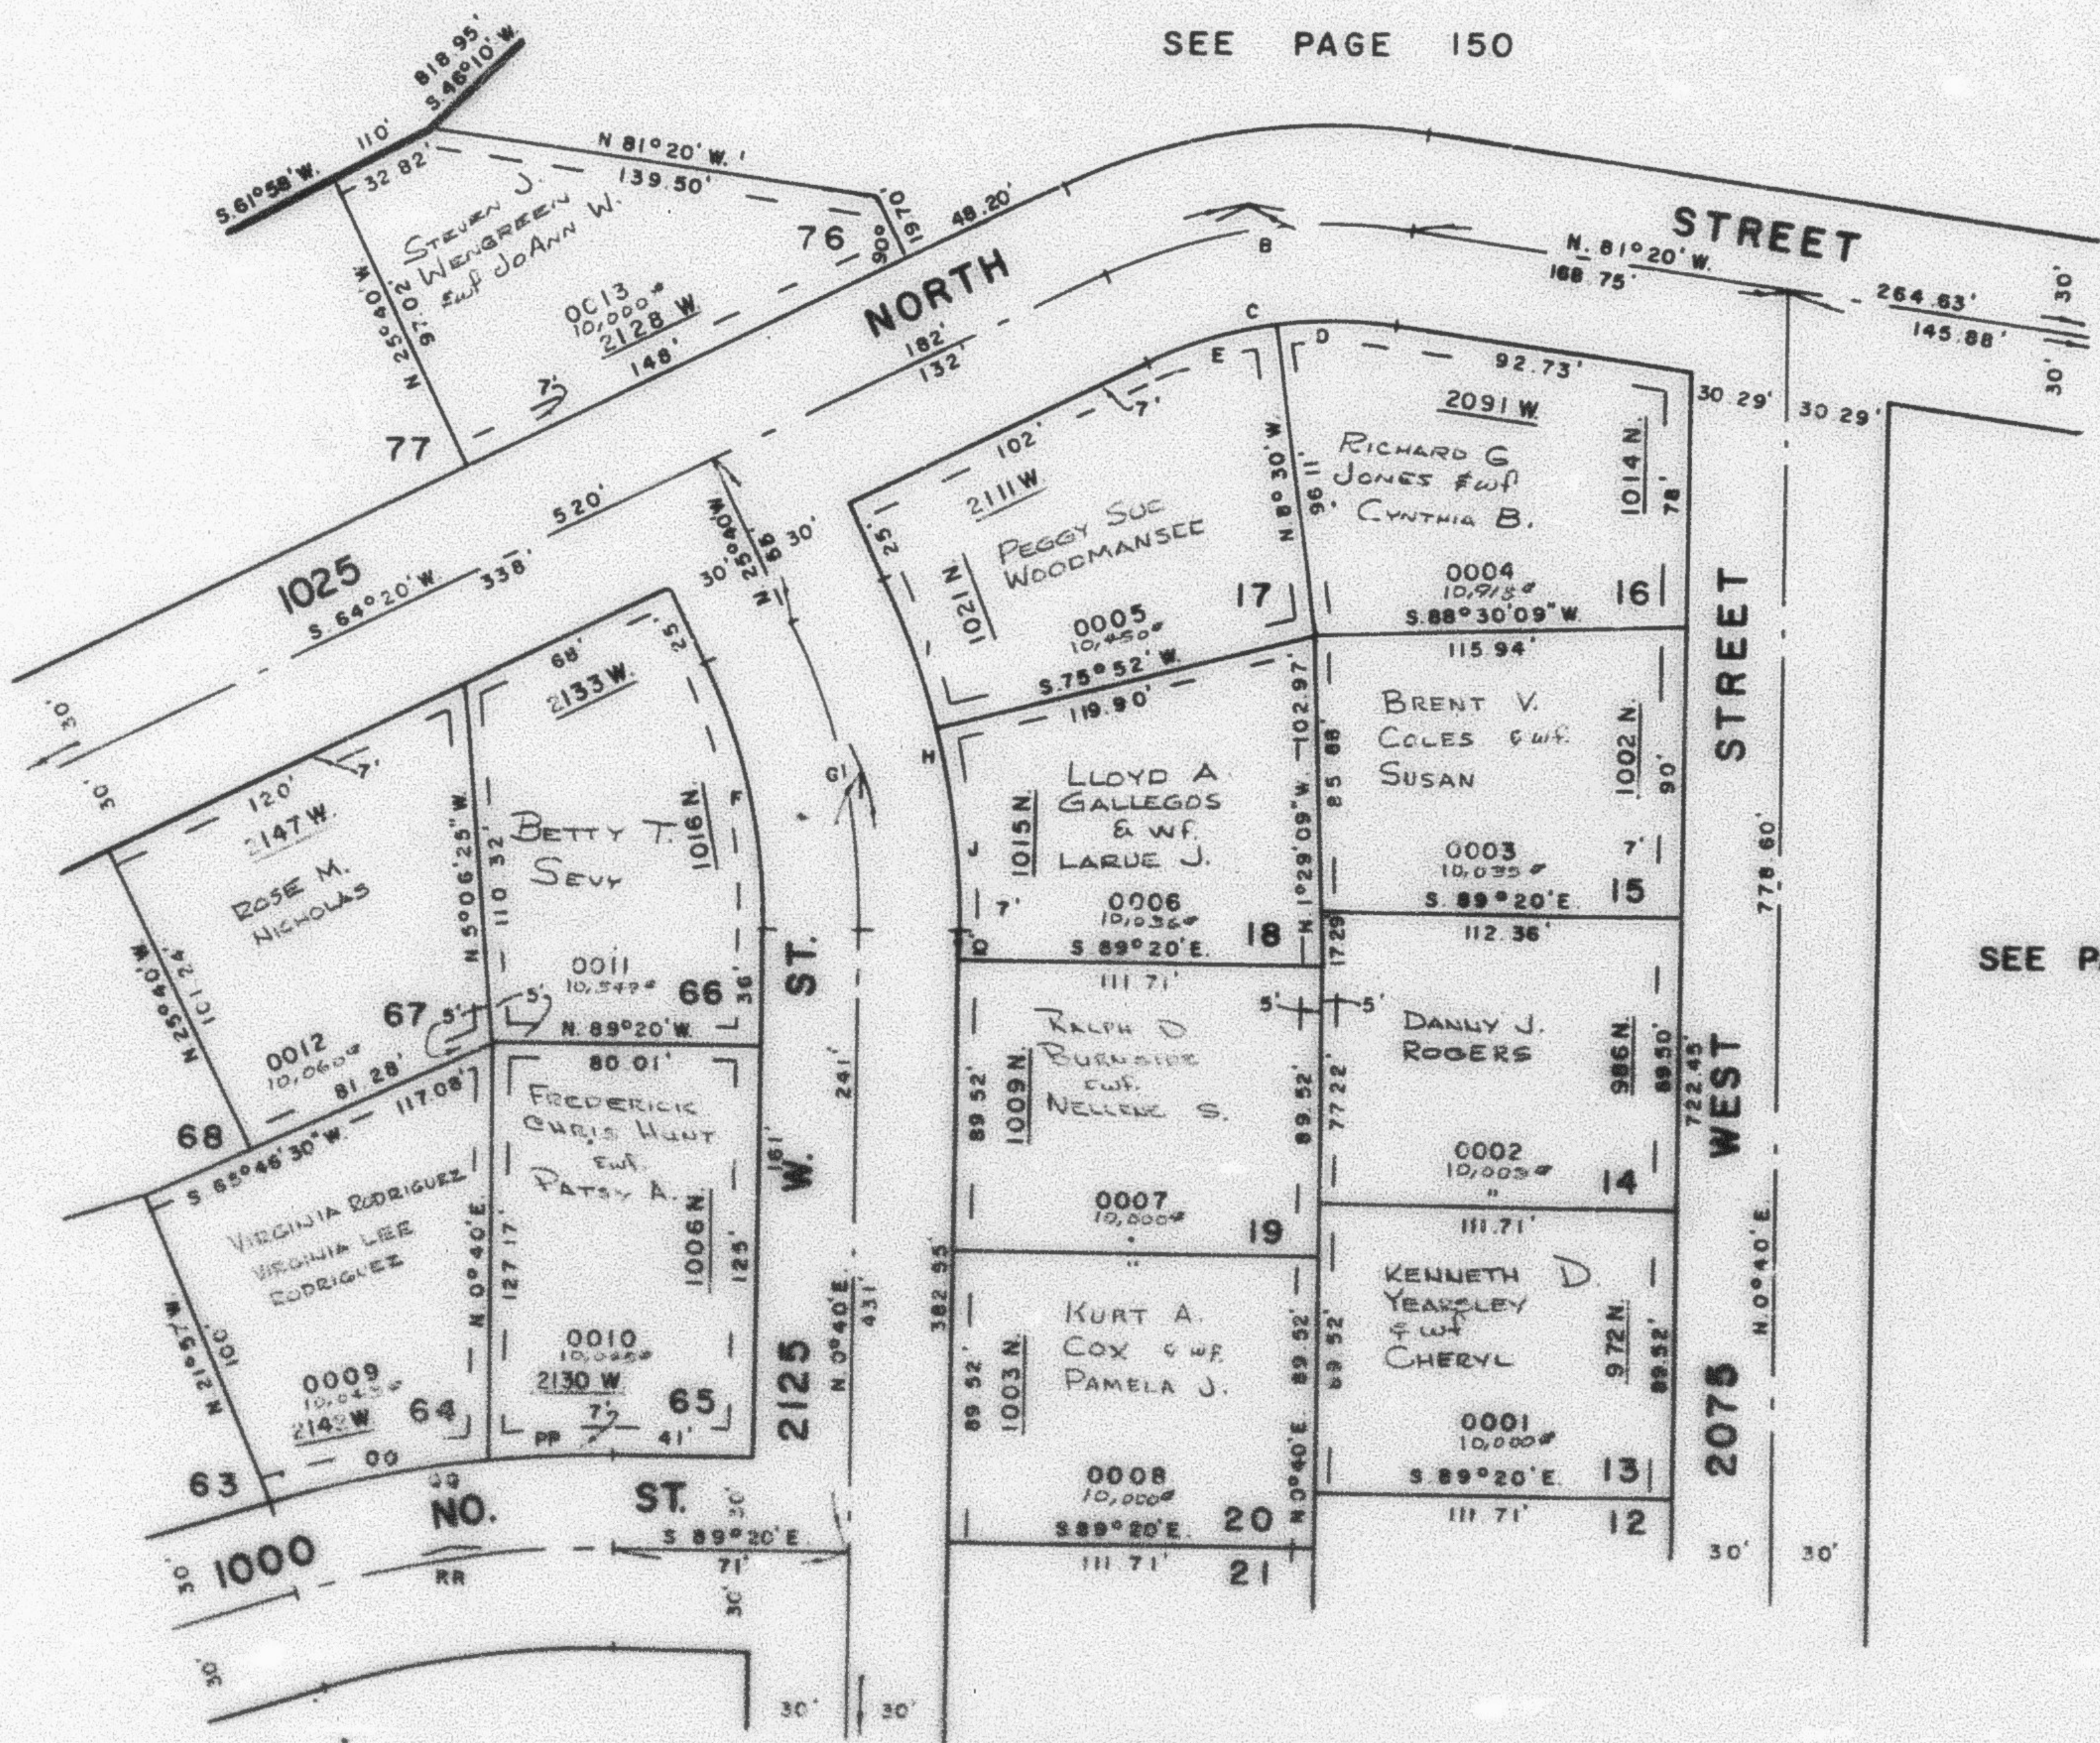

CURVE DATA

	B	C	D	E	F	G	H	I	J	QQ	PP	QQ	RR
A:	34° 20'	34° 20'	17° 10'	17° 10'	26° 20'	26° 20'	26° 20'	11° 32'	14° 48'	11° 18'	8° 22'	17° 40'	17° 40'
R:	181.88'	131.88'	131.88'	131.88'	183.74'	213.74'	243.74'	243.74'	243.74'	351.74'	351.74'	351.74'	321.74'
D:	35° 199°	43° 452°	43° 452°	43° 452°	31° 183°	16.807°	23.507°	23° 507°	23° 507°	16° 289°	16° 289°	16° 289°	17° 808°
T:	90°	40.73'	19.90'	19.90'	42.98'	50°	57° 02'	24.61'	31.66'	34.80'	19.56'	54.86'	50°
L:	96.89'	79.01'	39.51'	39.51'	64.45'	98.23'	112.02'	49.06'	62.98'	88.37'	39.03'	108.46'	99.21'
LC:	95.95'	77.84'	39.36'	39.36'	63.71'	97.37'	111.04'	48.66'	62.79'	89.28'	39.07'	108.03'	98.81'
		N 81° 30' E	N 80° 55' W	S 72° 55' W	N 12° 30' W		N 12° 30' W	N 19° 54' W	N 0° 44' W	S 78° 55' W	S 87° 29' W	N 81° 50' E	N 81° 50' E

DRAINAGE & UTILITY EASEMENTS:
AS SHOWN BY DASHED LINES

FOR COMPLETE ENG. DATA
SEE ORIG. SET PLAT IN
BOOK 22, PAGE 44