

PART OF N.E. 1/4 SEC. 11, T.6N., R.2W., S.L.B.M.
COUNTRY PLACE SUBDIVISION
LOTS 13-20, 64-67, 76

149


TAXING UNIT 81

FARR WEST CITY

PREFIX 15-149

SCALE 1"=50'

SEE PAGE 150

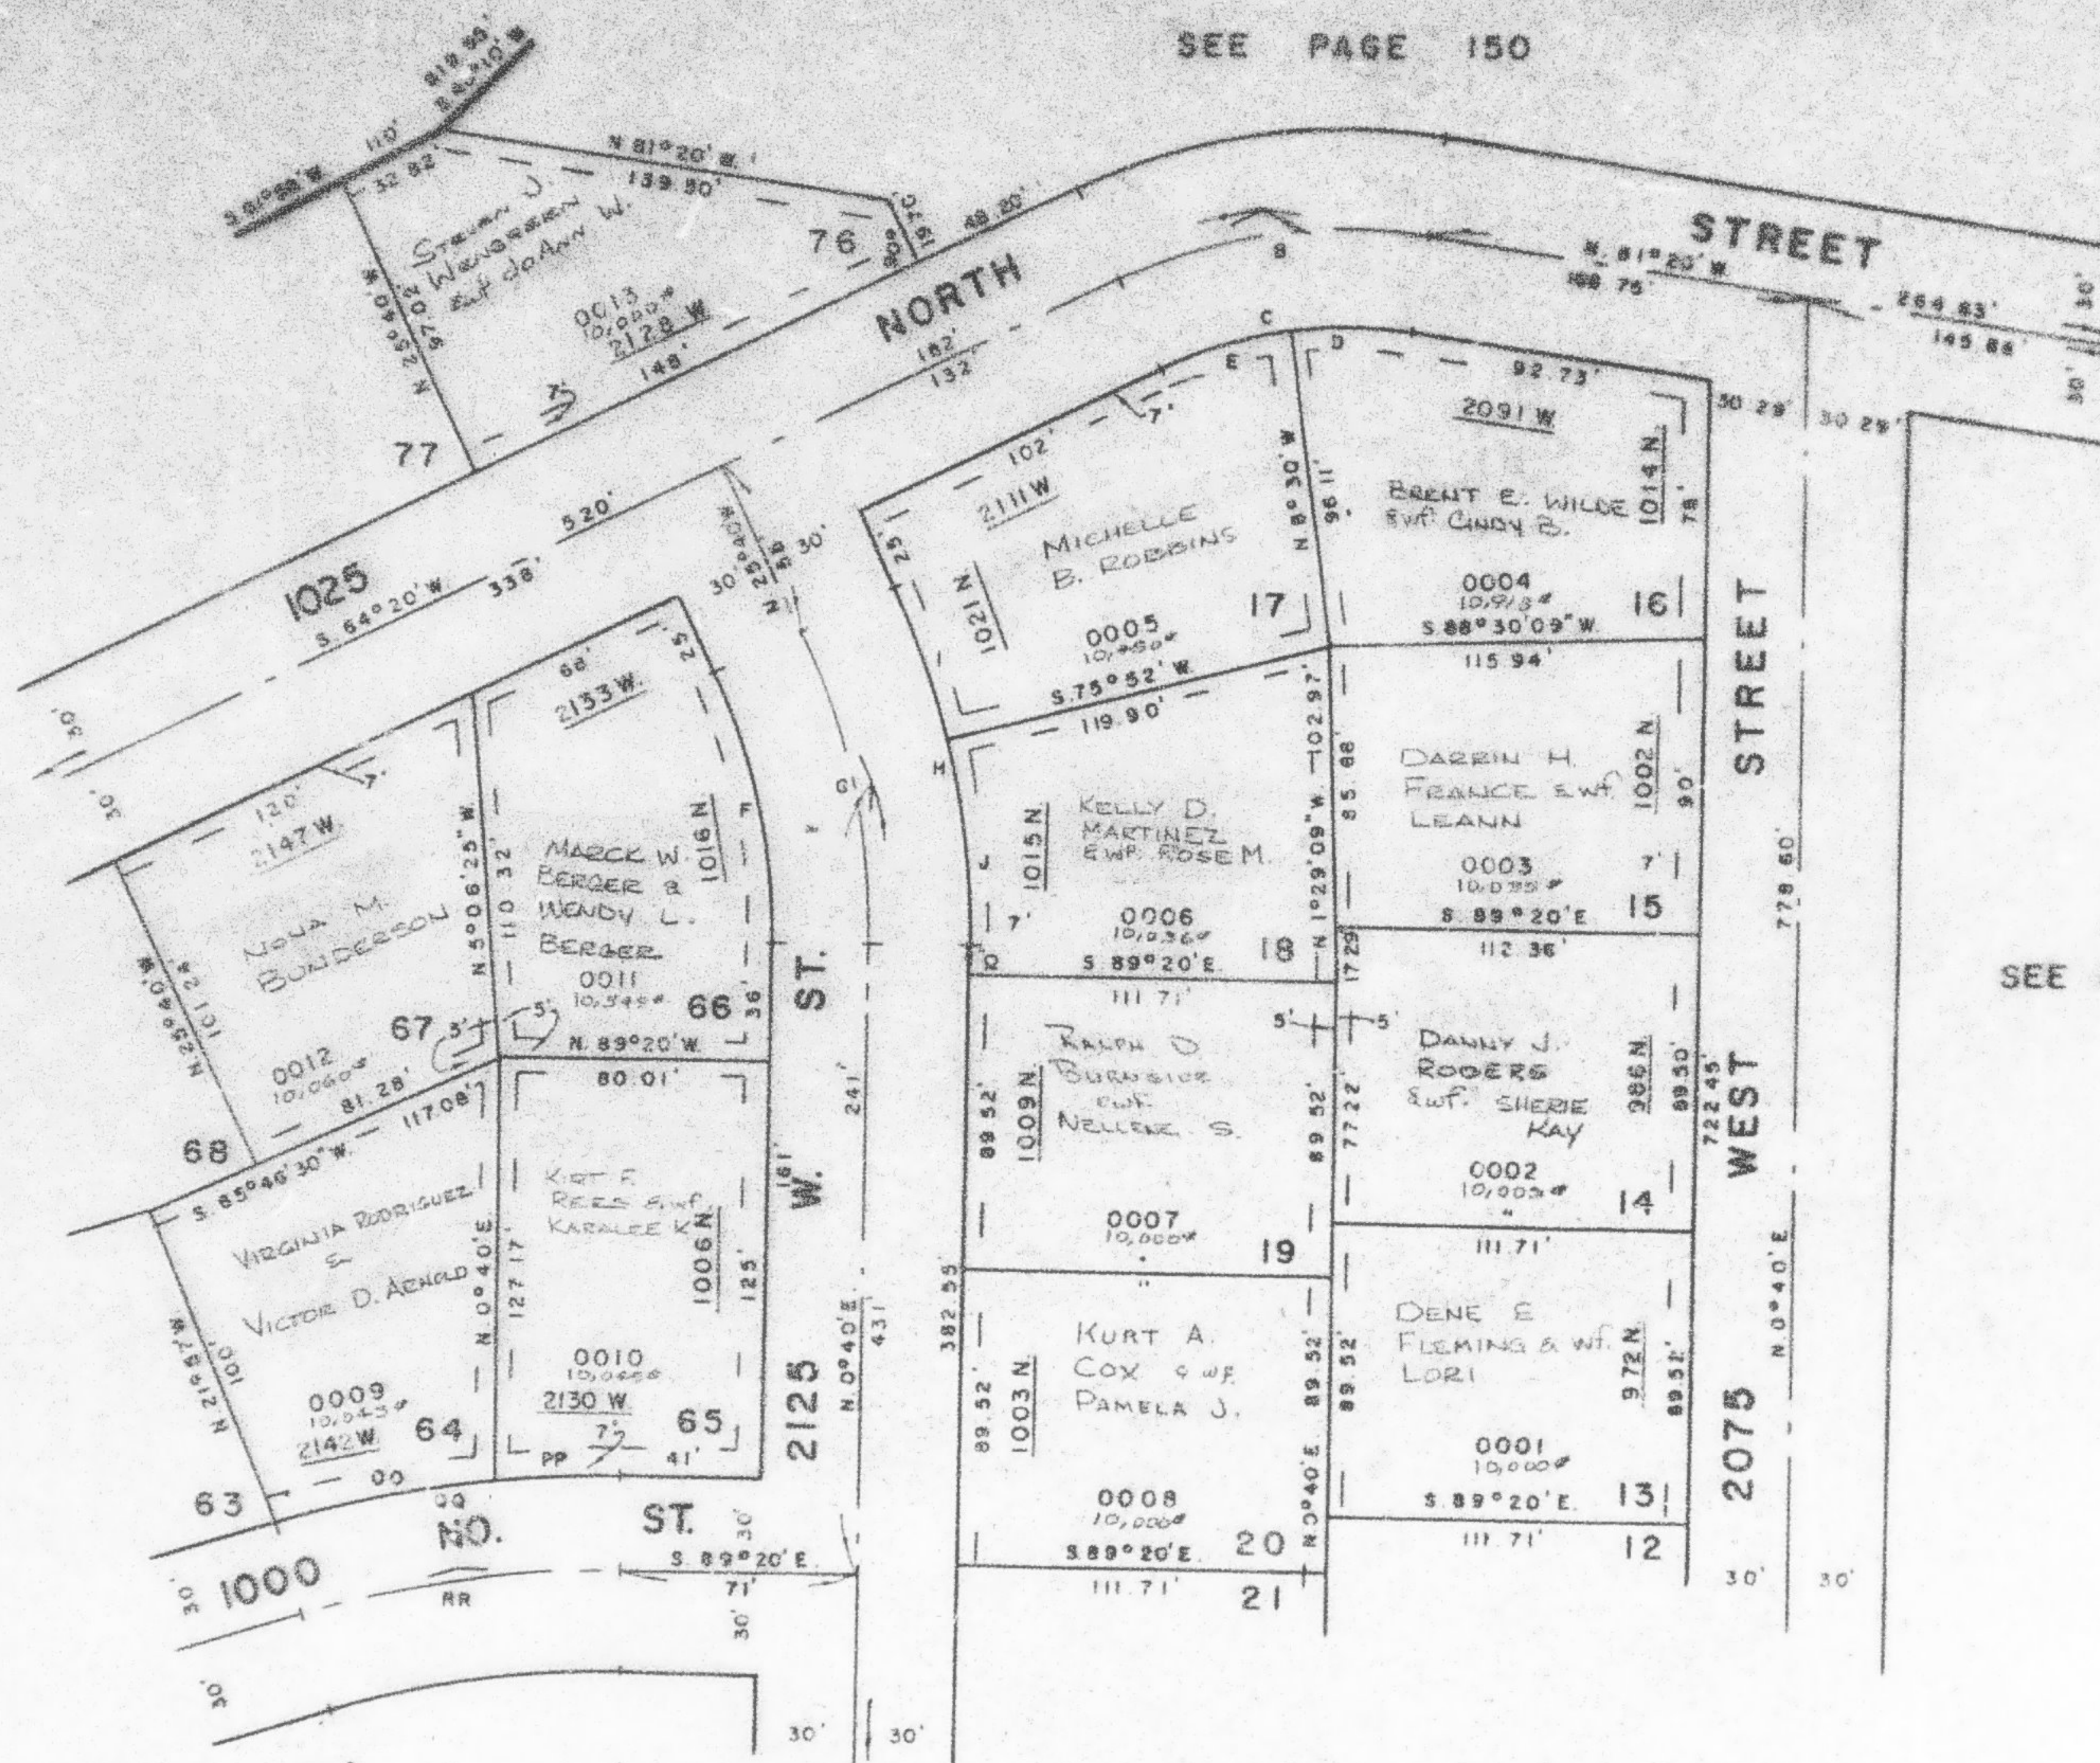

SEE PAGE 148

SEE PAGE 142

SEE PAGE 144

CURVE DATA

9	C	D	E	F	G	H	I	J	00	PP	QQ	RR
Δ= 34° 20'	34° 20'	17° 10'	17° 10'	26° 20'	26° 20'	26° 20'	11° 32'	14° 49'	11° 18'	6° 22'	17° 40'	17° 40'
R= 161.86'	131.86'	131.86'	131.86'	183.74'	213.74'	243.74'	243.74'	243.74'	351.74'	351.74'	351.74'	321.74'
D= 35 399°	43 452°	43 452°	43 452°	31 183°	16 807°	23 507°	23 507°	16 289°	16 289°	16 289°	16 289°	17 808°
T= 50'	40.73'	19.90'	19.90'	42.98'	50'	57.02'	24.61'	31.68'	34.80'	19.56'	54.66'	50'
L= 98.59'	79.01'	39.51'	39.51'	84.45'	98.23'	112.02'	49.08'	62.98'	69.37'	39.09'	108.46'	99.21'
LC= 95.55'	77.94'	39.36'	39.36'	83.71'	97.37'	111.04'	48.98'	62.78'	69.26'	39.07'	108.03'	98.91'
	N. 81° 30' E.	N. 89° 55' W.	S. 72° 55' W.	N. 12° 30' W.	N. 12° 30' W.	N. 15° 54' W.	N. 6° 44' W.	S. 78° 39' W.	S. 87° 29' W.	N. 81° 50' E.	N. 81° 50' E.	N. 81° 50' E.

DRAINAGE & UTILITY EASEMENTS:
AS SHOWN BY DASHED LINES

FOR COMPLETE ENG. DATA
SEE ORIG. DES. PLAT IN
BOOK 22, PAGE 44