

PART OF N.E. 1/4 SEC. 11, T.6N., R.2W., S.L.B. & M.
COUNTRY PLACE SUBDIVISION

149

LOTS 13-20, 64-67, 76

TAXING UNIT 81

FARR WEST CITY

PREFIX 15-149


SCALE 1"=50'

SEE PAGE 150

SEE PAGE 148

SEE PAGE 142

SEE PAGE 144

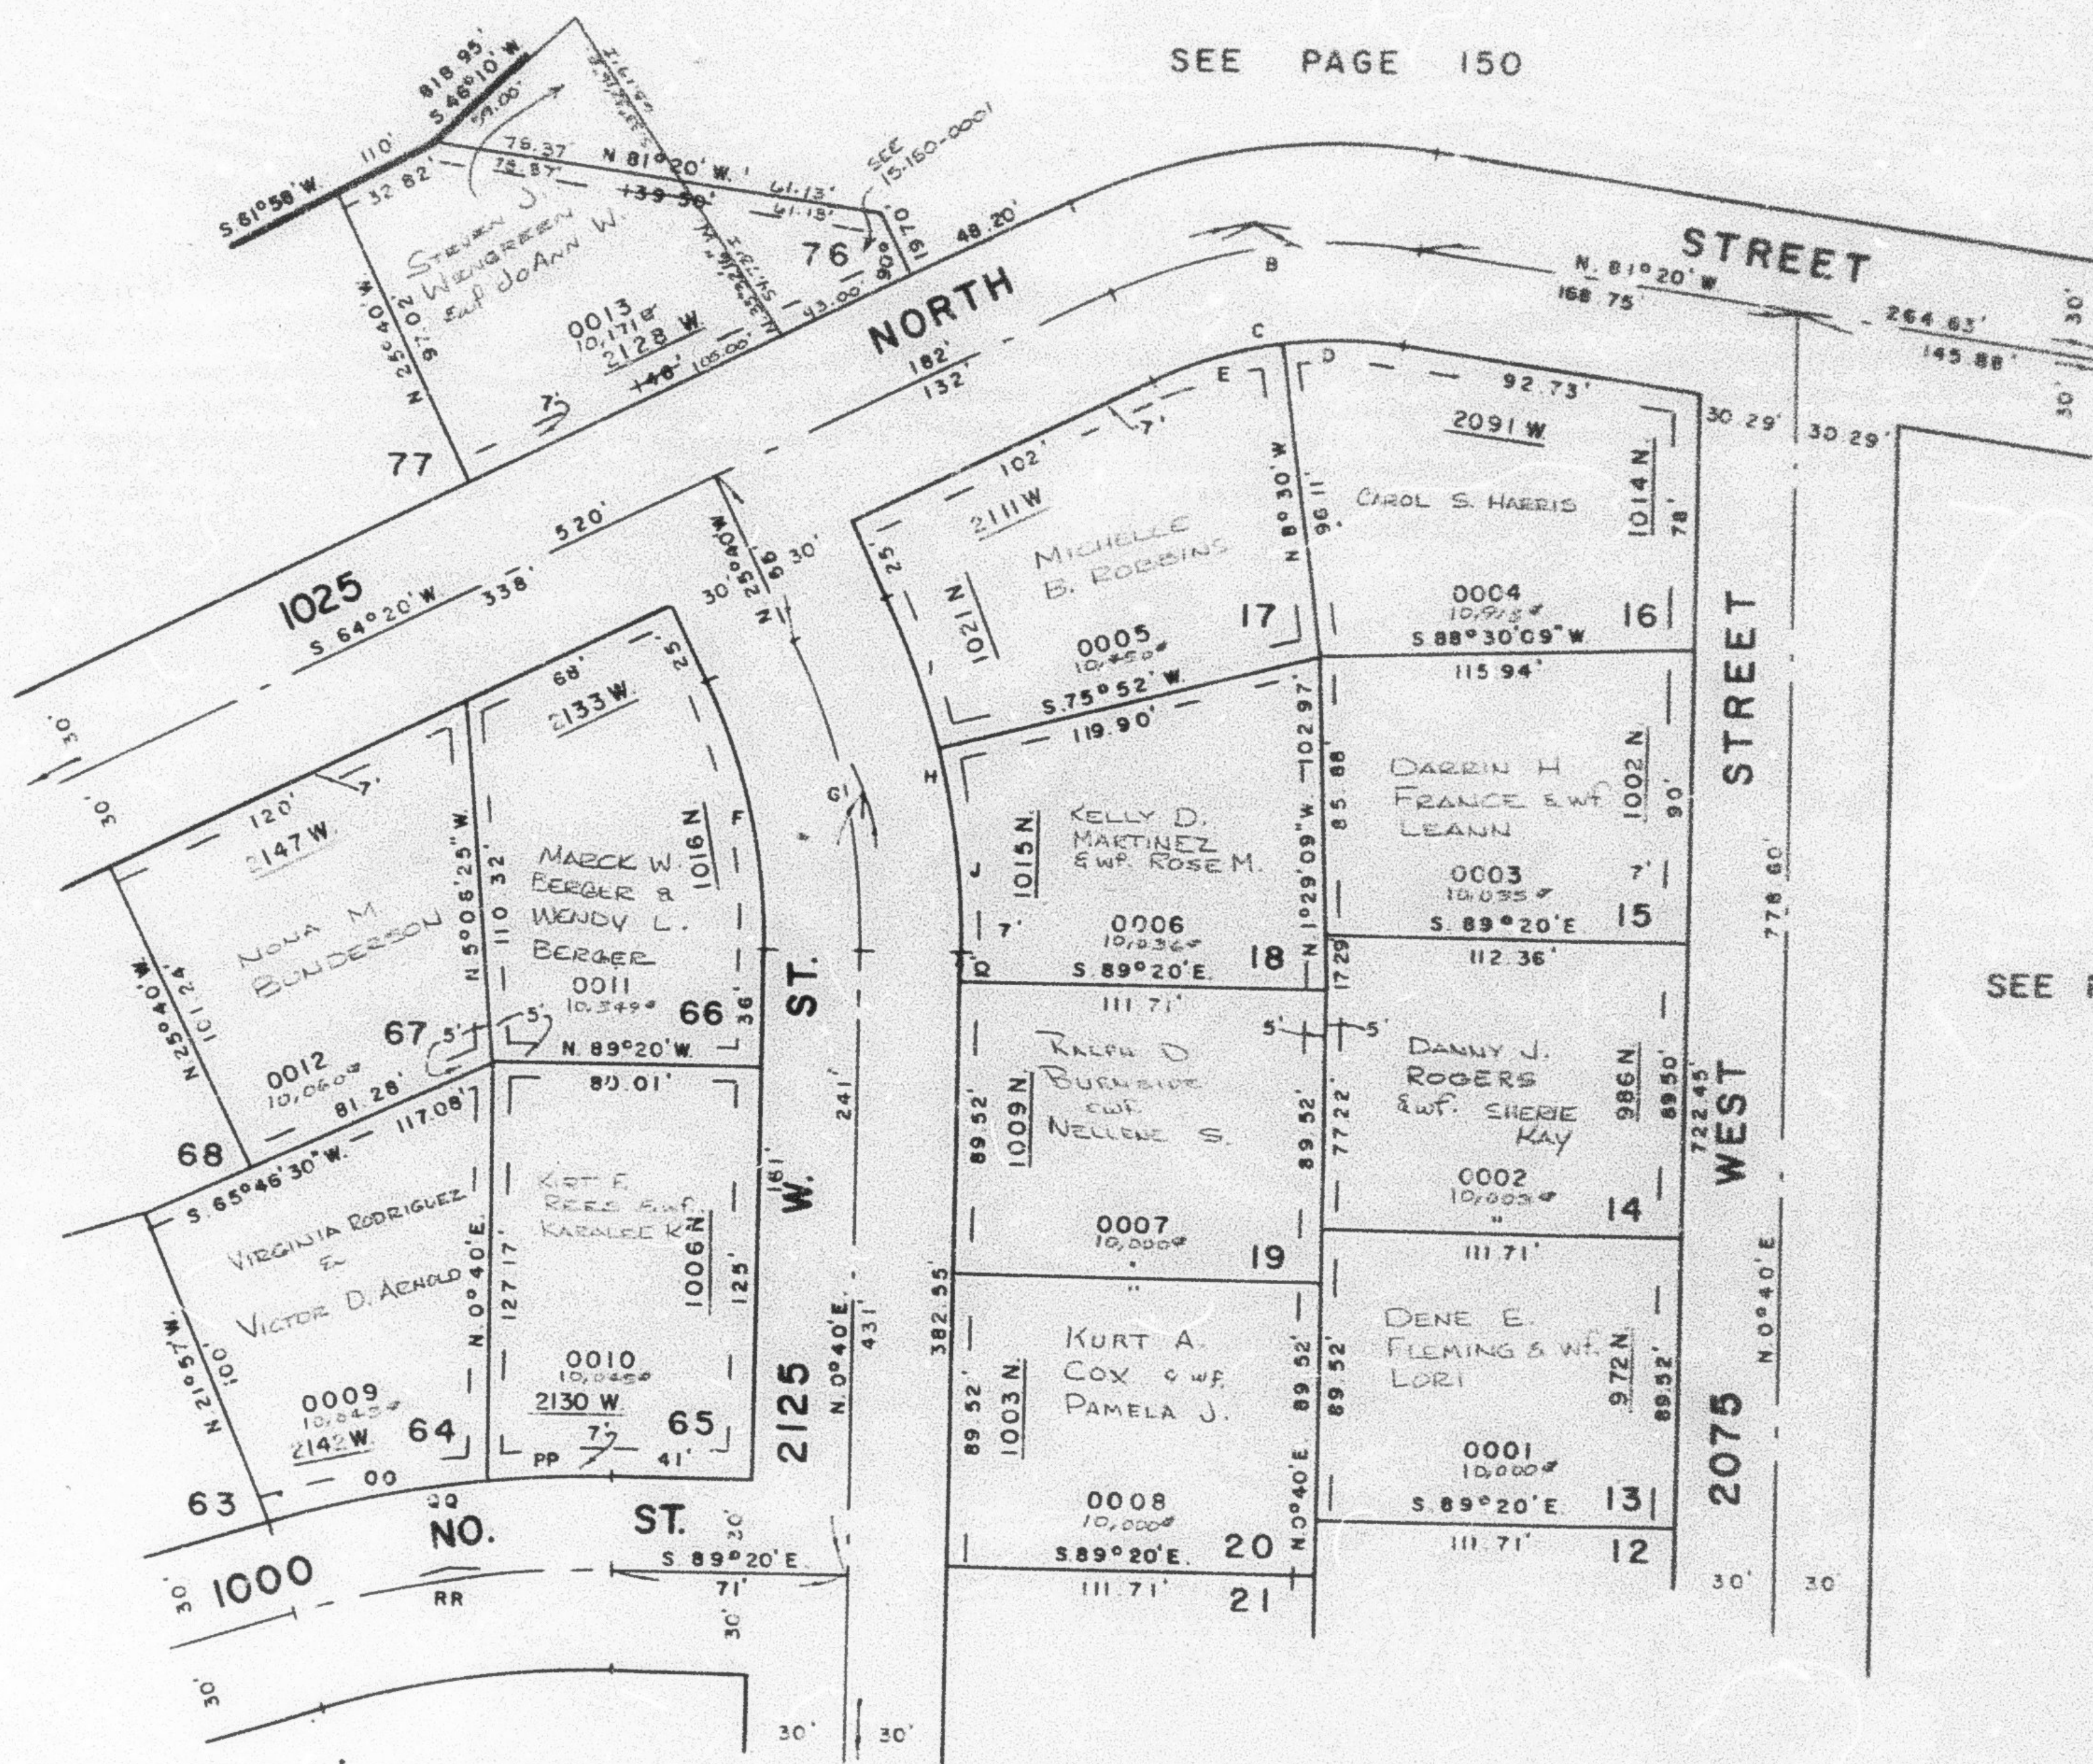

CURVE DATA

A	B	C	D	E	F	G	H	I	J	OO	PP	QC	RR
34° 20'	34° 20'	17° 10'	17° 10'	26° 20'	26° 20'	26° 20'	26° 20'	11° 32'	14° 48'	11° 18'	6° 22'	17° 40'	17° 40'
161.86'	131.86'	131.86'	131.86'	183.74'	213.74'	243.74'	243.74'	243.74'	243.74'	351.74'	351.74'	351.74'	321.74'
35.399°	43.452°	43.452°	43.452°	31.183°	16.807°	23.507°	23.507°	23.507°	23.507°	16.289°	16.289°	16.289°	17.808°
50'	40.73'	19.90'	19.90'	42.98'	50'	57.02'	24.61'	31.66'	31.66'	34.80'	19.56'	54.66'	50'
96.99'	79.01'	39.51'	39.51'	84.45'	98.23'	112.02'	49.06'	62.96'	62.96'	69.37'	39.09'	108.46'	99.21'
95.55'	77.84'	39.36'	39.36'	83.71'	97.37'	111.04'	48.98'	62.79'	62.79'	69.26'	39.07'	108.03'	98.81'
N.81°30'E	N.89°55'W	3.72°55'W	N.12°30'W			N.12°30'W	N.19°54'W	N.6°44'W	S.78°39'W	S.87°29'W	N.81°50'E	N.81°50'E	

DRAINAGE & UTILITY EASEMENTS,
AS SHOWN BY DASHED LINES

FOR COMPLETE ENG. DATA
SEE ORIG. DEED PLAT IN
BOOK 22, PAGE 44