

## 150

LOTS 96, 97

FARR WEST CITY


TAXING UNIT : 80

**SCALE 1"=100'**

PREFIX: 15-150

EXCEPT WHERE OTHERWISE SHOWN  
ALL LOTS OWNED BY:  
HARVEY F. HOLL  
ET. MARIAN M.

SEE PAGE 4

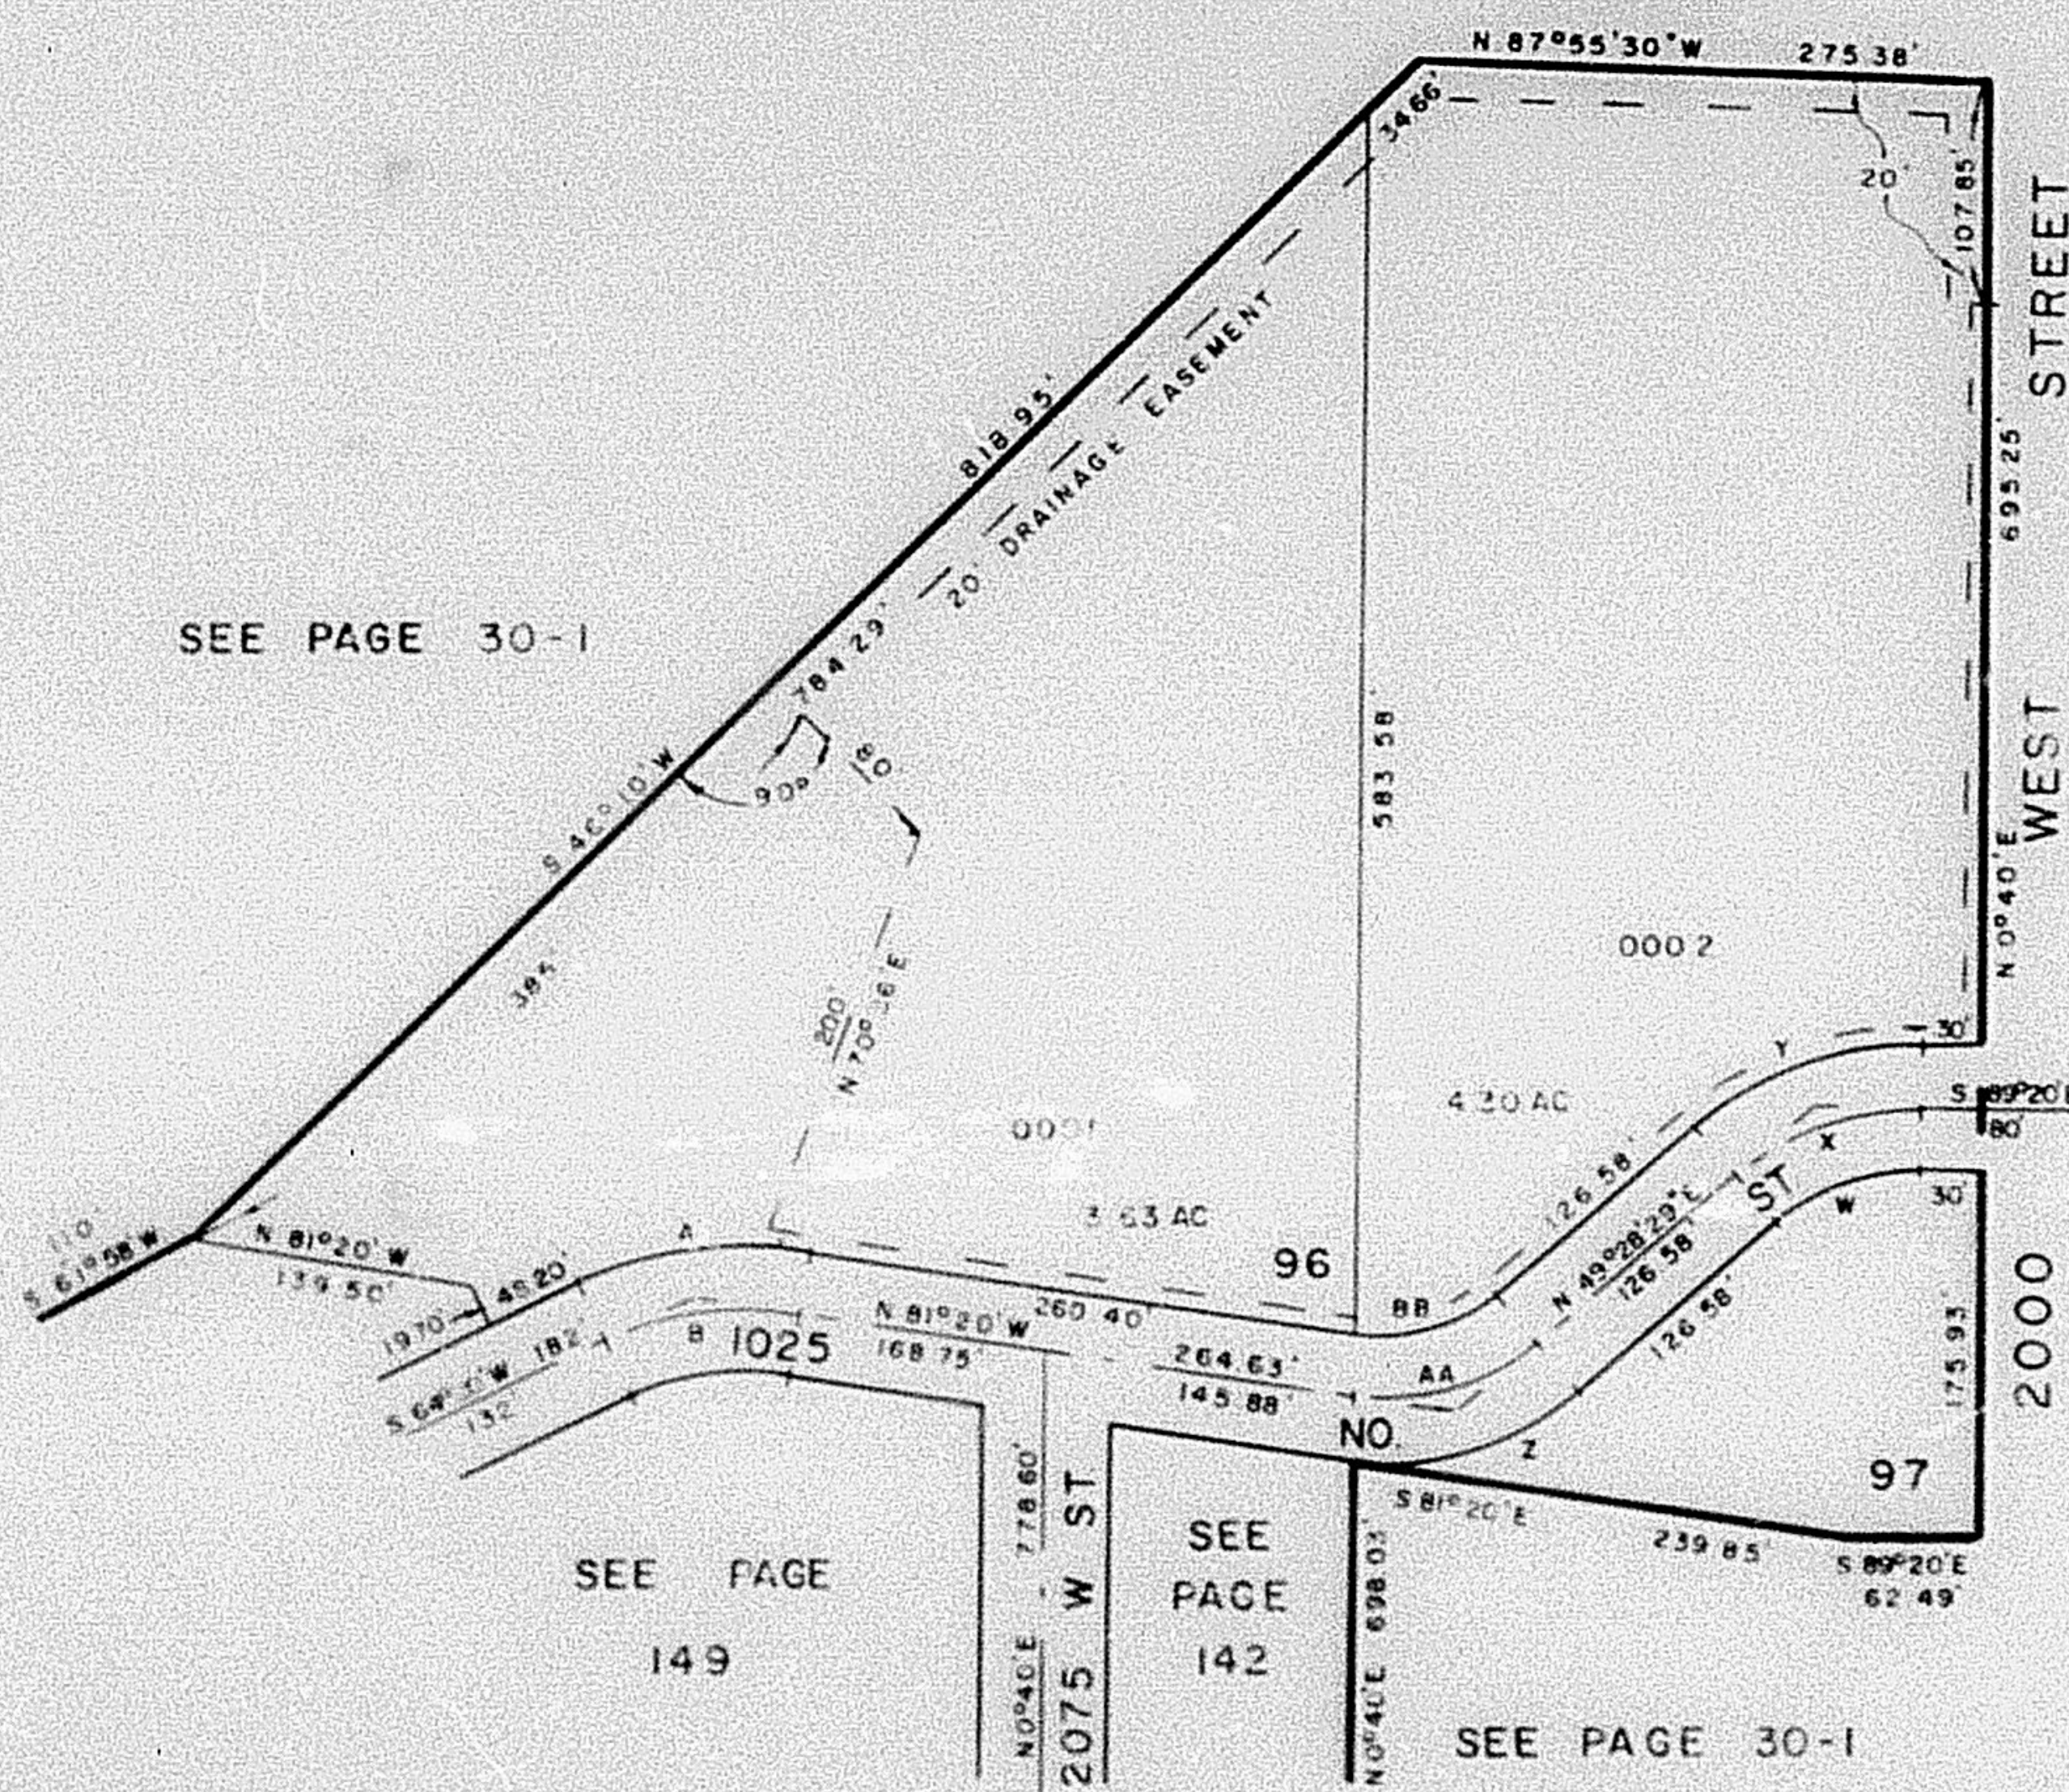

NOTE UTILITY AND  
DRAINAGE EASEMENTS  
IN LOTS 96 & 97  
30' WIDE IN ALL  
STREET AREAS

SEE PAGE 152

CURVE DATA

|   | A          | B       | W               | X               | Y               | Z               | AA              | BB              |
|---|------------|---------|-----------------|-----------------|-----------------|-----------------|-----------------|-----------------|
| A | 34° 20'    | 24° 20' | 41° 11' 31"     | 41° 11' 31"     | 41° 11' 31"     | 49° 11' 31"     | 49° 11' 31"     | 49° 11' 31"     |
| B | 191.86     | 181.86  | 102.05          | 132.05          | 162.05          | 139.23          | 109.23          | 79.23           |
| C | 39.883°    | 55.999° | 55.900°         | 42.063°         | 35.140°         | 41.152°         | 52.454°         | 72.316°         |
| D | 59.27      | 50      | 38.73           | 60.00           | 61.27           | 63.74           | 50.00           | 36.27           |
| E | 114.96     | 96.99   | 74.09           | 95.68           | 117.22          | 119.54          | 93.78           | 68.02           |
| F | 113.26     | 95.55   | 72.50           | 93.60           | 114.71          | 115.90          | 90.93           | 65.95           |
| G | N 6° 30' E |         | N 70° 04' 14" E | N 70° 04' 14" E | N 70° 04' 14" E | N 74° 04' 15" E | N 74° 04' 15" E | N 74° 04' 15" E |

DRAINAGE & UTILITY EASEMENTS  
AS SHOWN BY DASHED LINES

FOR COMPLETE END DATA  
SEE ORIG OED PLAT IN  
BOOK 22, PAGE 44