

PART OF N.E. 1/4 SEC. 11 & S.E. 1/4 SEC. 2, T.6N., R.2W., S.L.B. & M.

150

# COUNTRY PLACE SUBDIVISION

LOTS 96, 97


FARR WEST CITY

SCALE 1"=100'

TAXING UNIT - 80

PREFIX - 15-150

EXCEPT WHERE OTHERWISE SHOWN  
ALL LOTS OWNED BY:  
HARVEY F. WILL  
c/o MARIAN M.

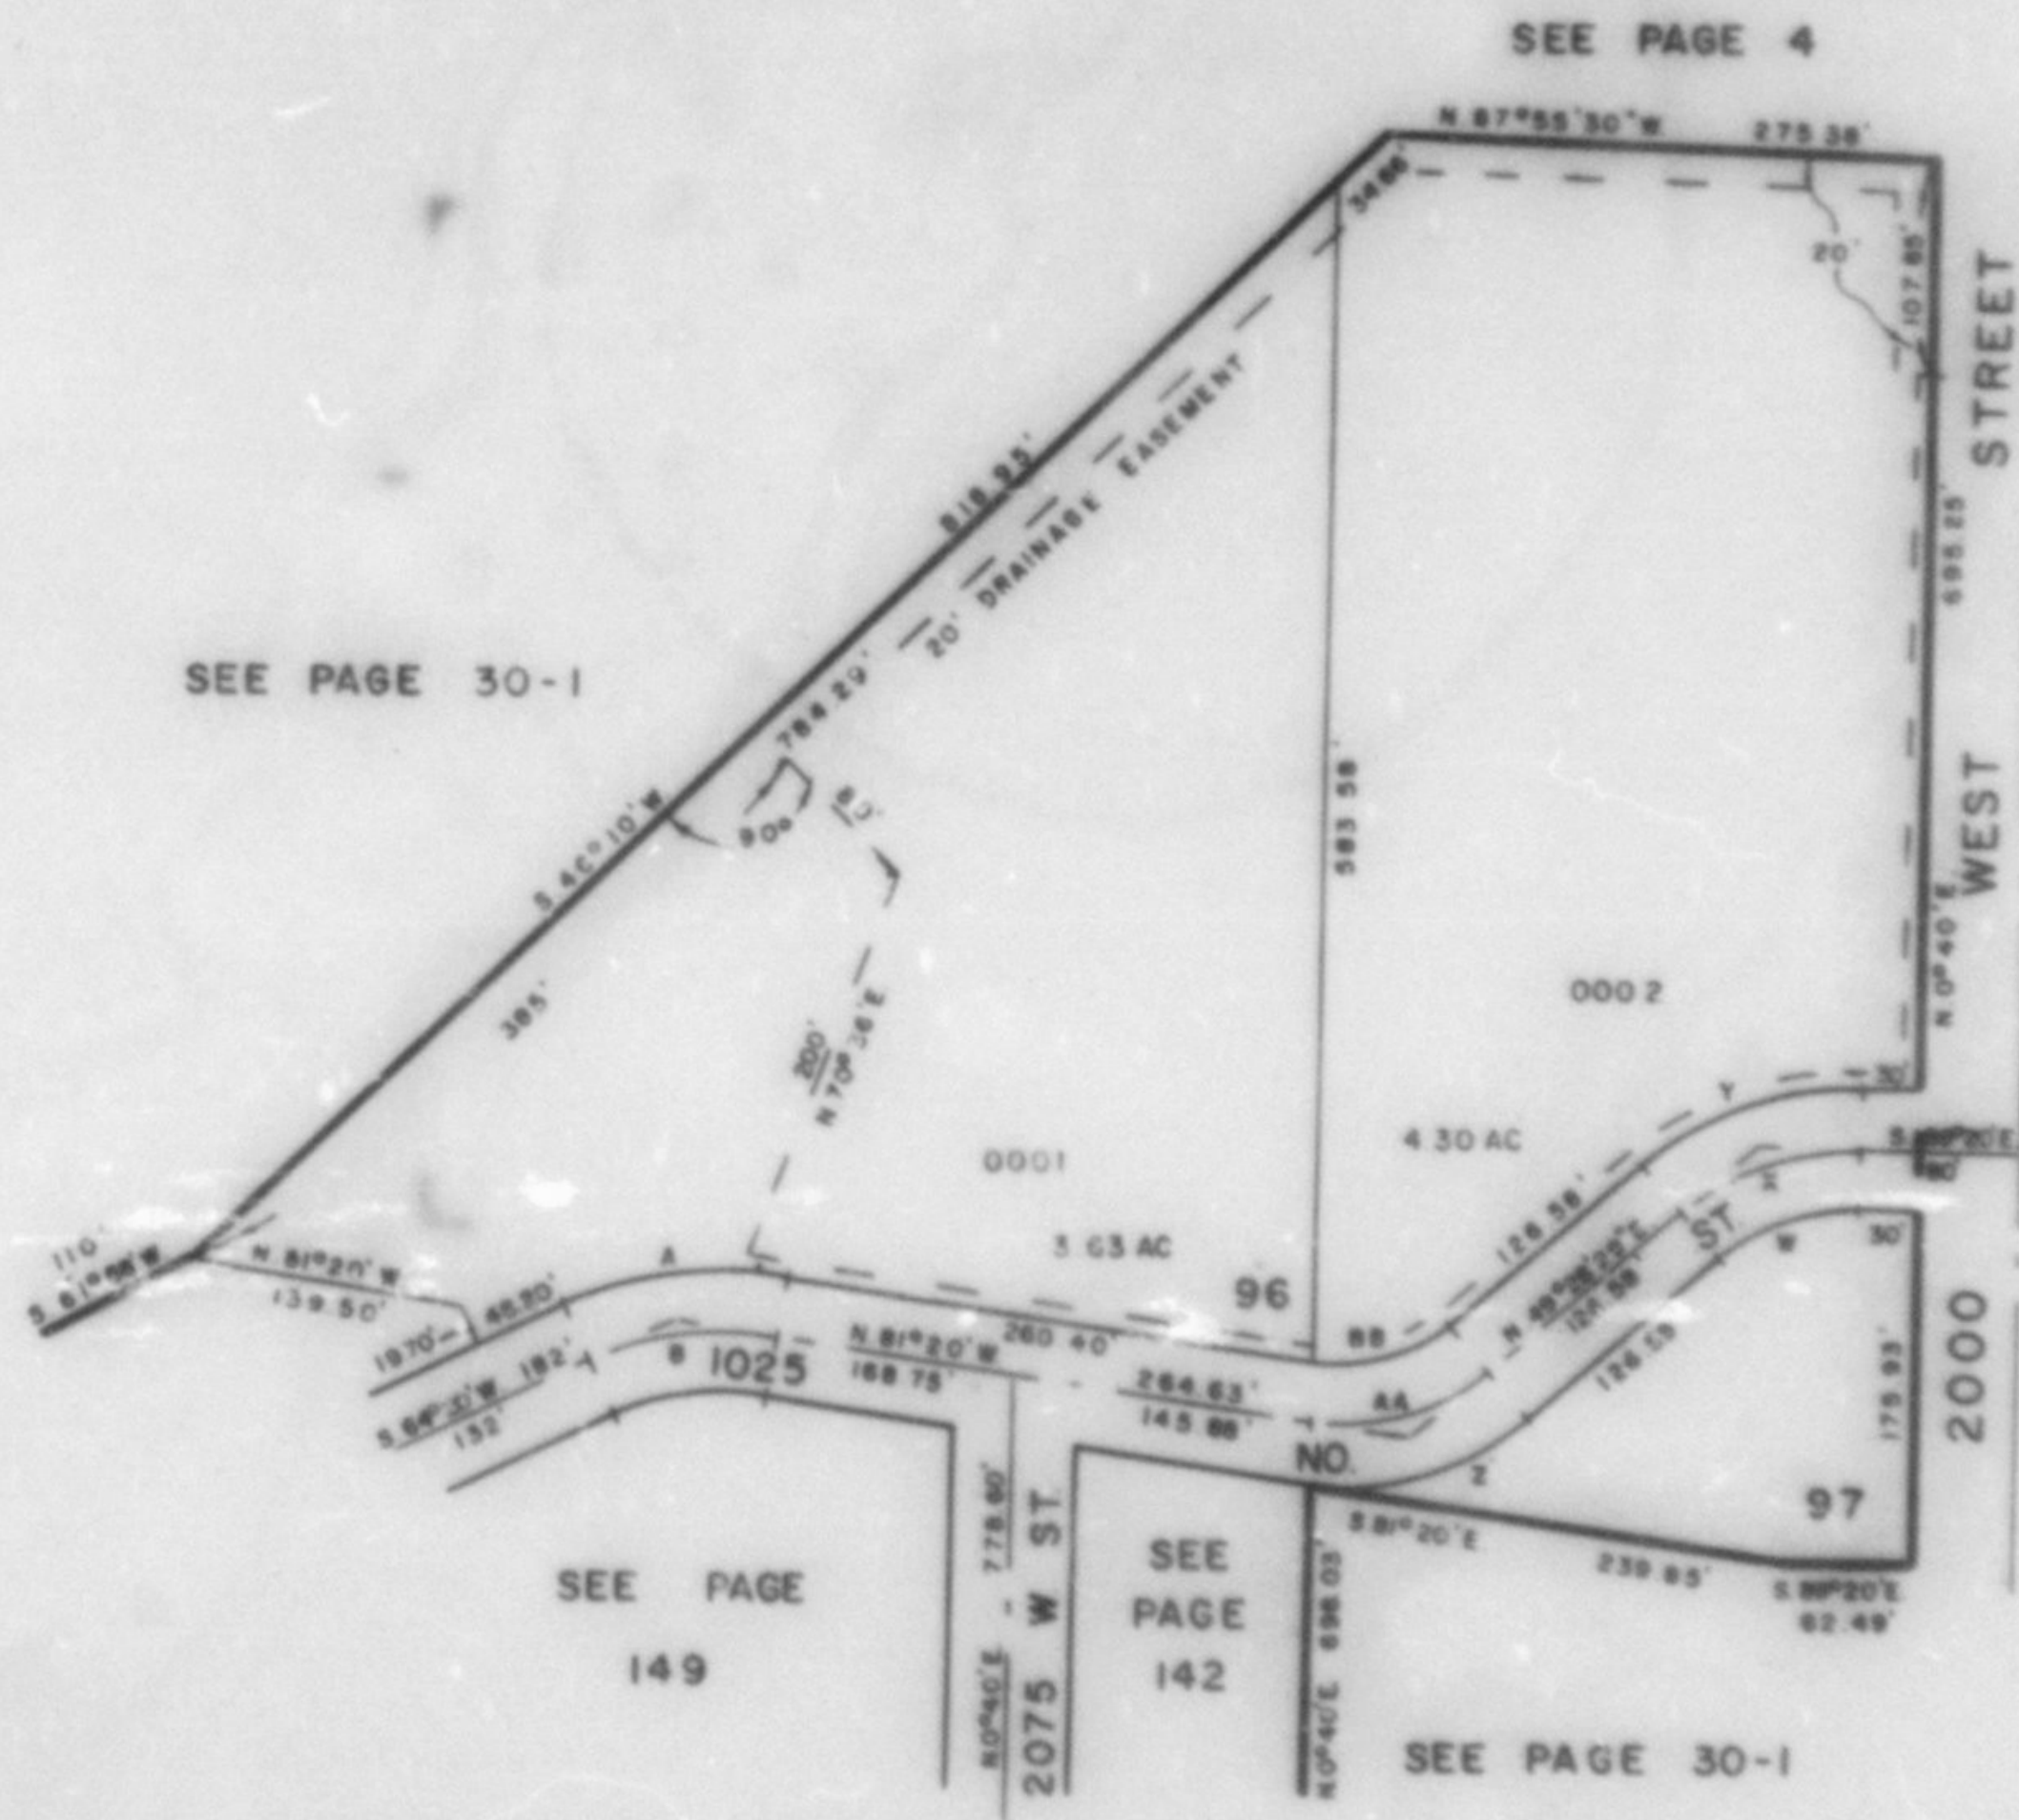

## CURVE DATA

|    | A           | B           | M           | X           | Y           | Z           | AA          | BB          |
|----|-------------|-------------|-------------|-------------|-------------|-------------|-------------|-------------|
| Δ  | 34° 20'     | 34° 20'     | 41° 11' 31" | 41° 11' 31" | 41° 11' 31" | 49° 11' 31" | 49° 11' 31" | 49° 11' 31" |
| R  | 191.88'     | 181.88'     | 102.05'     | 132.05'     | 162.05'     | 139.23'     | 109.23'     | 79.23'      |
| D  | 29.863°     | 35.399°     | 55.600°     | 43.063°     | 35.140°     | 41.152°     | 52.454°     | 72.318°     |
| T  | 59.27'      | 50'         | 38.73'      | 50.00'      | 61.27'      | 63.74'      | 50.00'      | 38.27'      |
| L  | 114.96'     | 96.99'      | 74.09'      | 95.86'      | 117.22'     | 119.56'     | 93.78'      | 68.02'      |
| LC | 113.26'     | 95.55'      | 72.30'      | 93.80'      | 114.71'     | 115.90'     | 90.93'      | 65.95'      |
|    | N 81° 30' E | N 70° 04' W | N 70° 04' E | N 70° 04' E | N 70° 04' E | N 74° 04' E | N 74° 04' E | N 74° 04' E |

DRAINAGE & UTILITY EASEMENTS  
AS SHOWN BY DASHED LINES

FOR COMPLETE ENG. DATA  
SEE ORIG. DED. PLAT IN  
BOOK 22, PAGE 44