

COUNTRY PLACE SUBDIVISION

LOTS 96, 97


FARR WEST CITY

SCALE 1"=100'

TAXING UNIT: 81

PREFIX: 15-150

EXCEPT WHERE OTHERWISE SHOWN
ALL LOTS OWNED BY:
CARLANAN CORPORATION

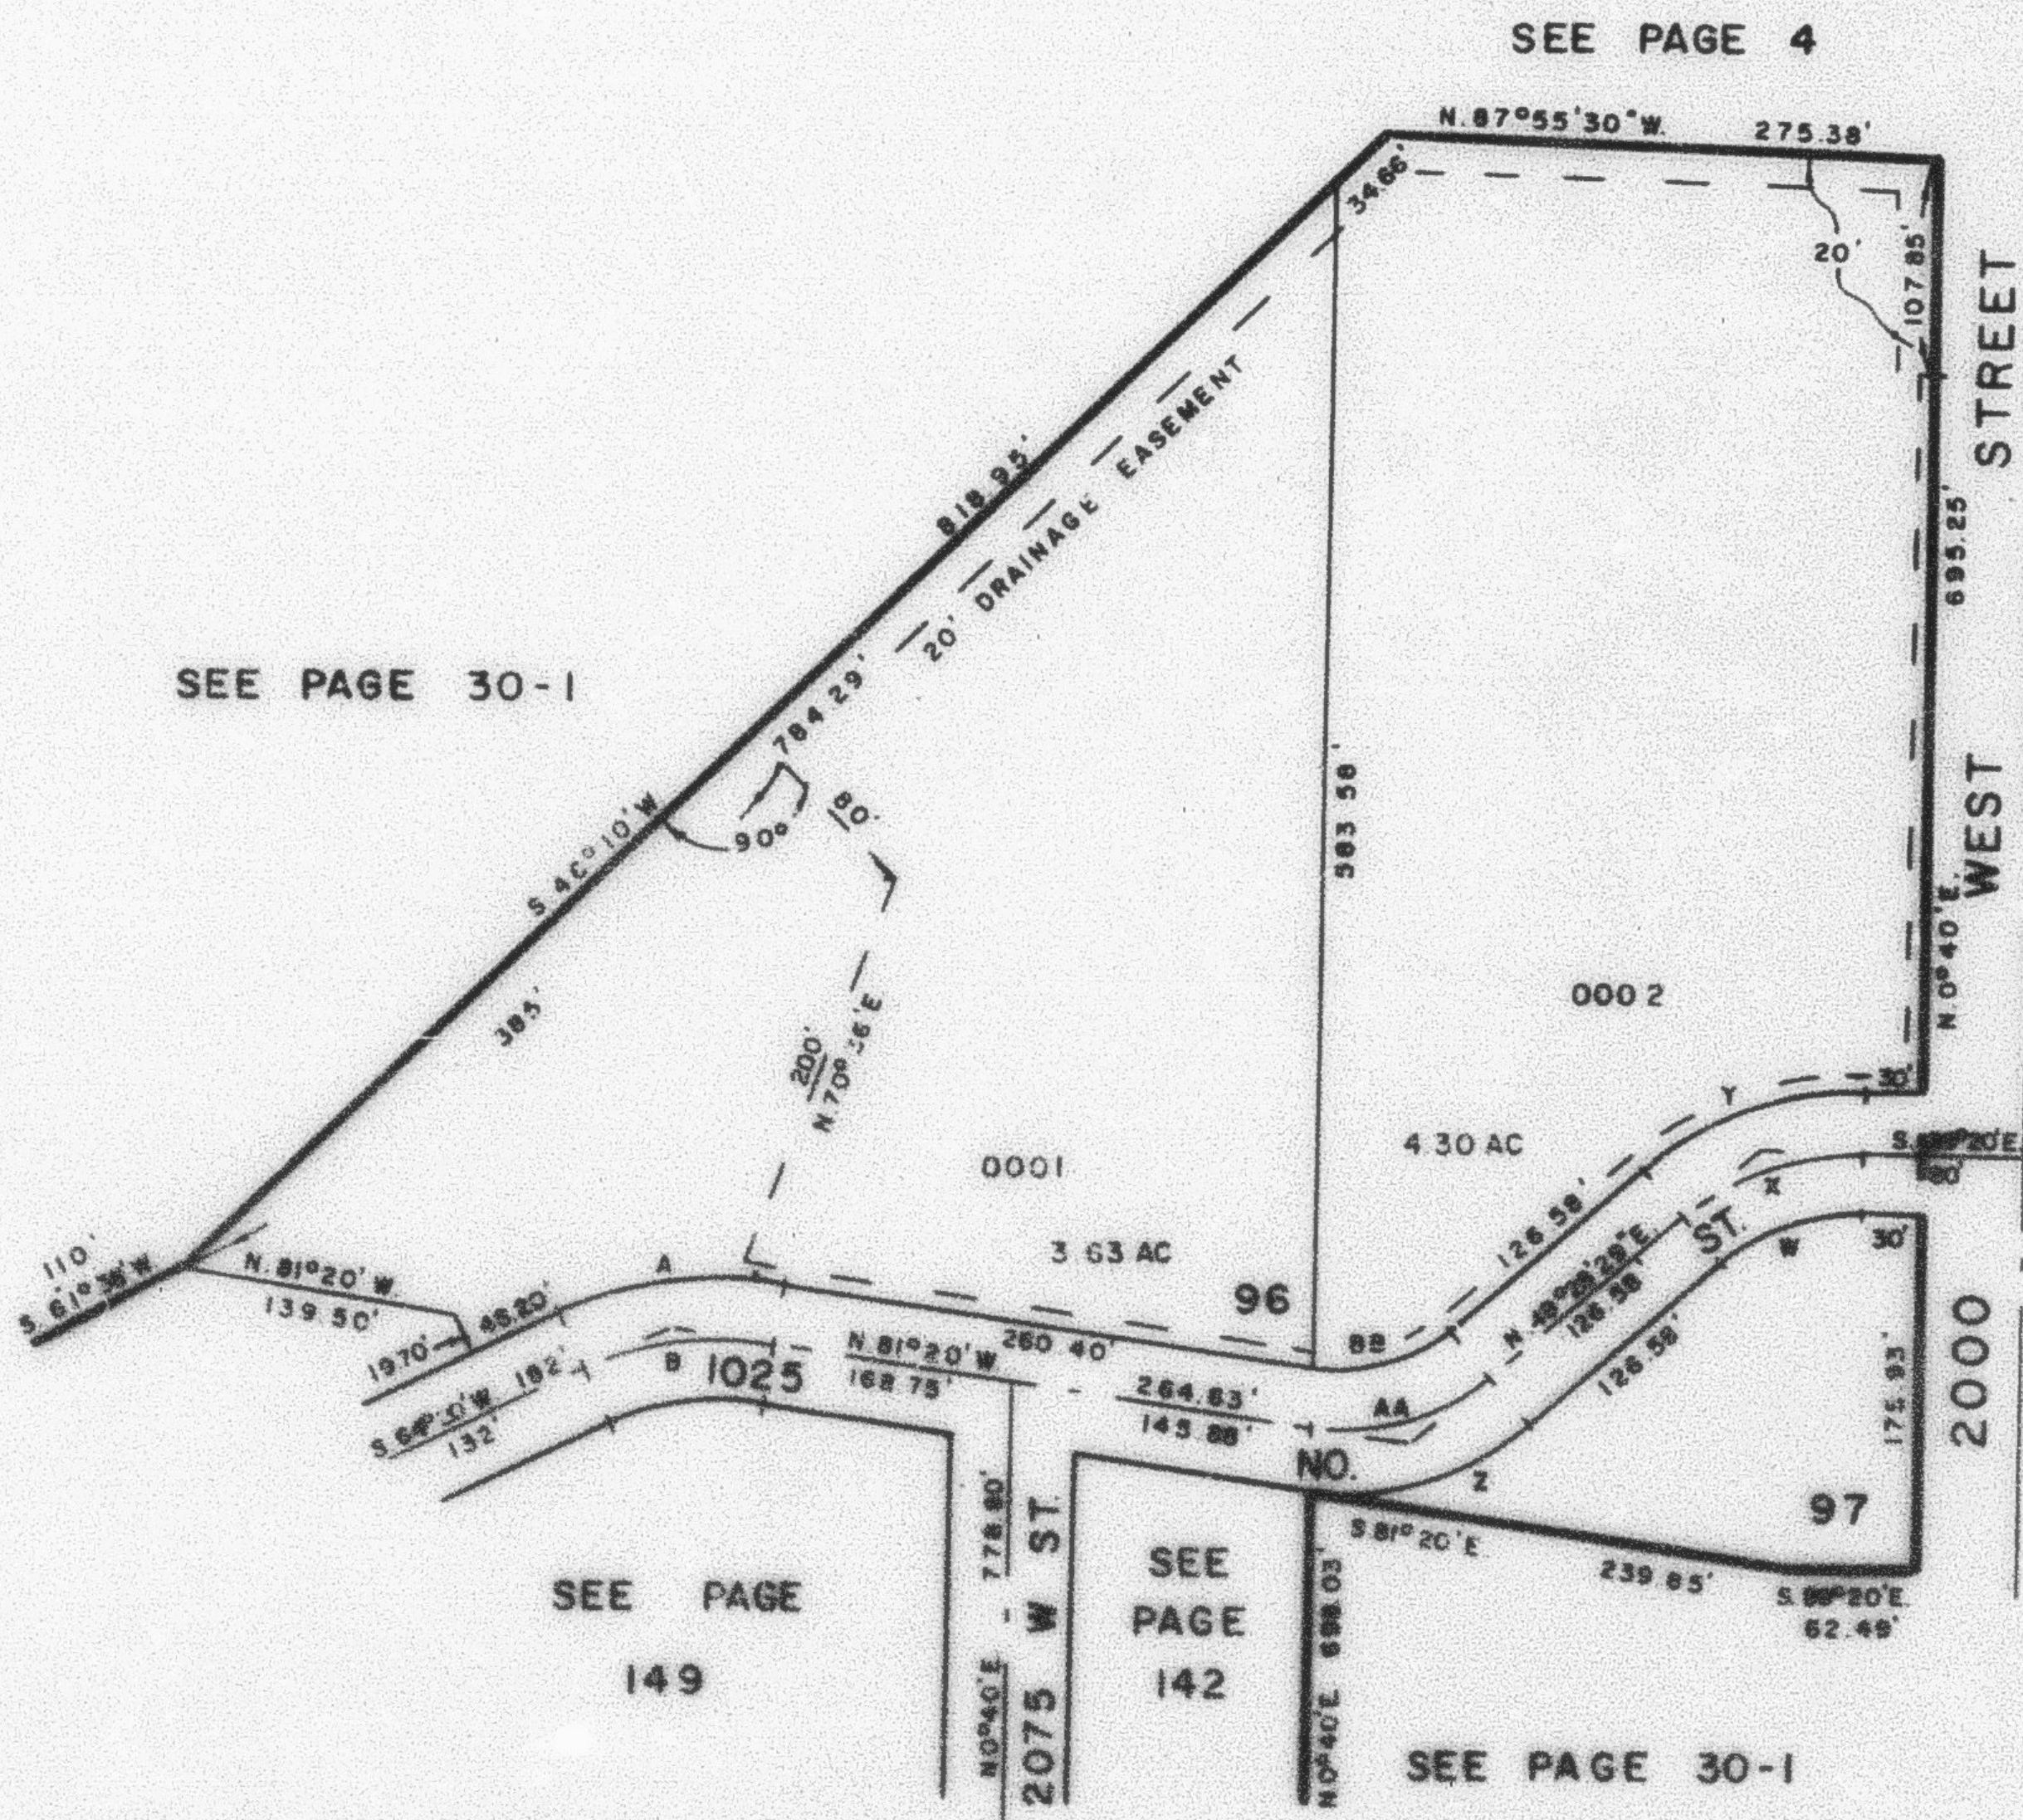

NOTE: UTILITY AND
DRAINAGE EASEMENTS
IN LOTS 96 & 97
30' WIDE IN ALL
STREET AREAS

SEE PAGE 152

CURVE DATA

	A	B	C	D	E	F	G	H
Δ	34°20'	34°20'	41°11'31"	41°11'31"	41°11'31"	49°11'31"	49°11'31"	49°11'31"
R	191.86'	181.86'	102.05'	135.05'	162.05'	139.23'	109.23'	79.23'
D	29.883°	35.399°	57.800°	41.083°	35.140°	41.152°	52.454°	72.316°
T	59.27'	50'	38.73'	50.00'	61.27'	33.74'	50.00'	38.27'
L	114.96'	96.88'	74.08'	95.88'	117.22'	119.54'	93.76'	68.02'
LC	113.26'	95.55'	72.50'	93.60'	114.71'	115.80'	90.95'	65.85'
	N 81°30'E	N 70°04'N'E	N 70°04'14'E	N 70°04'14'E	N 70°04'14'E	N 74°04'15'E	N 74°04'15'E	N 74°04'15'E

DRAINAGE & UTILITY EASEMENTS
AS SHOWN BY DASHED LINES

FOR COMPLETE ENG. DATA
SEE ORIG. SET PLAT IN
BOOK 22, PAGE 44

W.F.J. 6-79