

COUNTRY PLACE SUBDIVISION


LOTS 96, 97

FARR WEST CITY

SCALE 1"=100'

TAXING UNIT 81

PREFIX 15-150

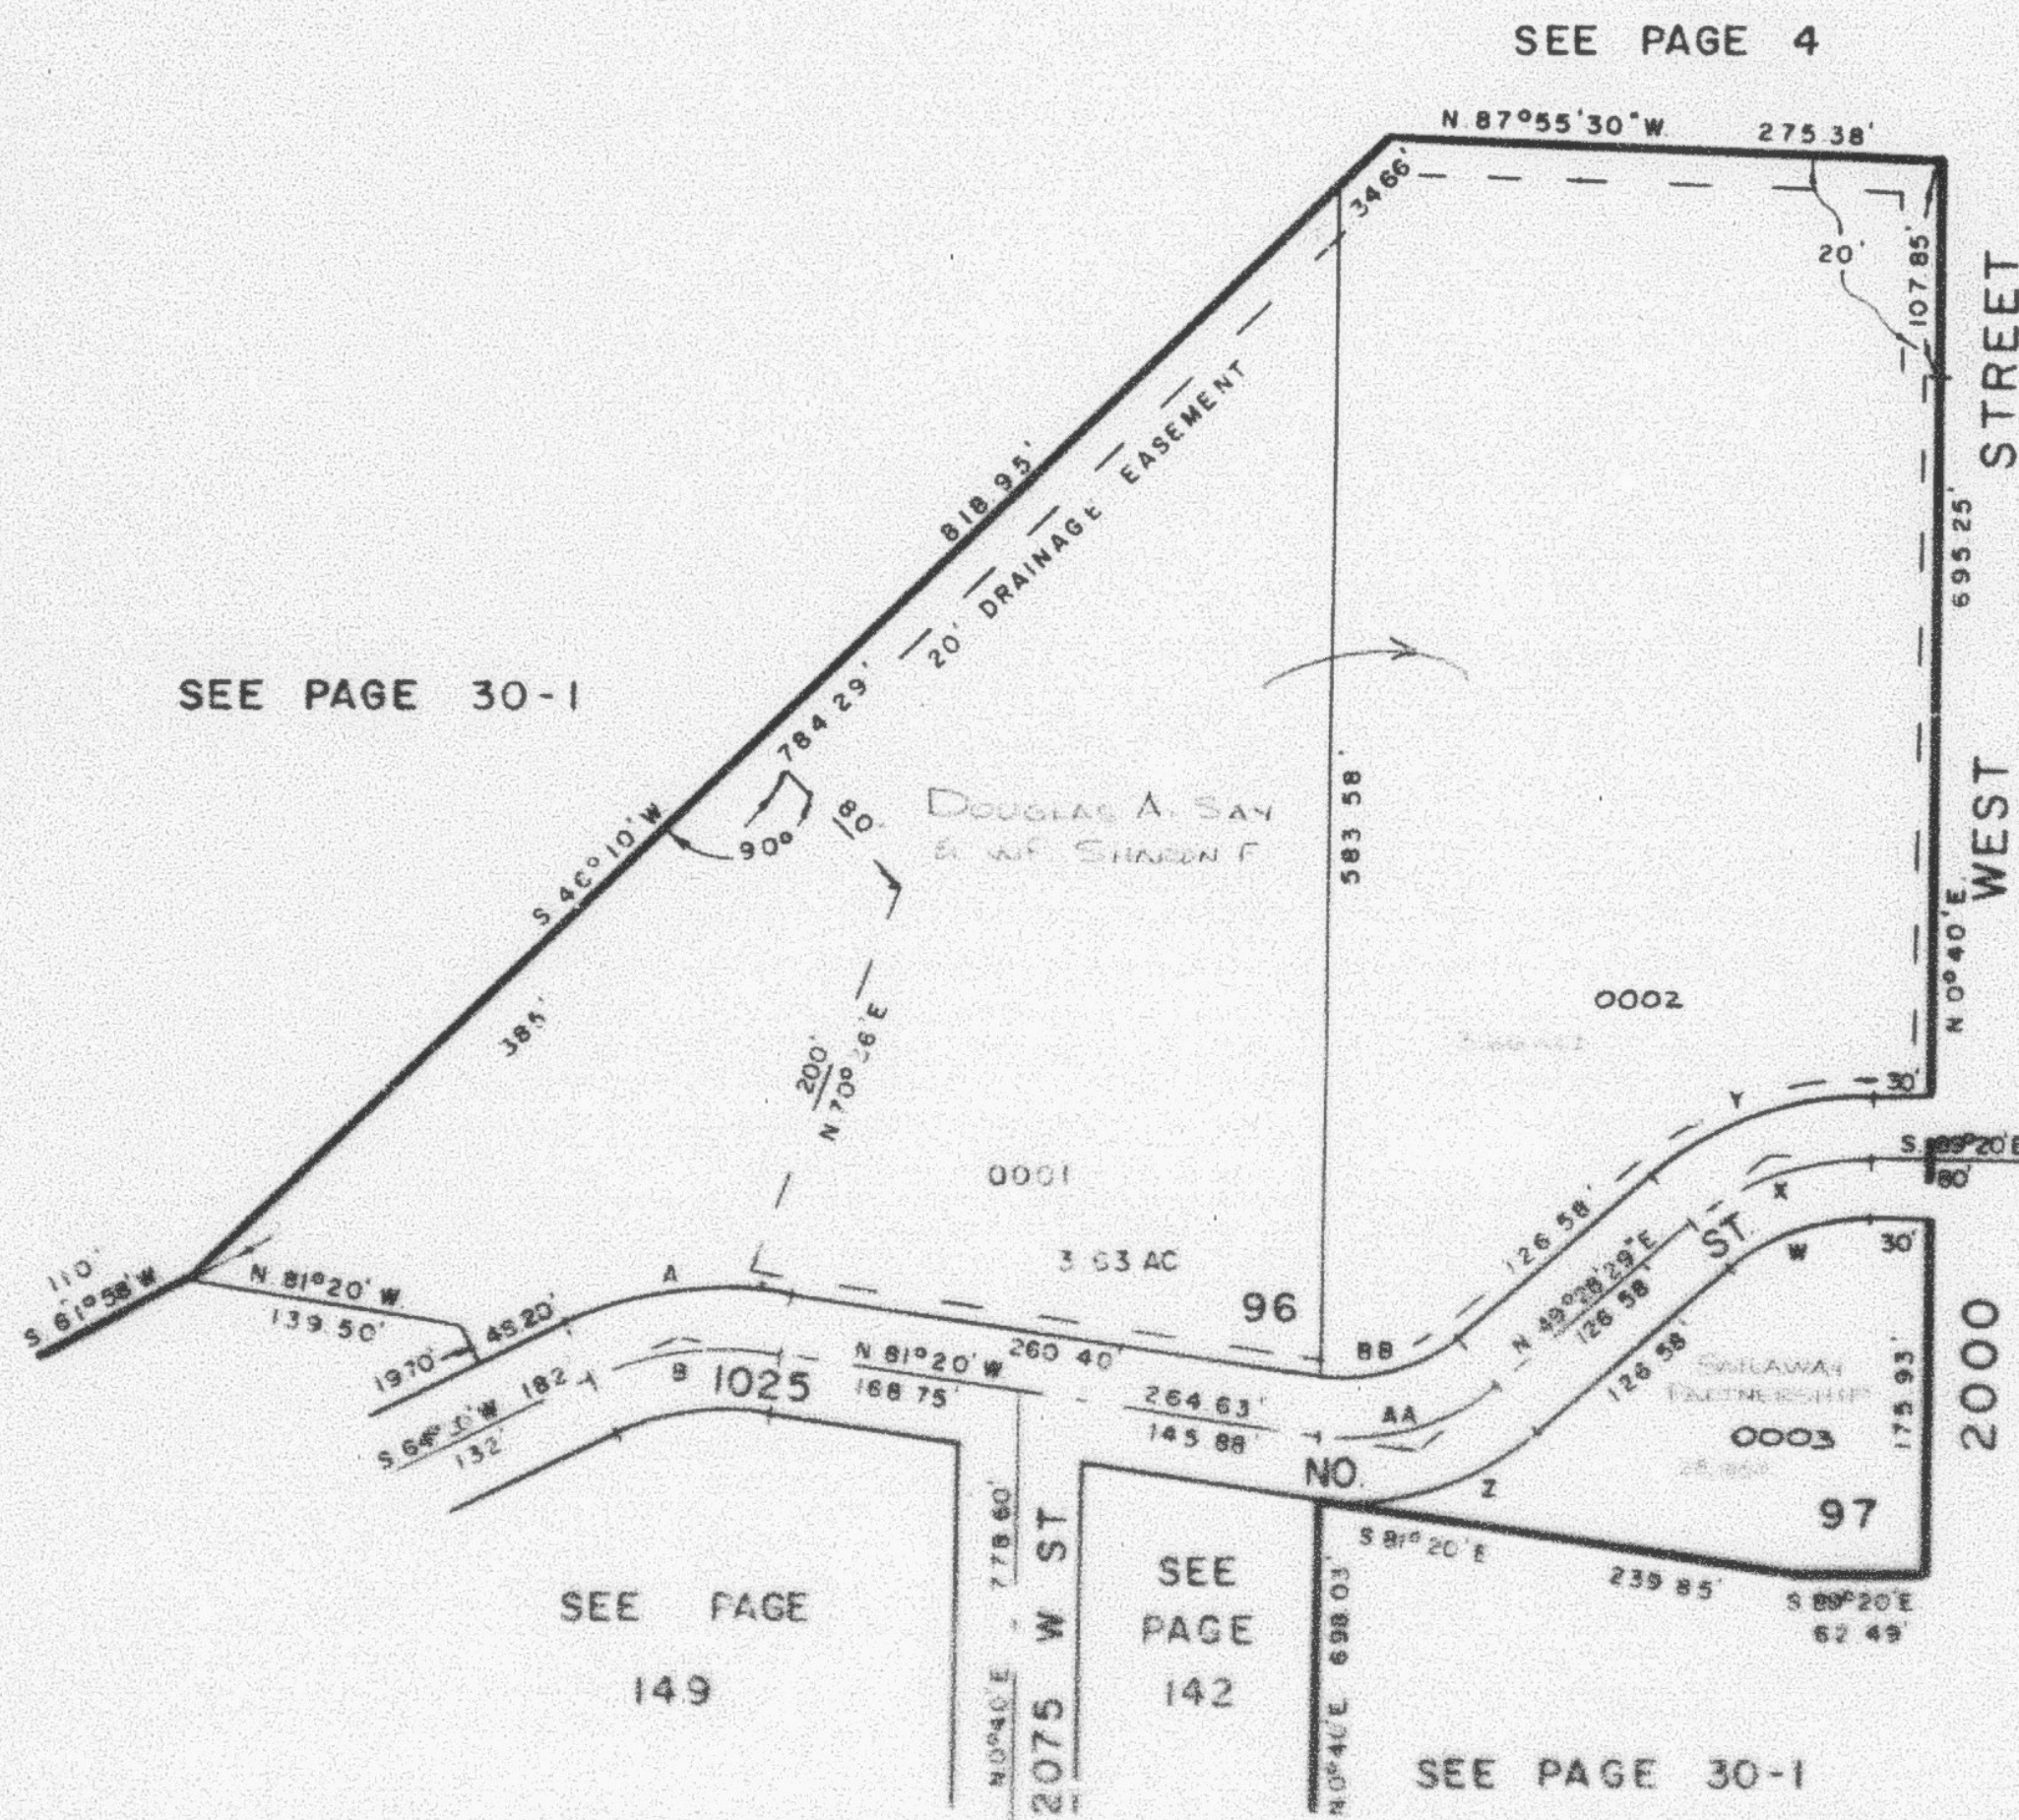

CURVE DATA

	A	B	W	X	Y	Z	AA	BB
Δ	34° 20'	34° 20'	41° 11' 31"	41° 11' 31"	41° 11' 31"	49° 13' 31"	49° 13' 31"	49° 11' 31"
R	131.98'	131.98'	102.05'	112.05'	162.05'	139.23'	109.93'	79.23'
Ch	29.883°	35.399°	54.400°	41.085°	35.143°	41.152°	52.454°	72.316°
T	59.27'	50'	38.73'	50.00'	61.27'	83.74'	55.00'	38.21'
L	114.95'	95.99'	74.03'	95.68'	102.22'	119.54'	95.78'	88.02'
LC	113.26'	94.55'	72.50'	93.60'	114.71'	115.90'	90.83'	85.95'
	N 81° 20' E		N 70° 04' 14" E	N 70° 04' 14" E	N 70° 04' 14" E	N 74° 04' 15" E	N 74° 04' 15" E	N 74° 04' 15" E

DRAINAGE & UTILITY EASEMENTS
AS SHOWN BY DASHED LINES

FOR COMPLETE ENG DATA
SEE P. 150, 151, 152, 153, 154
BOOK 22, PAGE 44