

PART OF NE 1/4 SEC. 11 & SE 1/4 SEC. 2, T.5N., R.2W., S.L.B.M.
COUNTRY PLACE SUBDIVISION


LOTS 96, 97

FARR WEST CITY

SCALE 1"=100'

TAXING UNIT - 81

PREFIX - 15-150

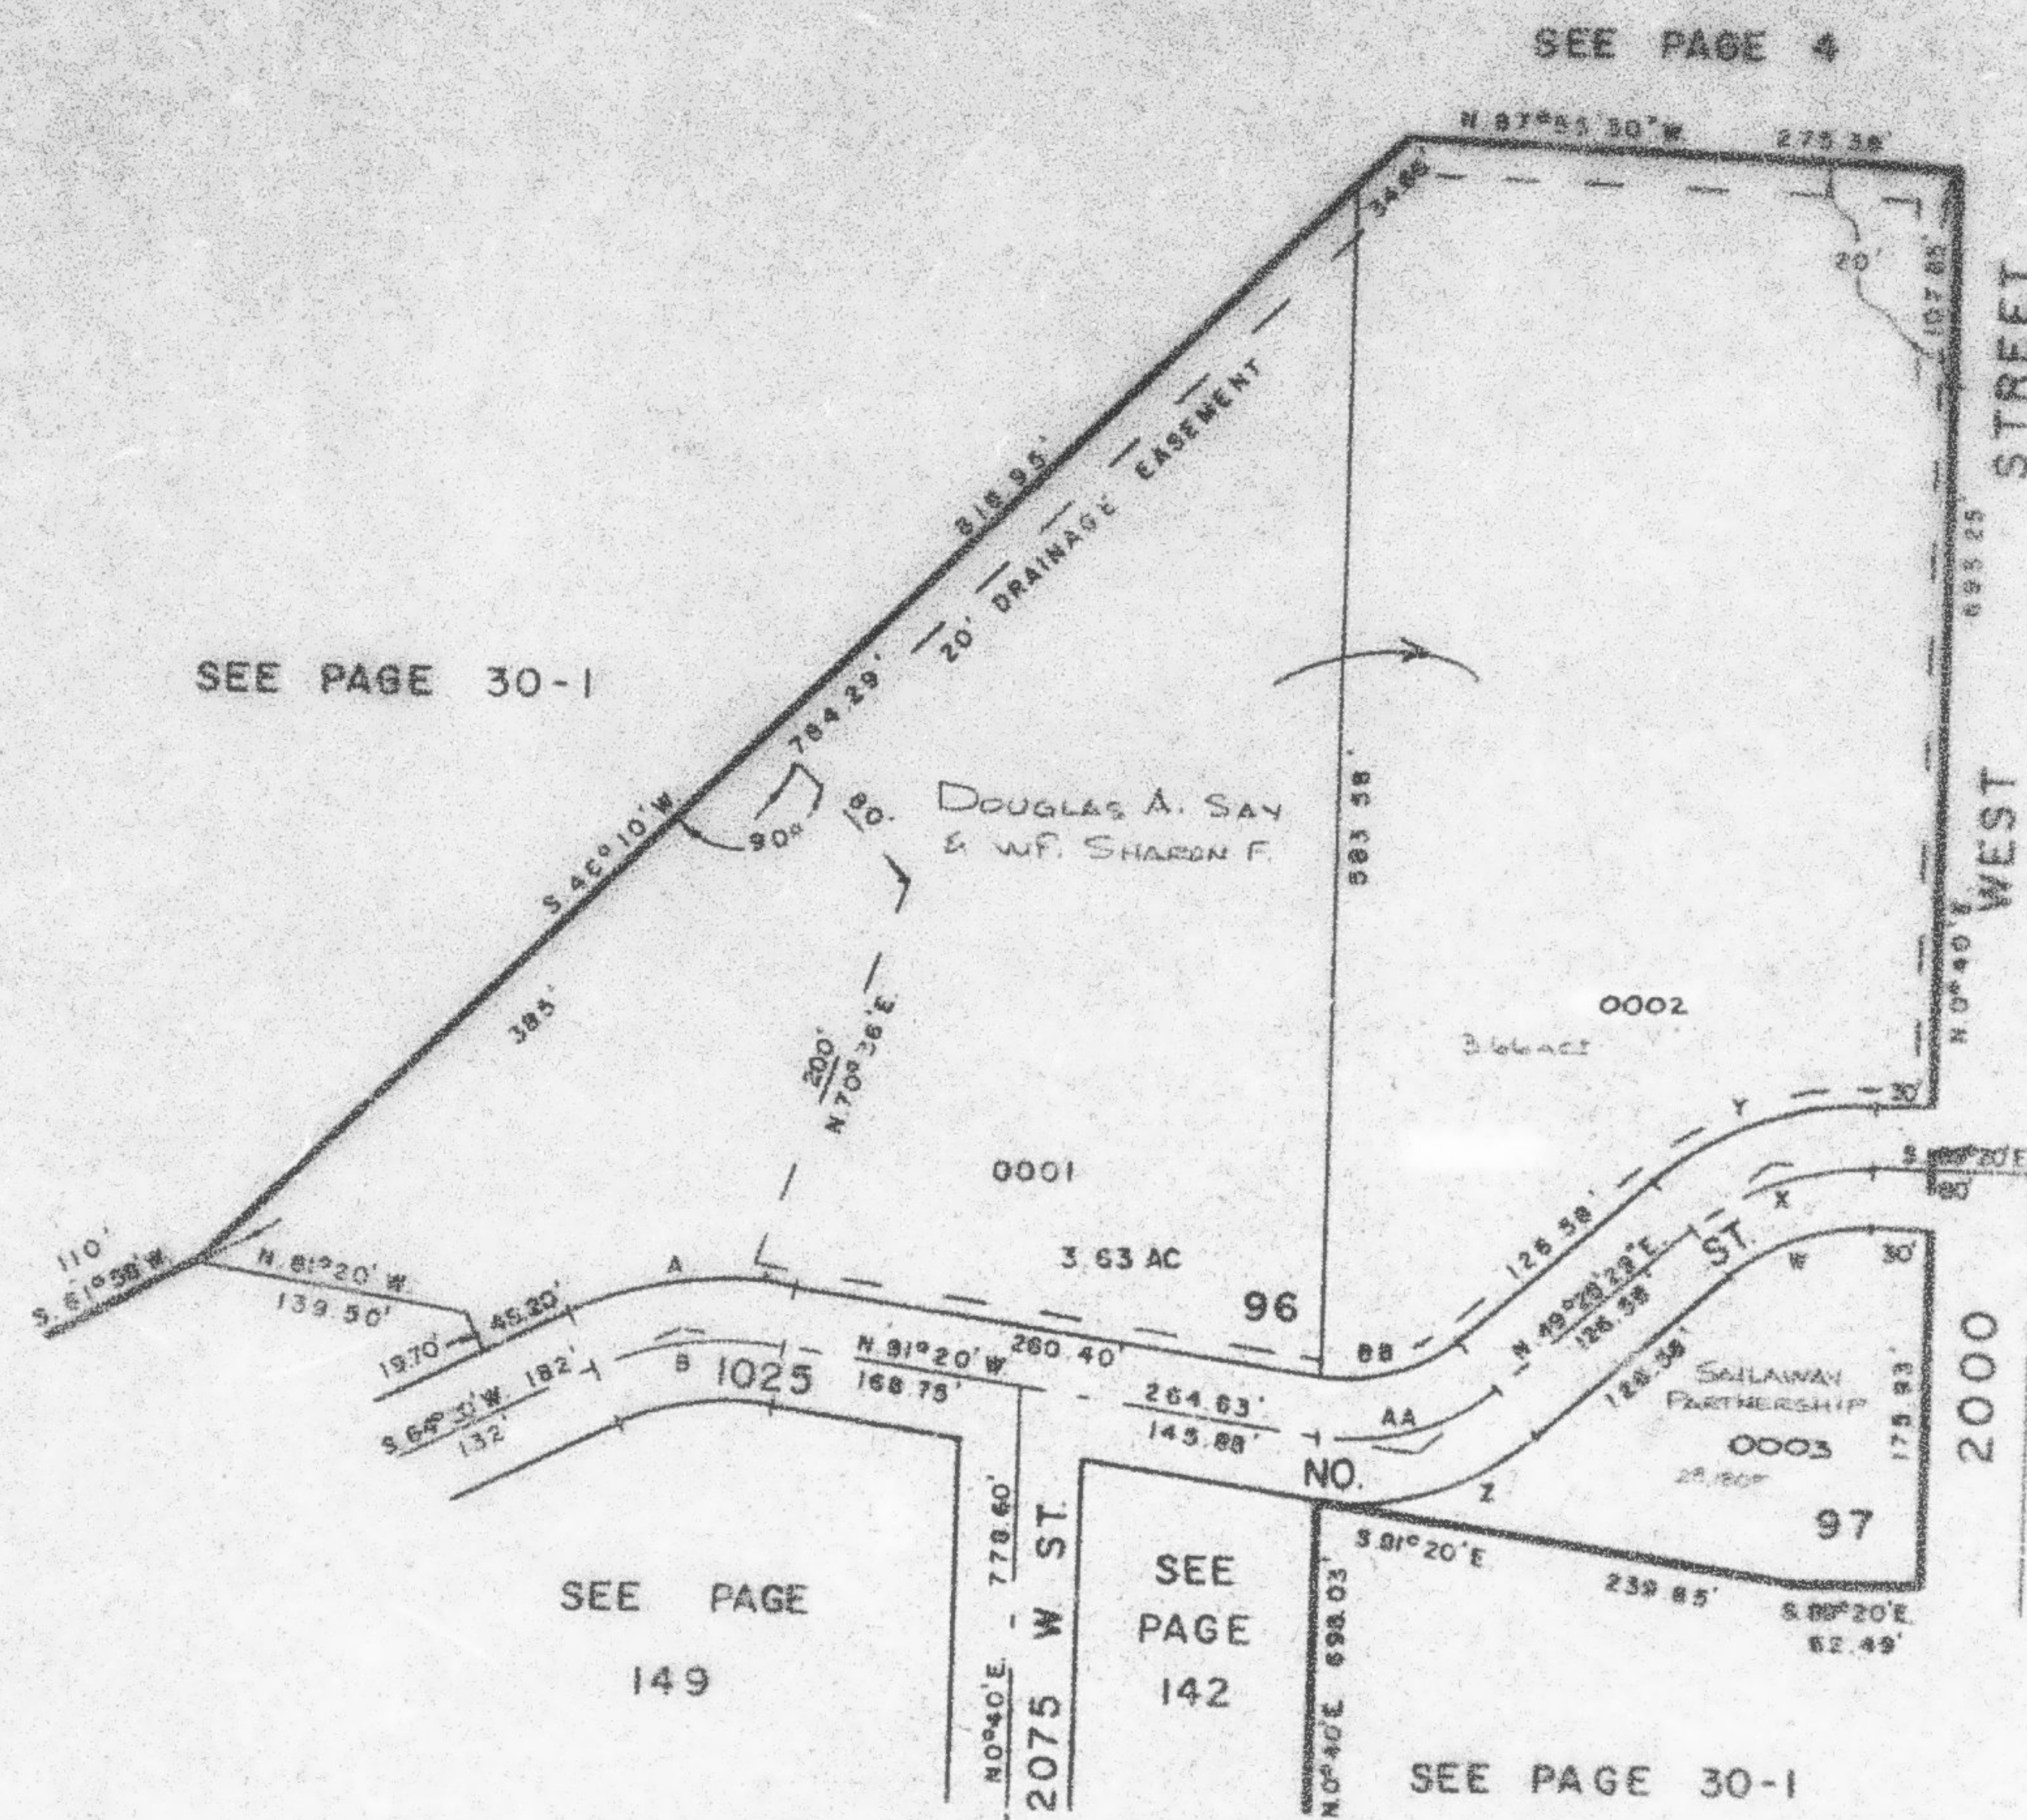

NOTE: UTILITY AND
 DRAINAGE EASEMENTS
 IN LOTS 96 & 97
 50' WIDE IN ALL
 STREET AREAS

SEE PAGE 152

CURVE DATA

A	B	W	X	Y	Z	AA	BB
A= 34° 20'	34° 20'	41° 11' 31"	41° 11' 31"	41° 11' 31"	49° 11' 31"	49° 11' 31"	49° 11' 31"
R= 191.88'	181.86'	102.05'	132.05'	182.08'	139.23'	109.23'	79.23'
D= 29.883°	35.399°	58.000°	43.083°	35.140°	41.152°	52.434°	72.318°
T= 59.27'	50'	38.73'	50.00'	61.27'	63.74'	50.00'	38.27'
L= 114.98'	95.99'	74.09'	95.88'	117.22'	118.54'	93.78'	68.02'
LC= 113.26'	95.55'	72.50'	93.60'	114.71'	113.90'	90.83'	65.95'
N.81°30'E.		N.70°04'14"E.	N.70°04'14"E.	N.70°04'14"E.	N.74°04'15"E.	N.74°04'15"E.	N.74°04'15"E.

DRAINAGE & UTILITY EASEMENTS
 AS SHOWN BY DASHED LINES

FOR COMPLETE ENG. DATA
 SEE ORIG. DES. PLAT IN
 BOOK 22, PAGE 43