

PART OF N.E. 1/4 SEC. 11 & S.E. 1/4 SEC. 2, T.6N., R.2W., S.L.B. & M.
COUNTRY PLACE SUBDIVISION

150


LOTS 96, 97

TAXING UNIT: 81

FARR WEST CITY

PREFIX: 15-150

SCALE 1"=100'

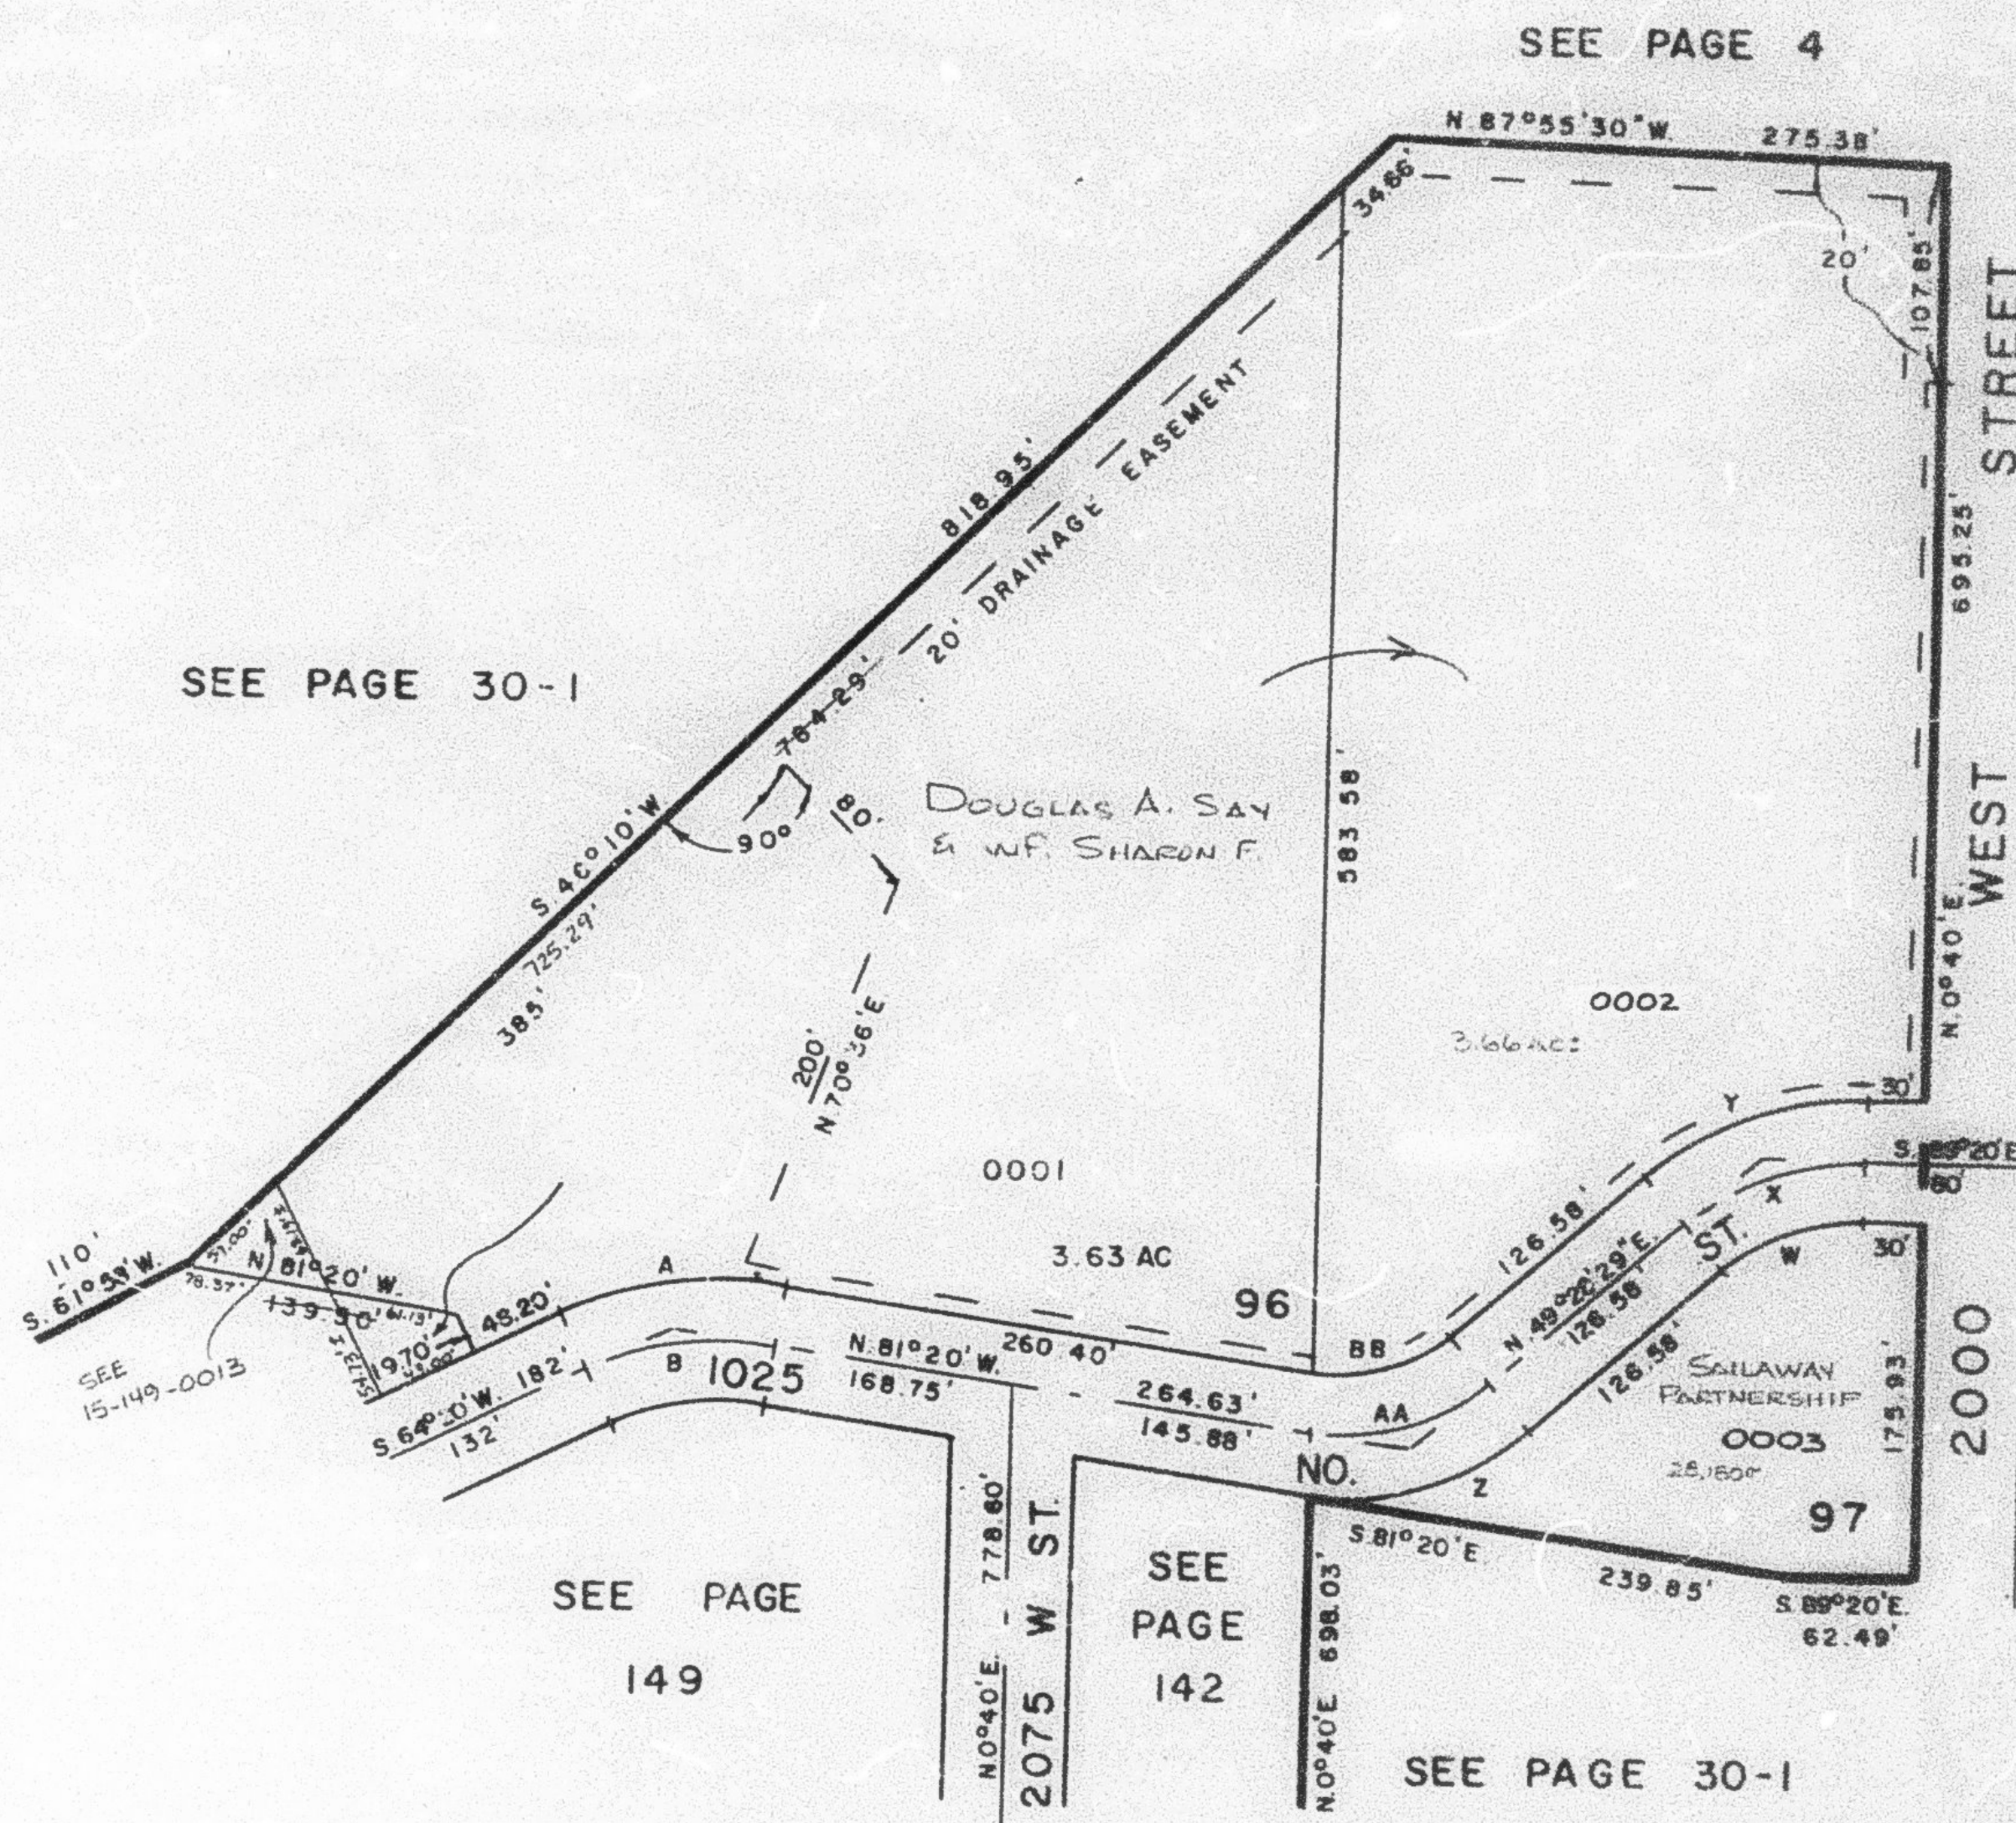

CURVE DATA

	A	B	W	X	Y	Z	AA	BB
Δ	34° 20'	34° 20'	41° 11' 31"	41° 11' 31"	41° 11' 31"	49° 11' 31"	49° 11' 31"	49° 11' 31"
R	191.86'	161.86'	102.05'	132.05'	162.05'	139.23'	109.23'	79.23'
D	29.863°	35.399°	55.600°	43.063°	35.140°	41.152°	52.454°	72.318°
T	59.27'	50'	38.73'	50.00'	61.27'	63.74'	50.00'	38.27'
L	114.96'	96.99'	74.09'	95.66'	117.22'	119.54'	93.78'	68.02'
LC	113.26'	95.55'	72.50'	93.60'	114.71'	115.90'	90.93'	65.95'
	N.81°30'E.	N.70°04'14"E.	N.70°04'14"E.	N.70°04'14"E.	N.70°04'14"E.	N.74°04'15"E.	N.74°04'15"E.	N.74°04'15"E.

DRAINAGE & UTILITY EASEMENTS
AS SHOWN BY DASHED LINES

FOR COMPLETE ENG. DATA
SEE ORIG. DED. PLAT IN
BOOK 22, PAGE 44