

PART OF N.E. 1/4 SEC. 11 & S.E. 1/4 SEC. 2, T.6N., R.2W., S.L.B. & M.

150

COUNTRY PLACE SUBDIVISION


LOTS 96, 97

FARR WEST CITY

TAXING UNIT : 145

PREFIX : 15-150

SCALE 1"=100'

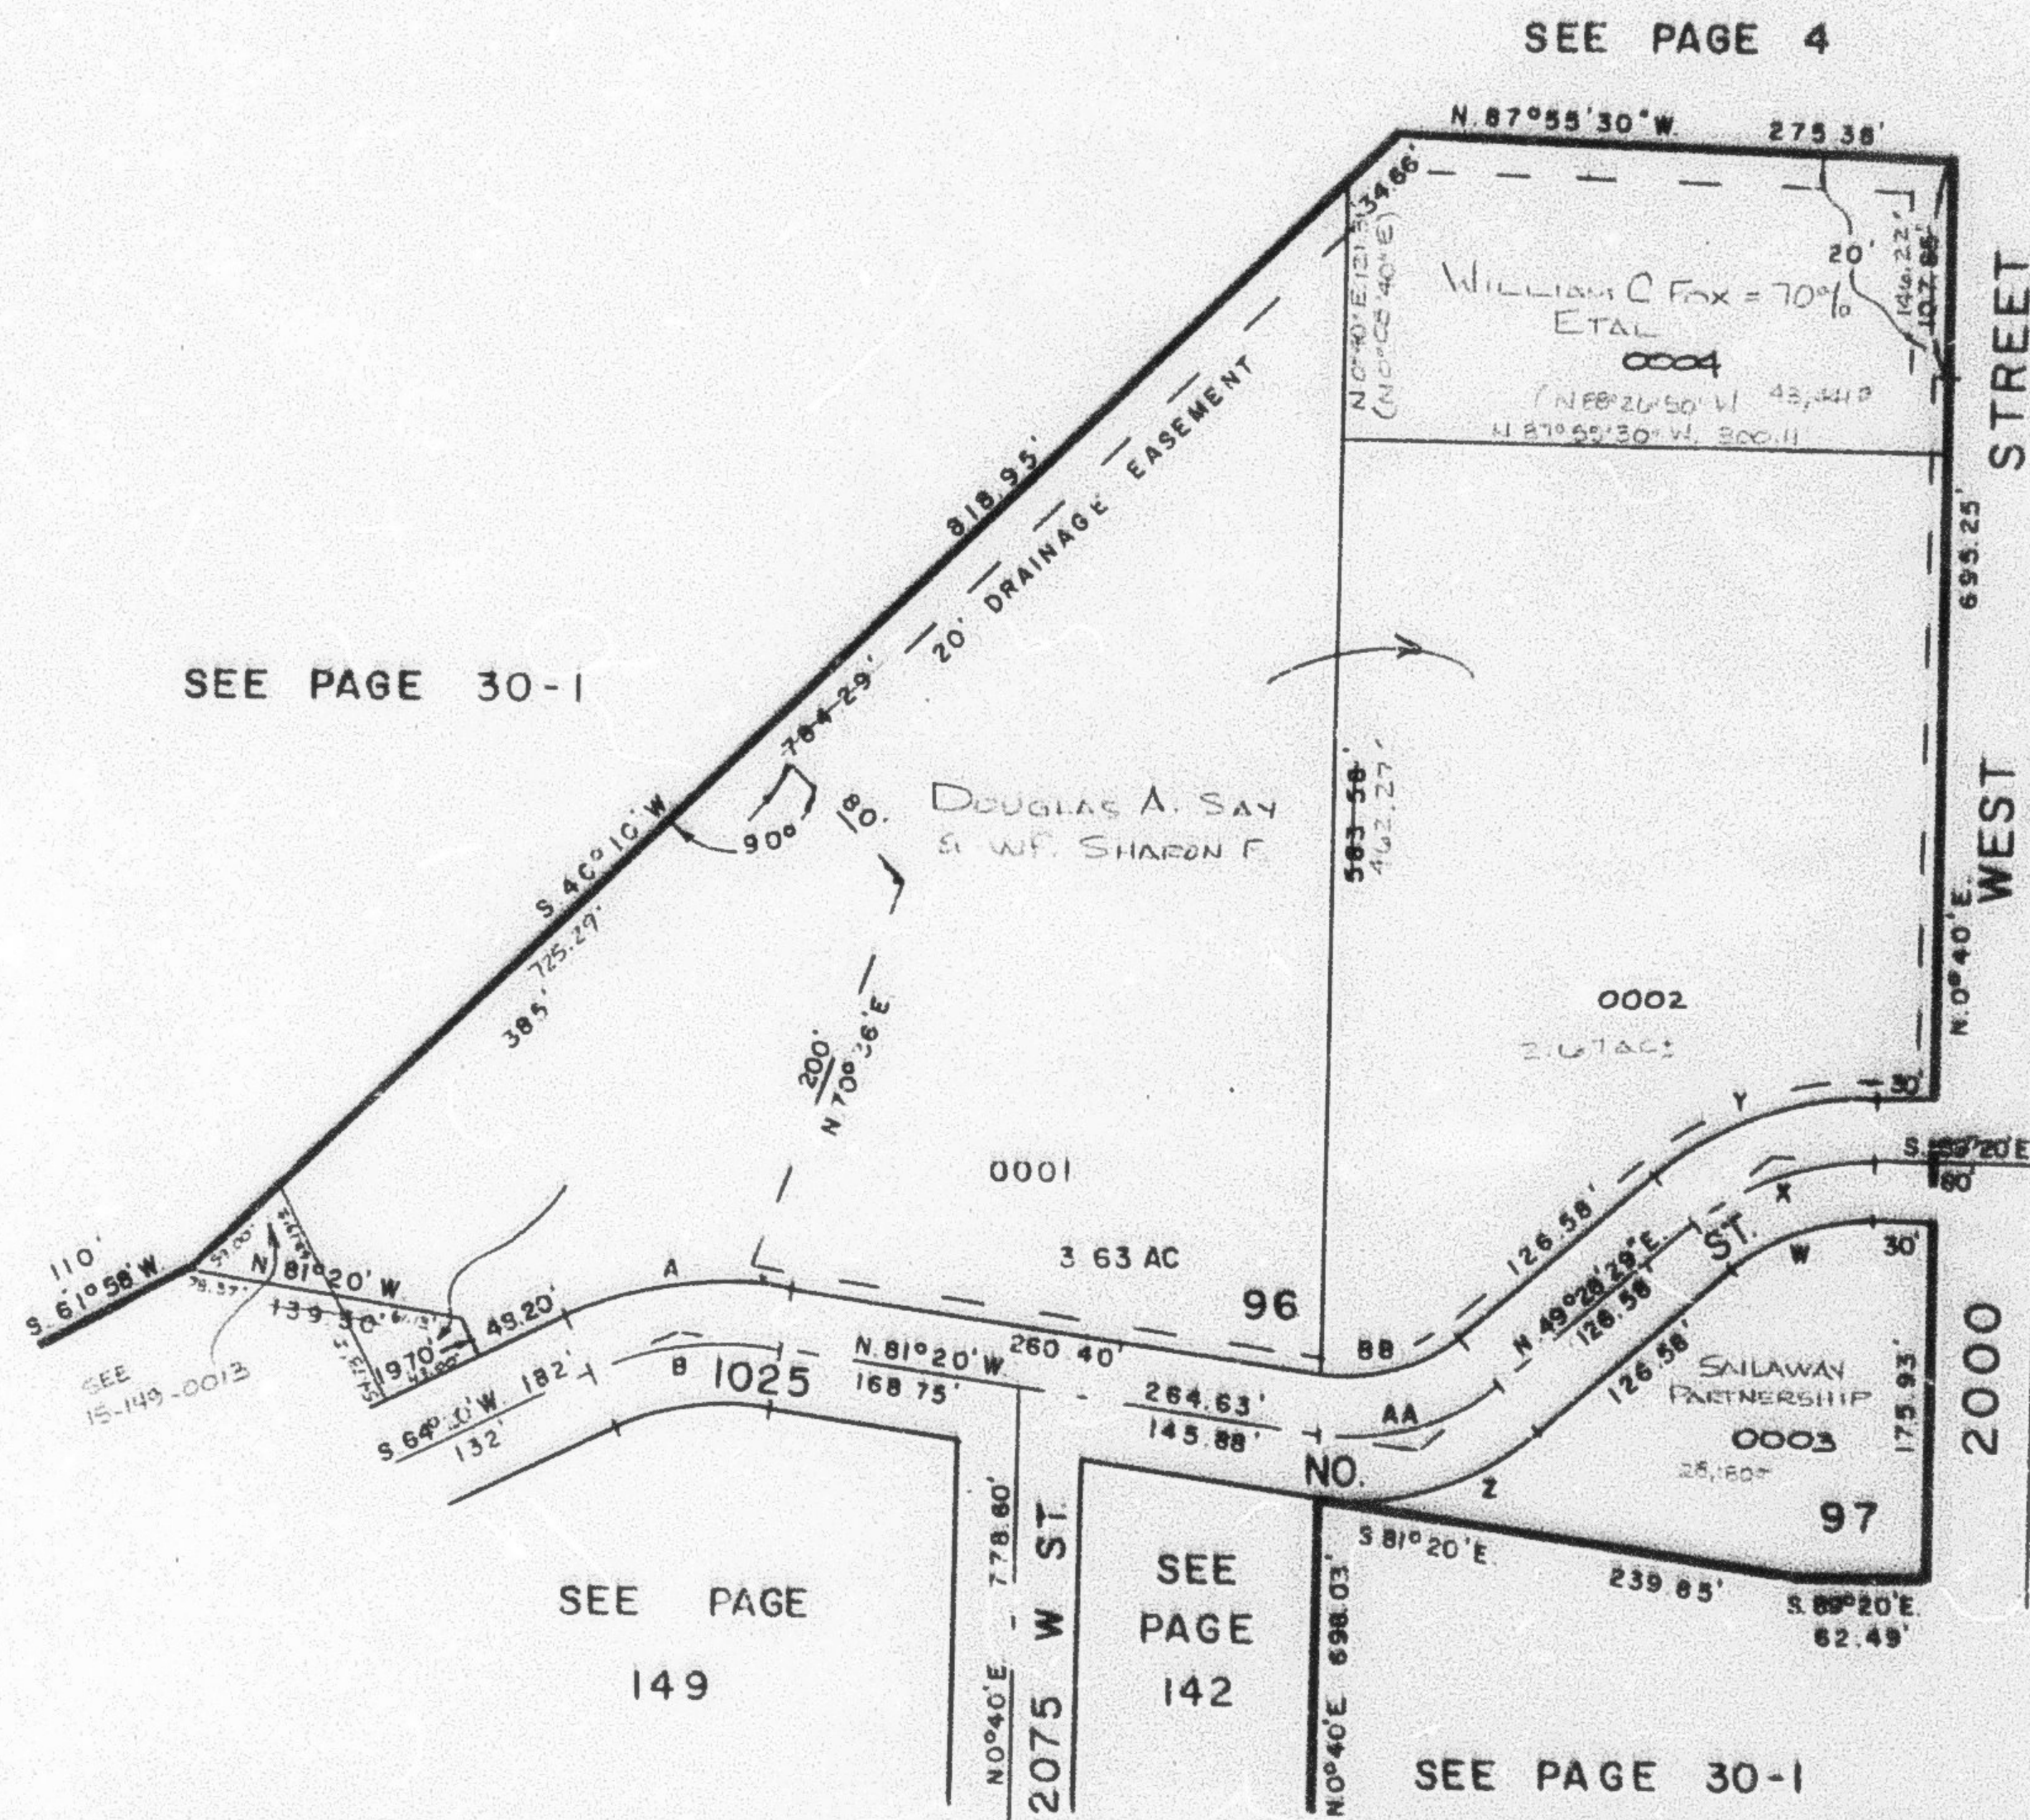

CURVE DATA

	A	B	W	X	Y	Z	AA	BB
Δ	34° 20'	34° 20'	41° 11' 31"	41° 11' 31"	41° 11' 31"	49° 11' 31"	49° 11' 31"	49° 11' 31"
R	191.86'	161.86'	102.05'	132.05'	162.05'	139.23'	109.23'	79.23'
D	29.863°	35.399°	55.600°	42.063°	35.140°	41.152°	52.454°	72.318°
T	59.27'	50'	38.73'	50.00'	61.27'	63.74'	50.00'	38.27'
L	114.98'	96.99'	74.09'	95.68'	117.22'	119.54'	93.78'	68.02'
LC	113.26'	95.55'	72.50'	93.60'	114.71'	115.90'	90.93'	65.85'
	N 81° 20' E	N 70° 04' 14" E	N 70° 04' 14" E	N 70° 04' 14" E	N 70° 04' 14" E	N 74° 04' 15" E	N 74° 04' 15" E	N 74° 04' 15" E

DRAINAGE & UTILITY EASEMENTS AS SHOWN BY DASHED LINES

FOR COMPLETE ENG. DATA SEE ORIG. DED. PLAT IN BOOK 22, PAGE 44