

PART OF THE N.E. 1/4, SEC. 11, T.6N., R.2W., S.L.B. & M.

150

COUNTRY PLACE SUBDIVISION

LOTS 96 & 97

IN FARR WEST CITY


SCALE 1" = 100'

TAXING UNIT: 145

SEE PAGE 4

SEE PAGE 30-1

SEE PAGE 152

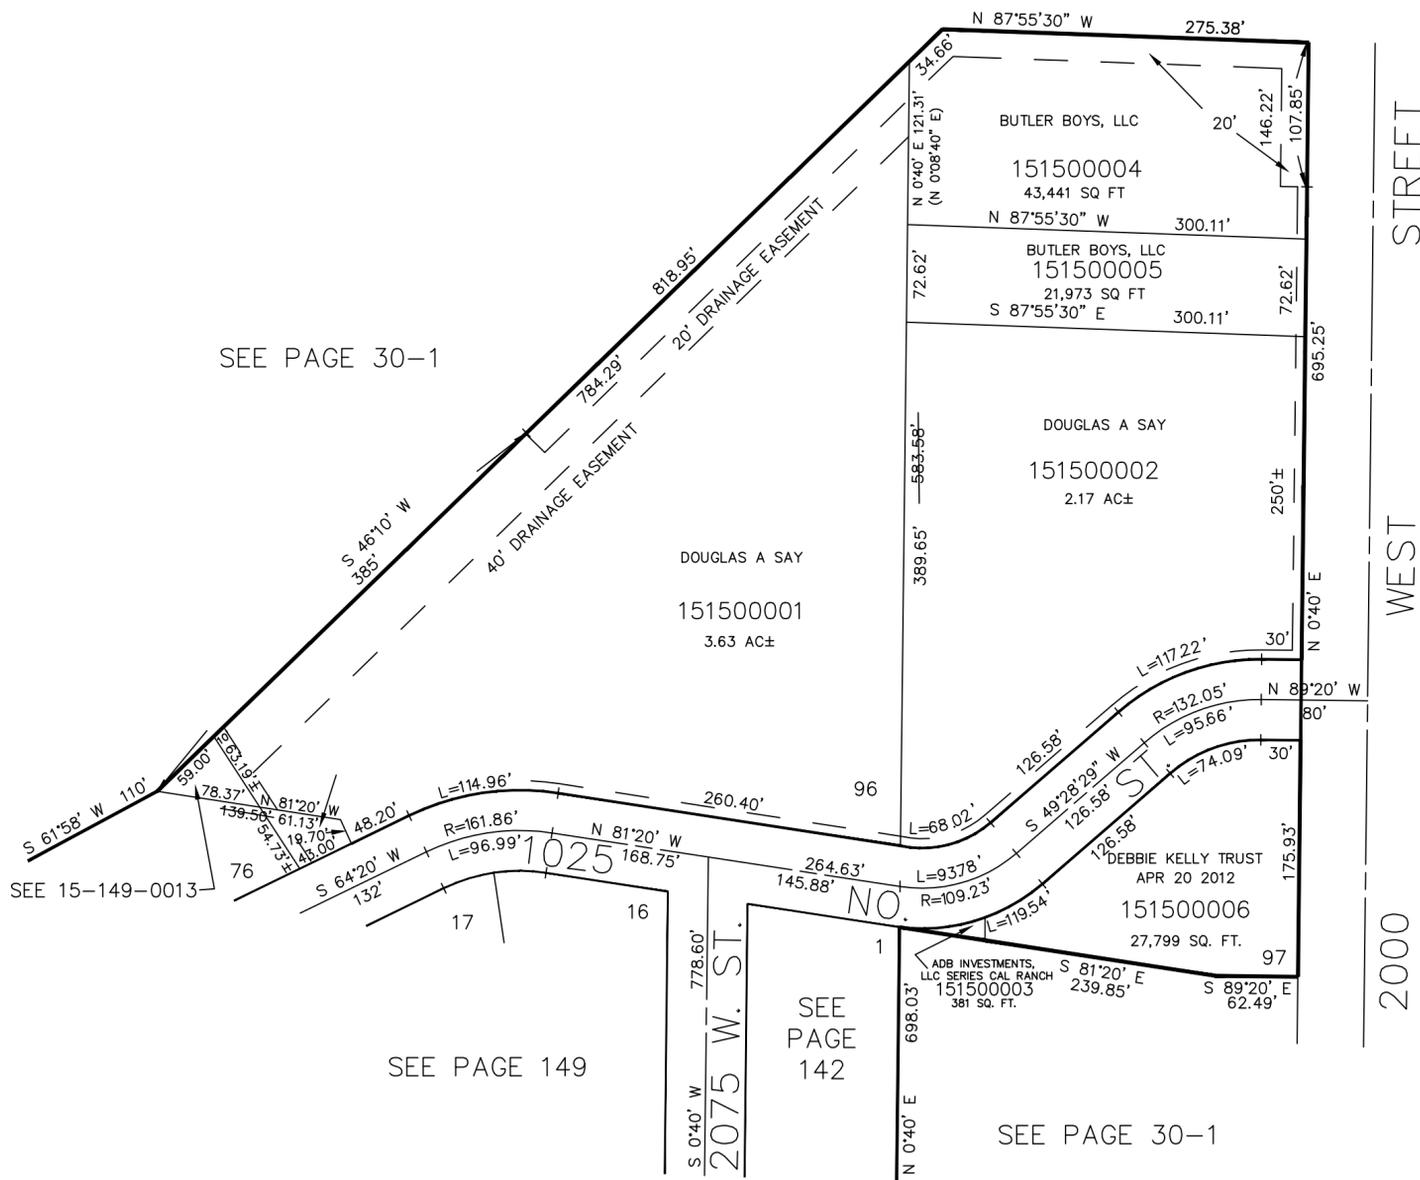

SEE PAGE 149

SEE PAGE 142

SEE PAGE 30-1

7' UTILITY & DRAINAGE EASEMENTS EACH SIDE OF PROPERTY LINES AS INDICATED BY DASHED LINES EXCEPT AS OTHERWISE SHOWN.

FOR COMPLETE ENG DATA SEE ORIGINAL DEDICATION PLAT IN BOOK 22, PAGE 44 OF RECORDS.