


151

PREFIX: 15-151

SCALE 1"=100'

EXCEPT WHERE OTHERWISE SHOWN
ALL LOTS OWNED BY:
GIOVANNI D'AMICO
c/o SANDRA

SEE PAGE 78-2

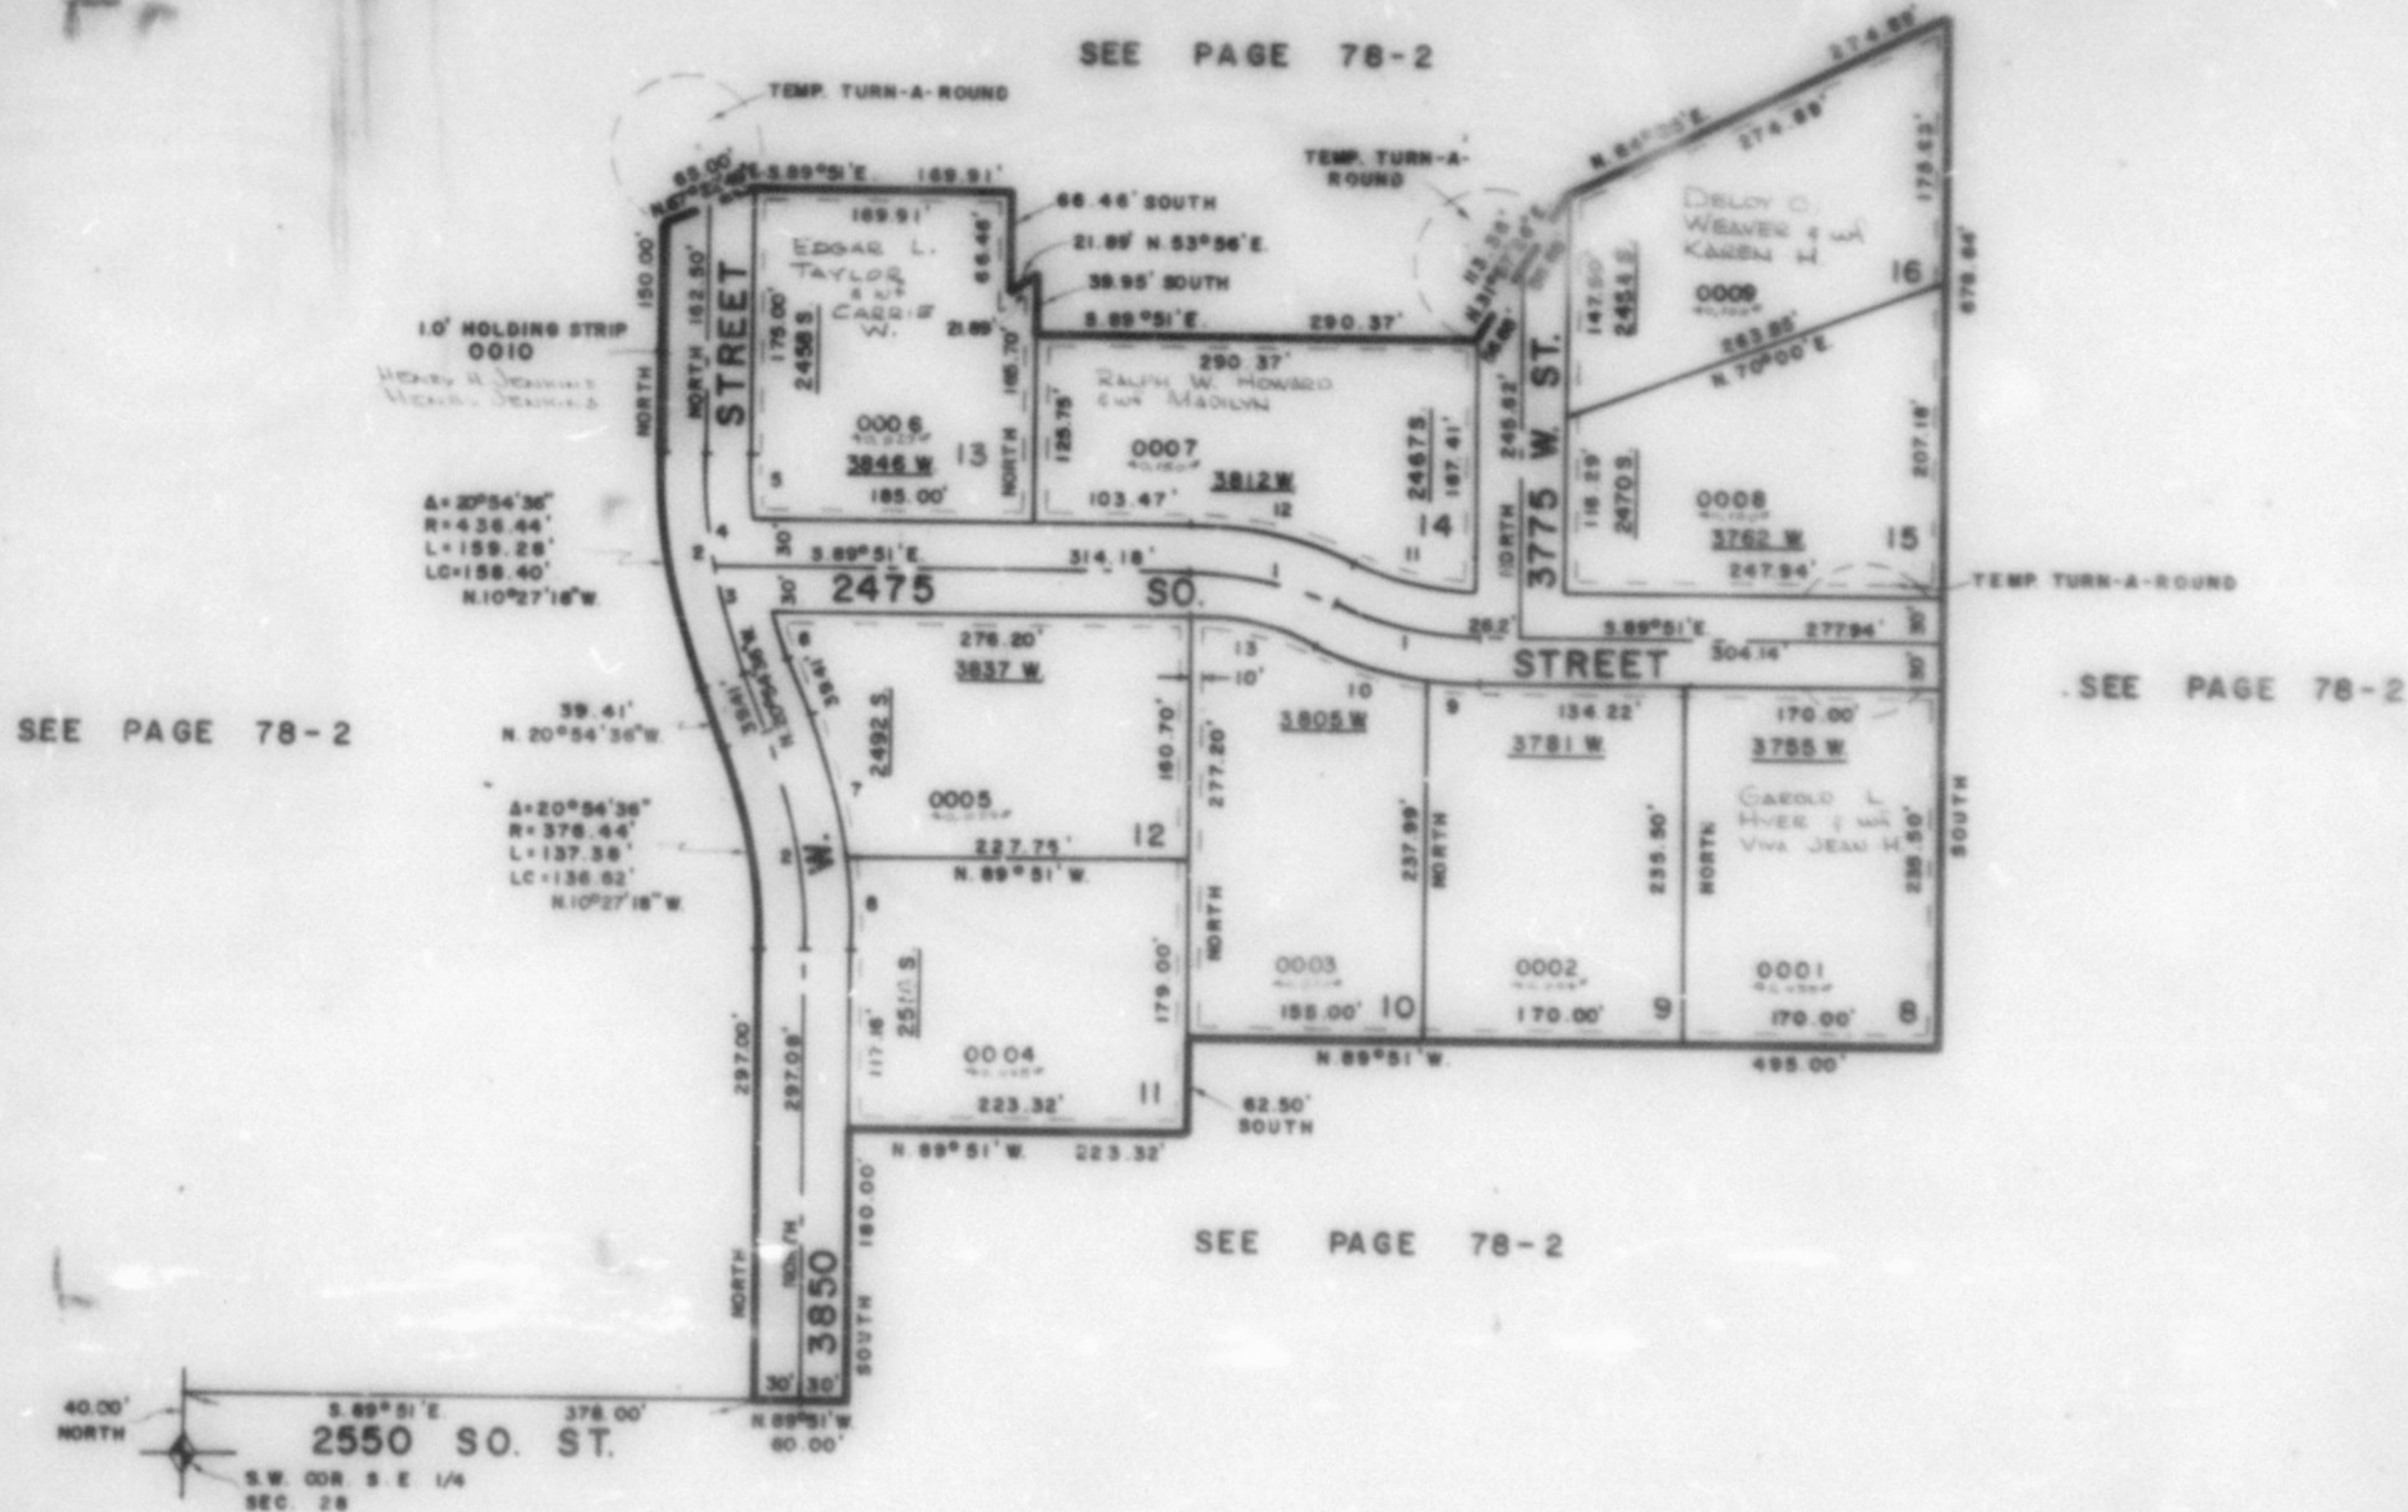

CURVE DATA.

1	2	3	4	5	6	7	8	9	10	11	12	13
4° 24' 38" 43"	20° 54' 36"	10° 25' 50"	10° 30' 46"	6° 44' 40"	4° 49' 54"	12° 45' 45"	8° 08' 51"	7° 56' 45"	16° 41' 58"	23° 31' 35"	24° 36' 43"	24° 36' 45"
N 22° 28'	42° 54'	40° 44'	40° 46'	37° 44'	37° 44'	43° 44'	43° 44'	25° 49'	25° 49'	25° 49'	25° 49'	19° 49'
L = 95.45'	142.33'	73.76'	74.68'	44.33'	31.75'	97.22'	62.06'	35.90'	75.46'	81.67'	111.36'	85.85'
T = 50.00'	75.00'	36.95'	37.39'									
L5x				44.30'	31.75'	97.02'	62.01'	35.87'	75.39'	81.10'	110.30'	84.85'
				N 32° 22' 24" W	N 18° 29' 39" W	N 14° 31' 54" W	N 4° 04' 26" W	S 8° 52' 37" E	S 7° 35' 16" E	S 7° 31' 26" E	S 7° 31' 26" E	S 7° 31' 26" E

FOR COMPLETE ENG. DATA
SEE ORIG. DED. PLAT IN
BOOK 22, PAGE 82