

PART OF S.E. 1/4 SEC. 28, T.6 N., R.2 W., S.L.B. & M.
WILLOW WOOD SUBDIVISION NO. 2
 IN WEBER COUNTY
 SCALE 1"=100'

151

TAXING UNIT 104


PREFIX 15-151

SEE PAGE 78-2

SEE PAGE 78-2

SEE PAGE 78-2

SEE PAGE 78-2

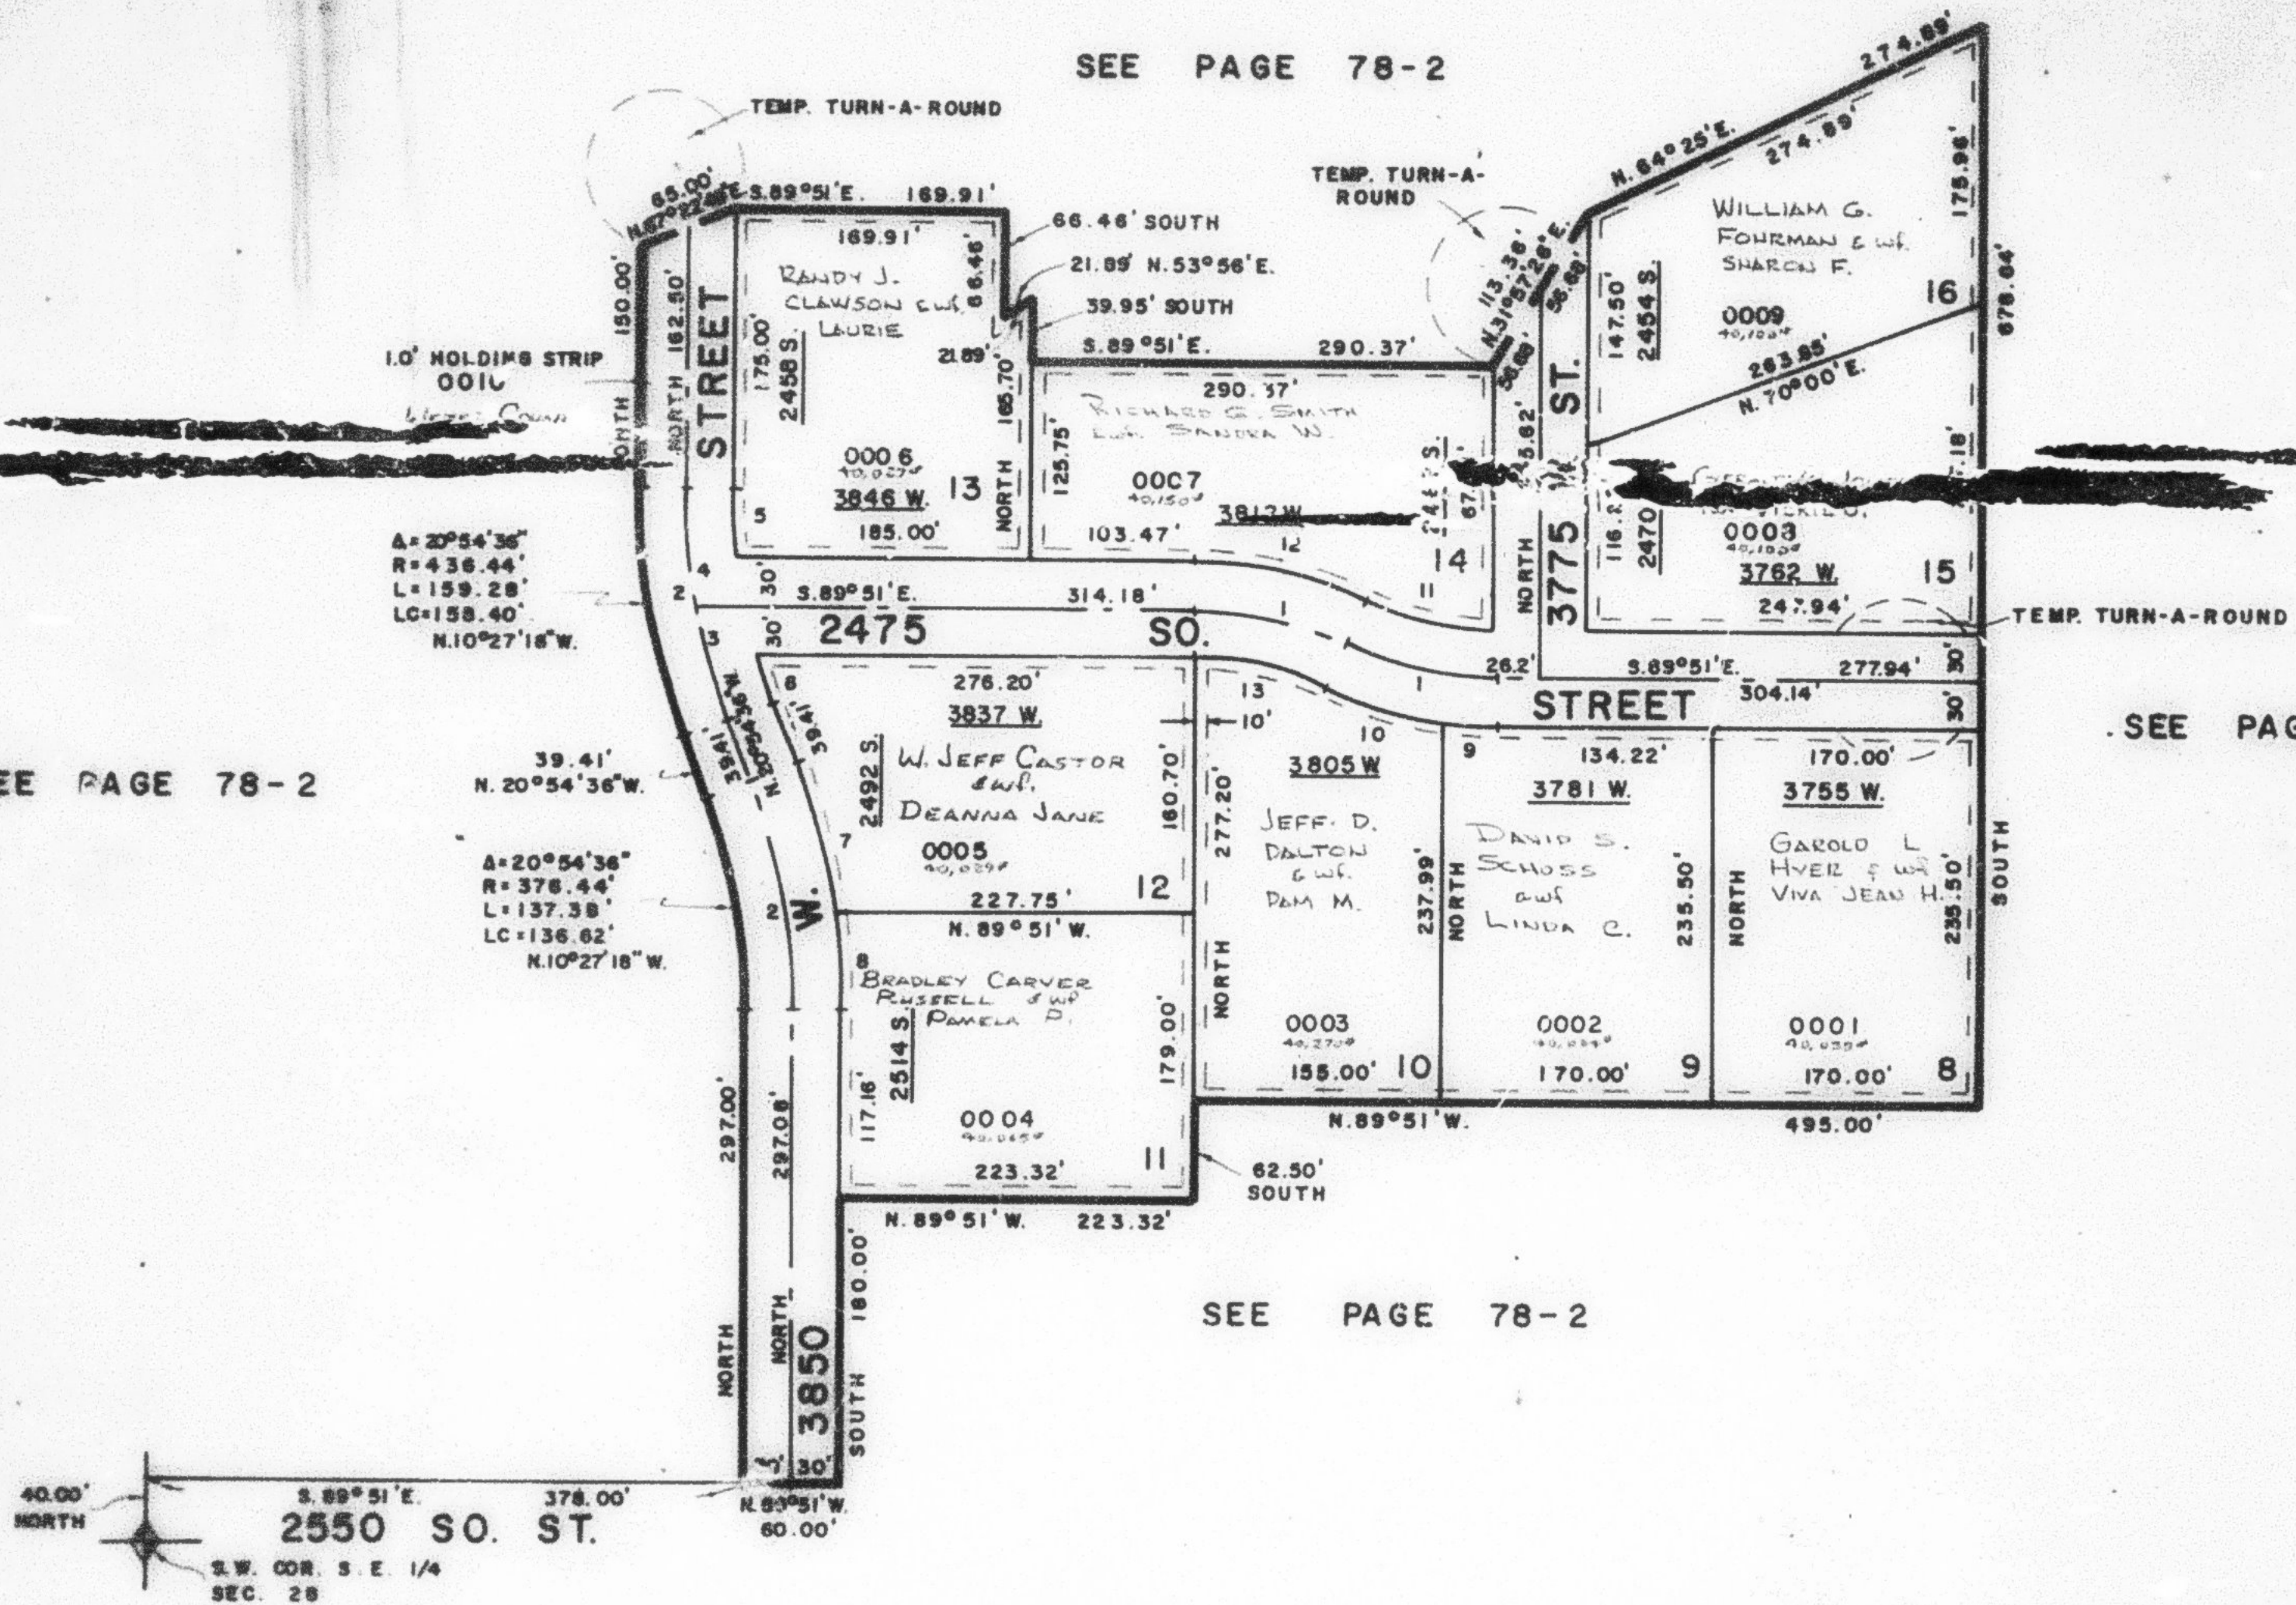

CURVE DATA.

1	2	3	4	5	6	7	8	9	10	11	12	13
A= 24°38'43"	20°54'36"	10°23'50"	10°30'46"	6°44'48"	4°49'54"	12°45'45"	6°08'51"	7°55'45"	16°41'58"	23°31'39"	24°38'43"	24°38'43"
R= 228.88'	406.44'	406.44'	406.44'	376.44'	376.44'	436.44'	436.44'	258.89'	258.89'	198.89'	258.89'	198.89'
L= 98.45'	148.33'	73.78'	74.58'	44.33'	31.75'	97.22'	62.06'	35.90'	75.48'	61.67'	111.36'	85.58'
T= 50.00'	75.00'	36.98'	37.39'	44.30'	31.75'	97.02'	62.01'	35.87'	75.19'	61.10'	110.50'	64.89'
LC=				N. 22°22'24" W.	N. 18°29'39" W.	N. 14°31'44" W.	N. 4°04'26" W.	S. 85°52'37" E.	S. 73°35'16" E.	S. 76°58'07" E.	S. 77°31'38" E.	S. 77°31'38" E.

7' UTILITY & DRAINAGE EASEMENT
 EACH SIDE OF PROPERTY LINE AS
 INDICATED BY DASHED LINES

FOR COMPLETE ENG. DATA
 SEE ORIG. DED. PLAT IN
 BOOK 22, PAGE 82