


PART OF S.E. 1/4 SEC. 28, T.6 N., R.2 W., S.L.B. & M.
WILLOW WOOD SUBDIVISION NO. 2
 IN WEBER COUNTY
 SCALE 1"=100'

TAXING UNIT 104

151

NOTE: PAGE 152 OMITTED

PREFIX: 15-151

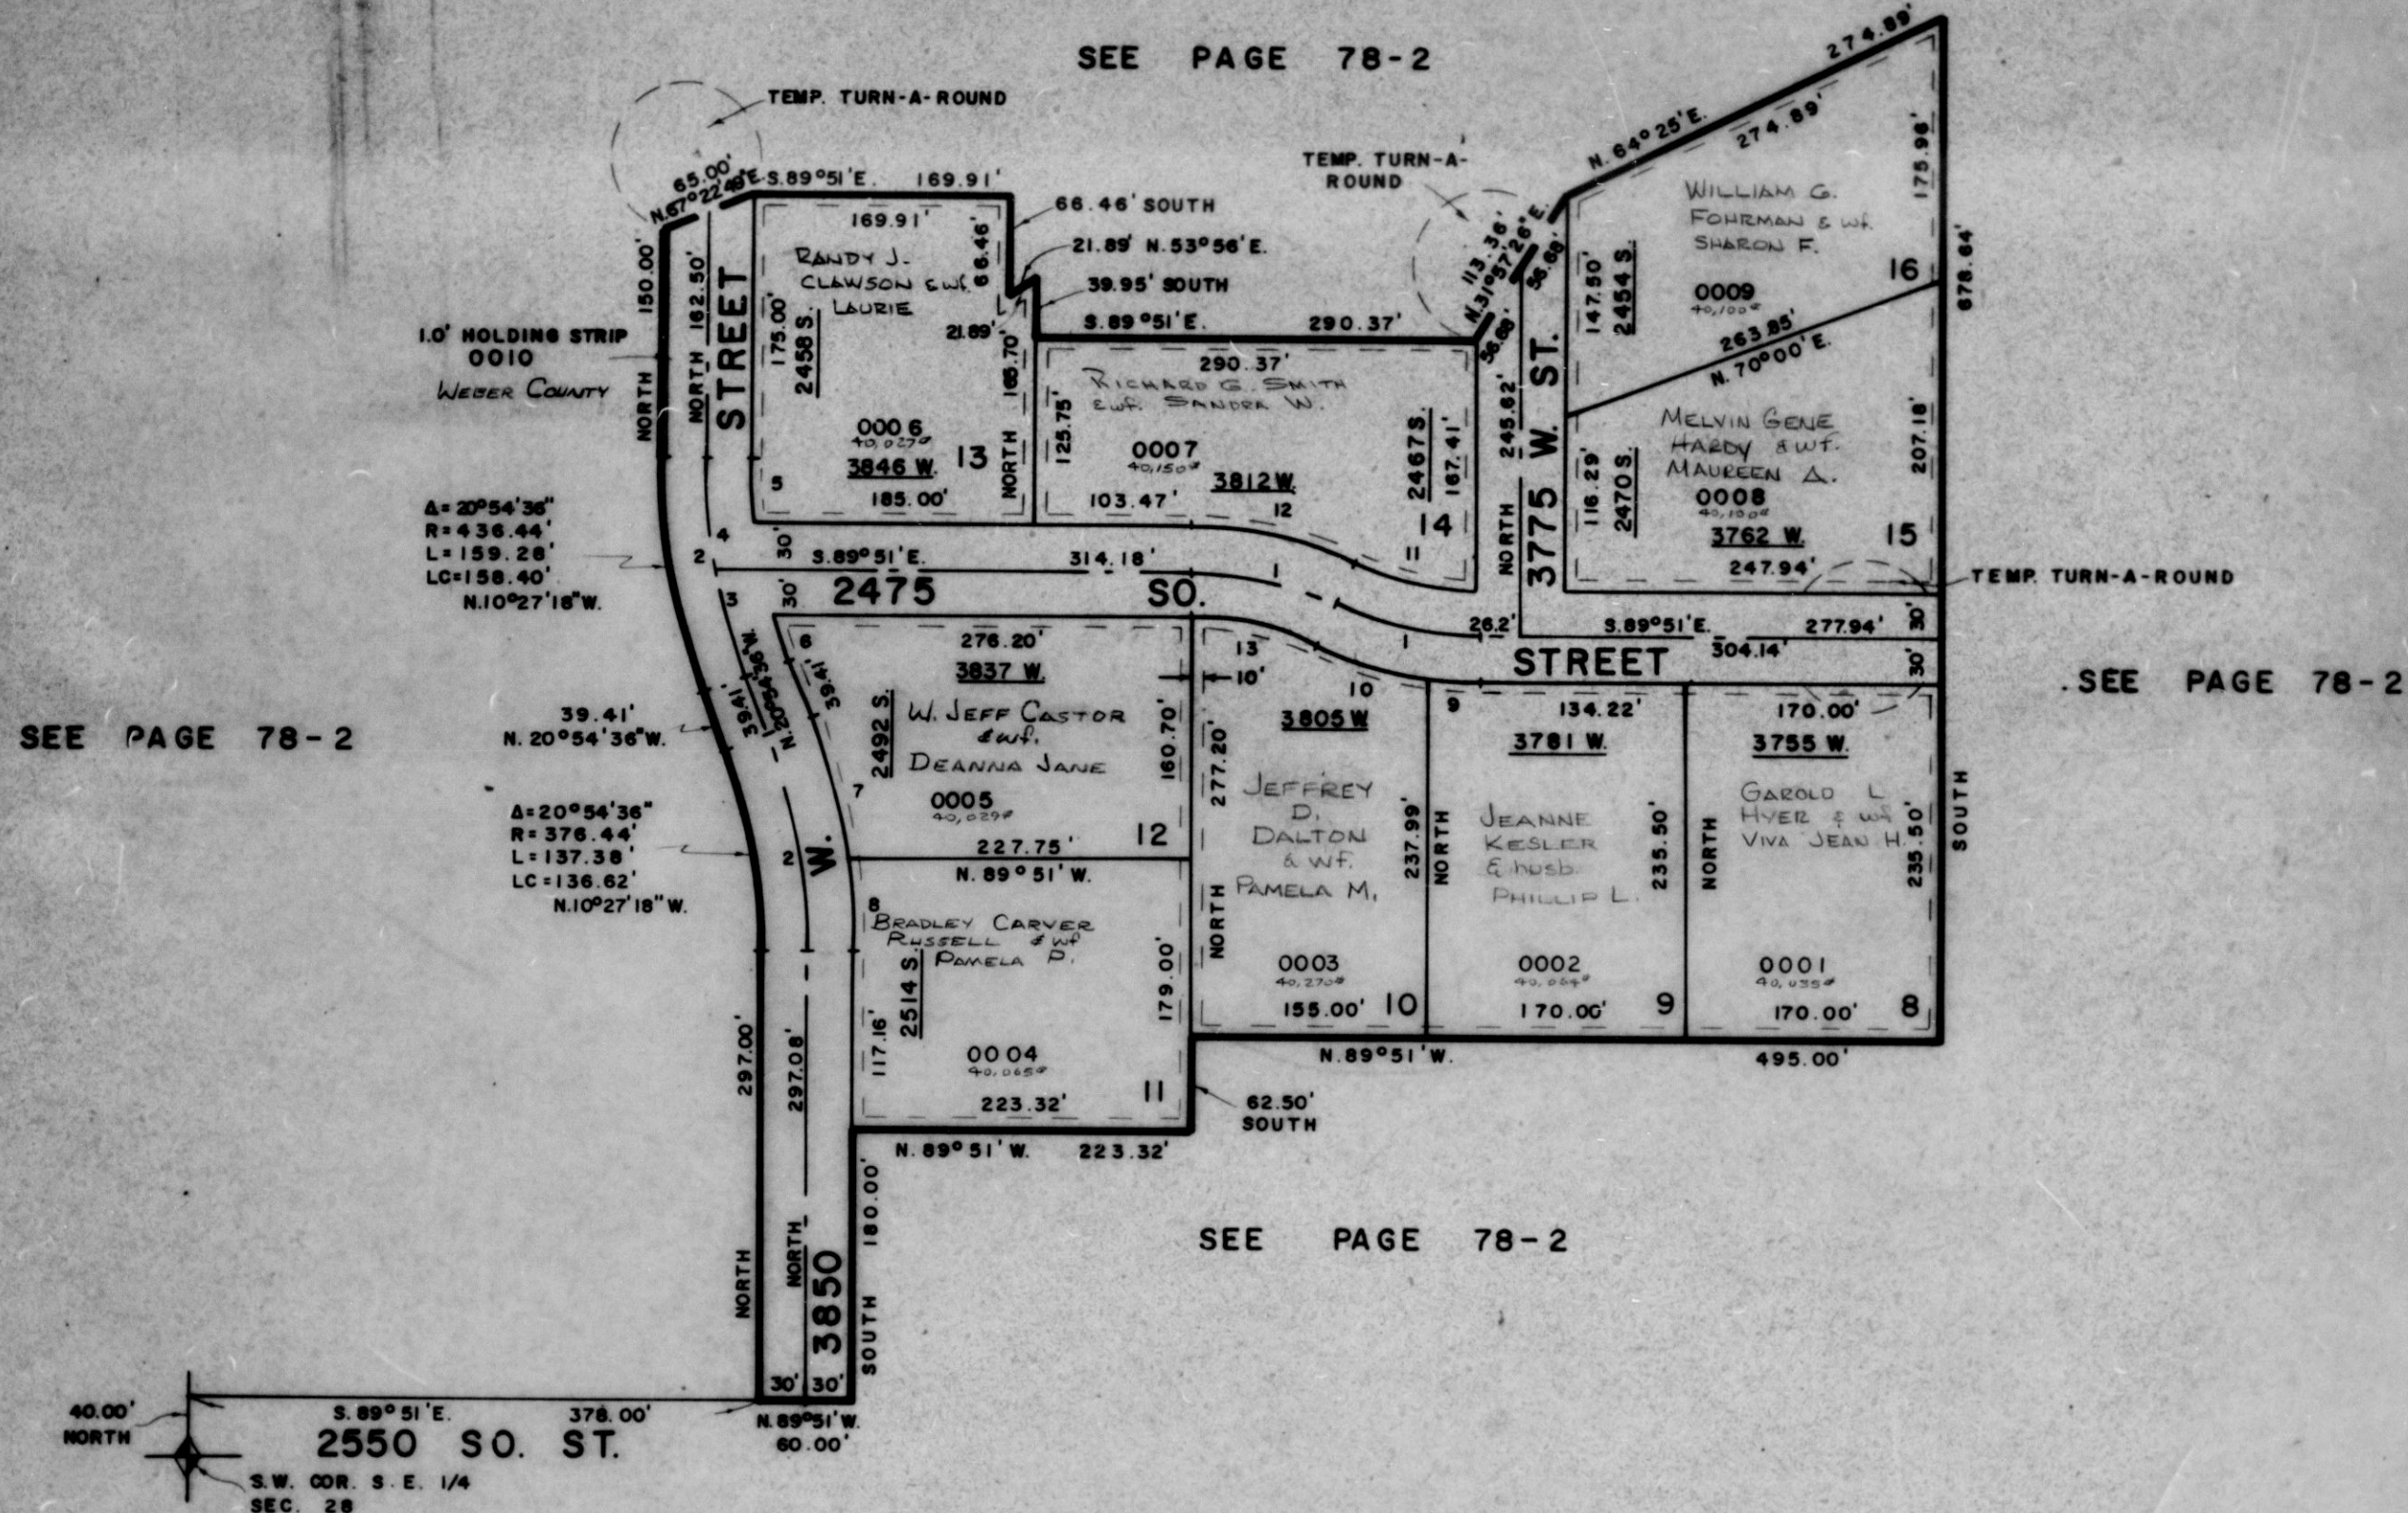

CURVE DATA.

1	2	3	4	5	6	7	8	9	10	11	12	13
A= 24°38'43"	20°54'36"	10°23'50"	10°30'46"	6°44'48"	4°49'54"	12°45'45"	8°08'51"	7°56'45"	16°41'58"	23°31'39"	24°38'43"	24°38'43"
R= 228.89'	406.44'	406.44'	406.44'	376.44'	376.44'	436.44'	436.44'	258.89'	258.89'	198.89'	258.89'	198.89'
L= 98.45'	148.33'	73.76'	74.56'	44.33'	31.75'	97.22'	62.06'	35.90'	75.46'	81.67'	111.36'	85.55'
LC=	75.00'	36.98'	37.39'	44.30'	31.75'	97.02'	62.01'	35.87'	75.19'	81.10'	110.50'	84.89'
				N. 22°22'24" W.	N. 16°29'39" W.	N. 14°31'44" W.	N. 4°04'26" W.	S. 65°52'37" E.	S. 73°35'16" E.	S. 76°58'07" E.	S. 77°31'39" E.	S. 77°31'39" E.

7' UTILITY & DRAINAGE EASEMENT
 EACH SIDE OF PROPERTY LINE AS
 INDICATED BY DASHED LINES

FOR COMPLETE ENG. DATA
 SEE ORIG. DED. PLAT IN
 BOOK 22, PAGE 82