

PART OF SEC. 2 & 11, T. 6 N., R. 2 W., S. L. B. & M.
VALLEY WEST ESTATES NO. 2

152

TAXING UNIT: 80

LOTS 22-36

FARR WEST CITY

SCALE 1" = 50'

PREFIX: 15-152

SEE PAGE 4

EXCEPT WHERE OTHERWISE SHOWN
 ALL LOTS OWNED BY
 TERRY D. WRIGHT
 C/O KELLY H.


SEE PAGE 4

SEE PAGE 4

N 89°34' E
 N 1/4 COR
 SEC. 11

SEE PAGE 150

SEE PAGE 30-1

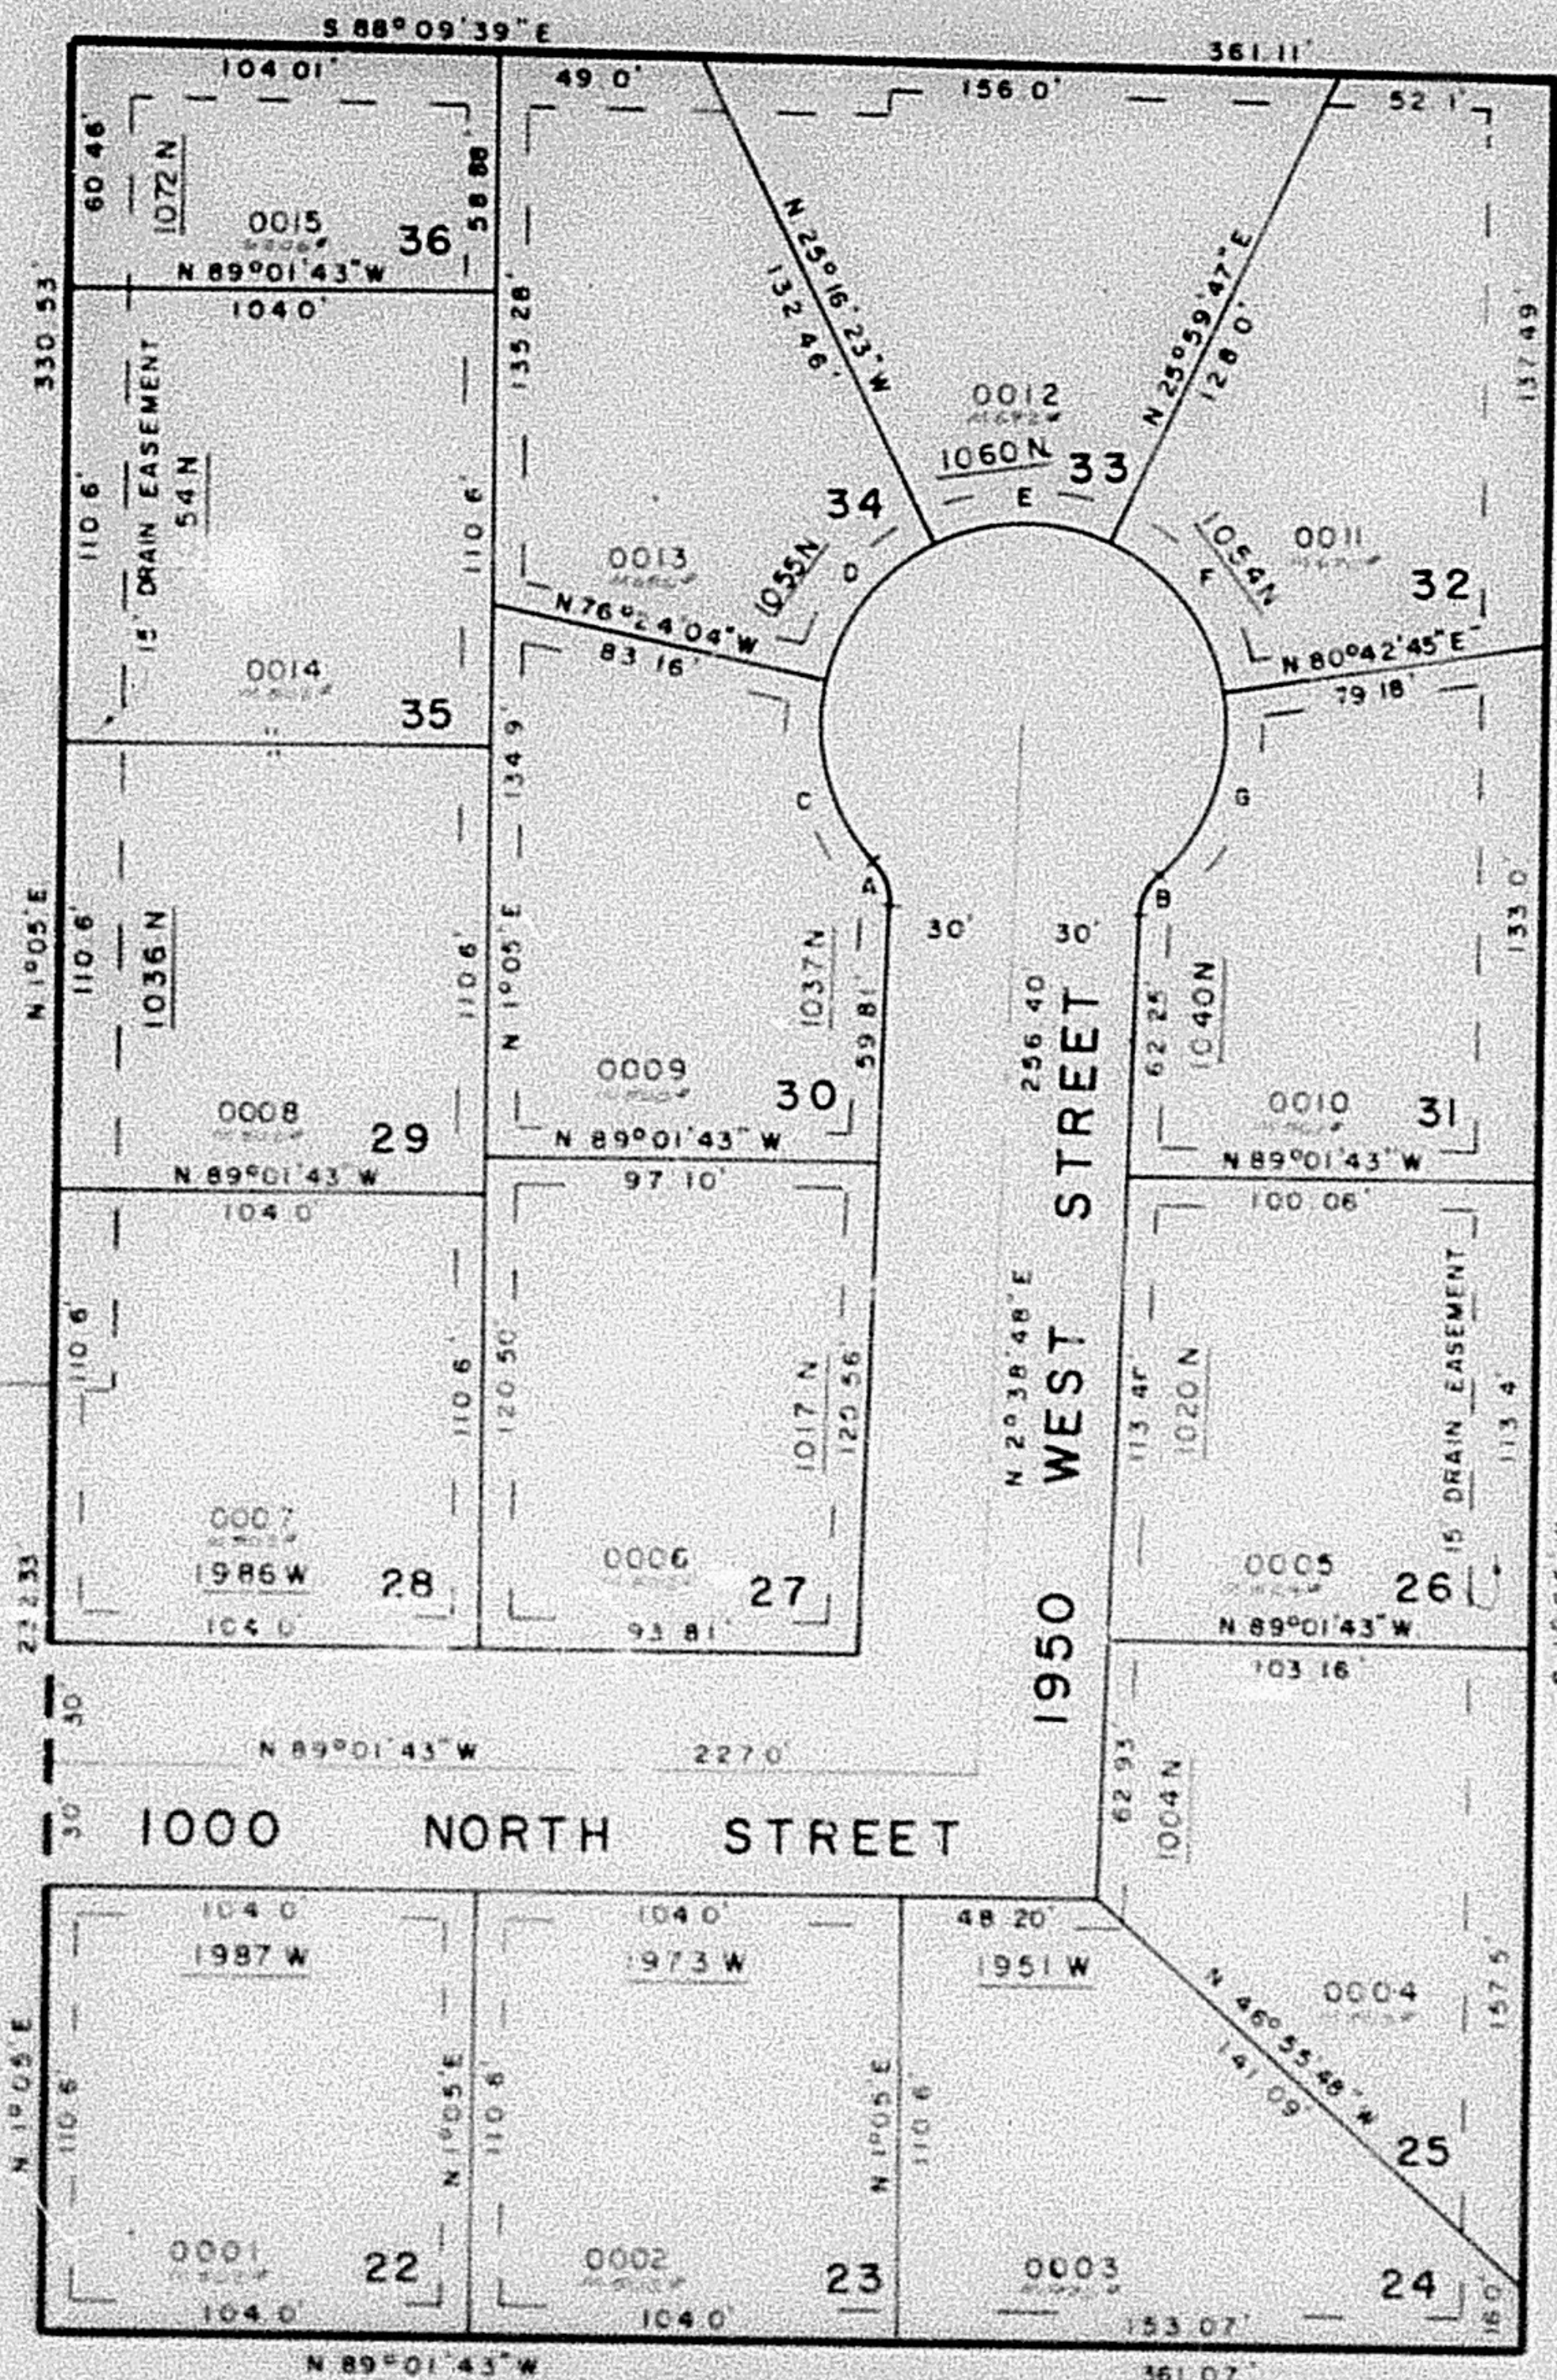

SEE PAGE 138
 CURVE DATA

A	B	C	D	E	F	G
15.00	15.00	50.00	50.00	50.00	50.00	50.00
Δ: 46°11'13"	46°11'13"	57°08'21"	51°07'41"	51°18'10"	54°42'46"	58°07'18"
L: 12.09	12.09	49.88	44.62	44.74	47.75	50.72
LC: 11.77	11.77	47.82	43.15	43.26	45.95	48.57
N 20°28'46"W N 25°44'24"E N 14°58'14"W N 39°09'47"E S 89°38'18"E S 36°58'45"E S 19°46'22"W						

ALL PUBLIC UTILITY & DRAINAGE
 EASEMENTS 7.5' EACH SIDE OF
 LOT LINES AS INDICATED BY
 DASHED LINES

FOR COMPLETE ENG. DATA
 SEE ORIG. DED. PLAT IN
 BOOK 23, PAGE 6