

PART OF SEC. 2 & 11, T.6N., R.2W., S.L.B. & M.
VALLEY WEST ESTATES NO. 2
 LOTS 22-36
 FARR WEST CITY

152

TAXING UNIT: 80

PREFIX: 15-152

SCALE 1" = 50'

SEE PAGE 4

EXCEPT WHERE OTHERWISE SHOWN
 ALL LOTS OWNED BY
 Reed D. Wright
 et. ux. et. al.


SEE PAGE 4

SEE PAGE 4

N 89°34'E
 N 1/4 COR
 SEC. 11
 1994.52'

SEE PAGE 150

SEE PAGE 30-1

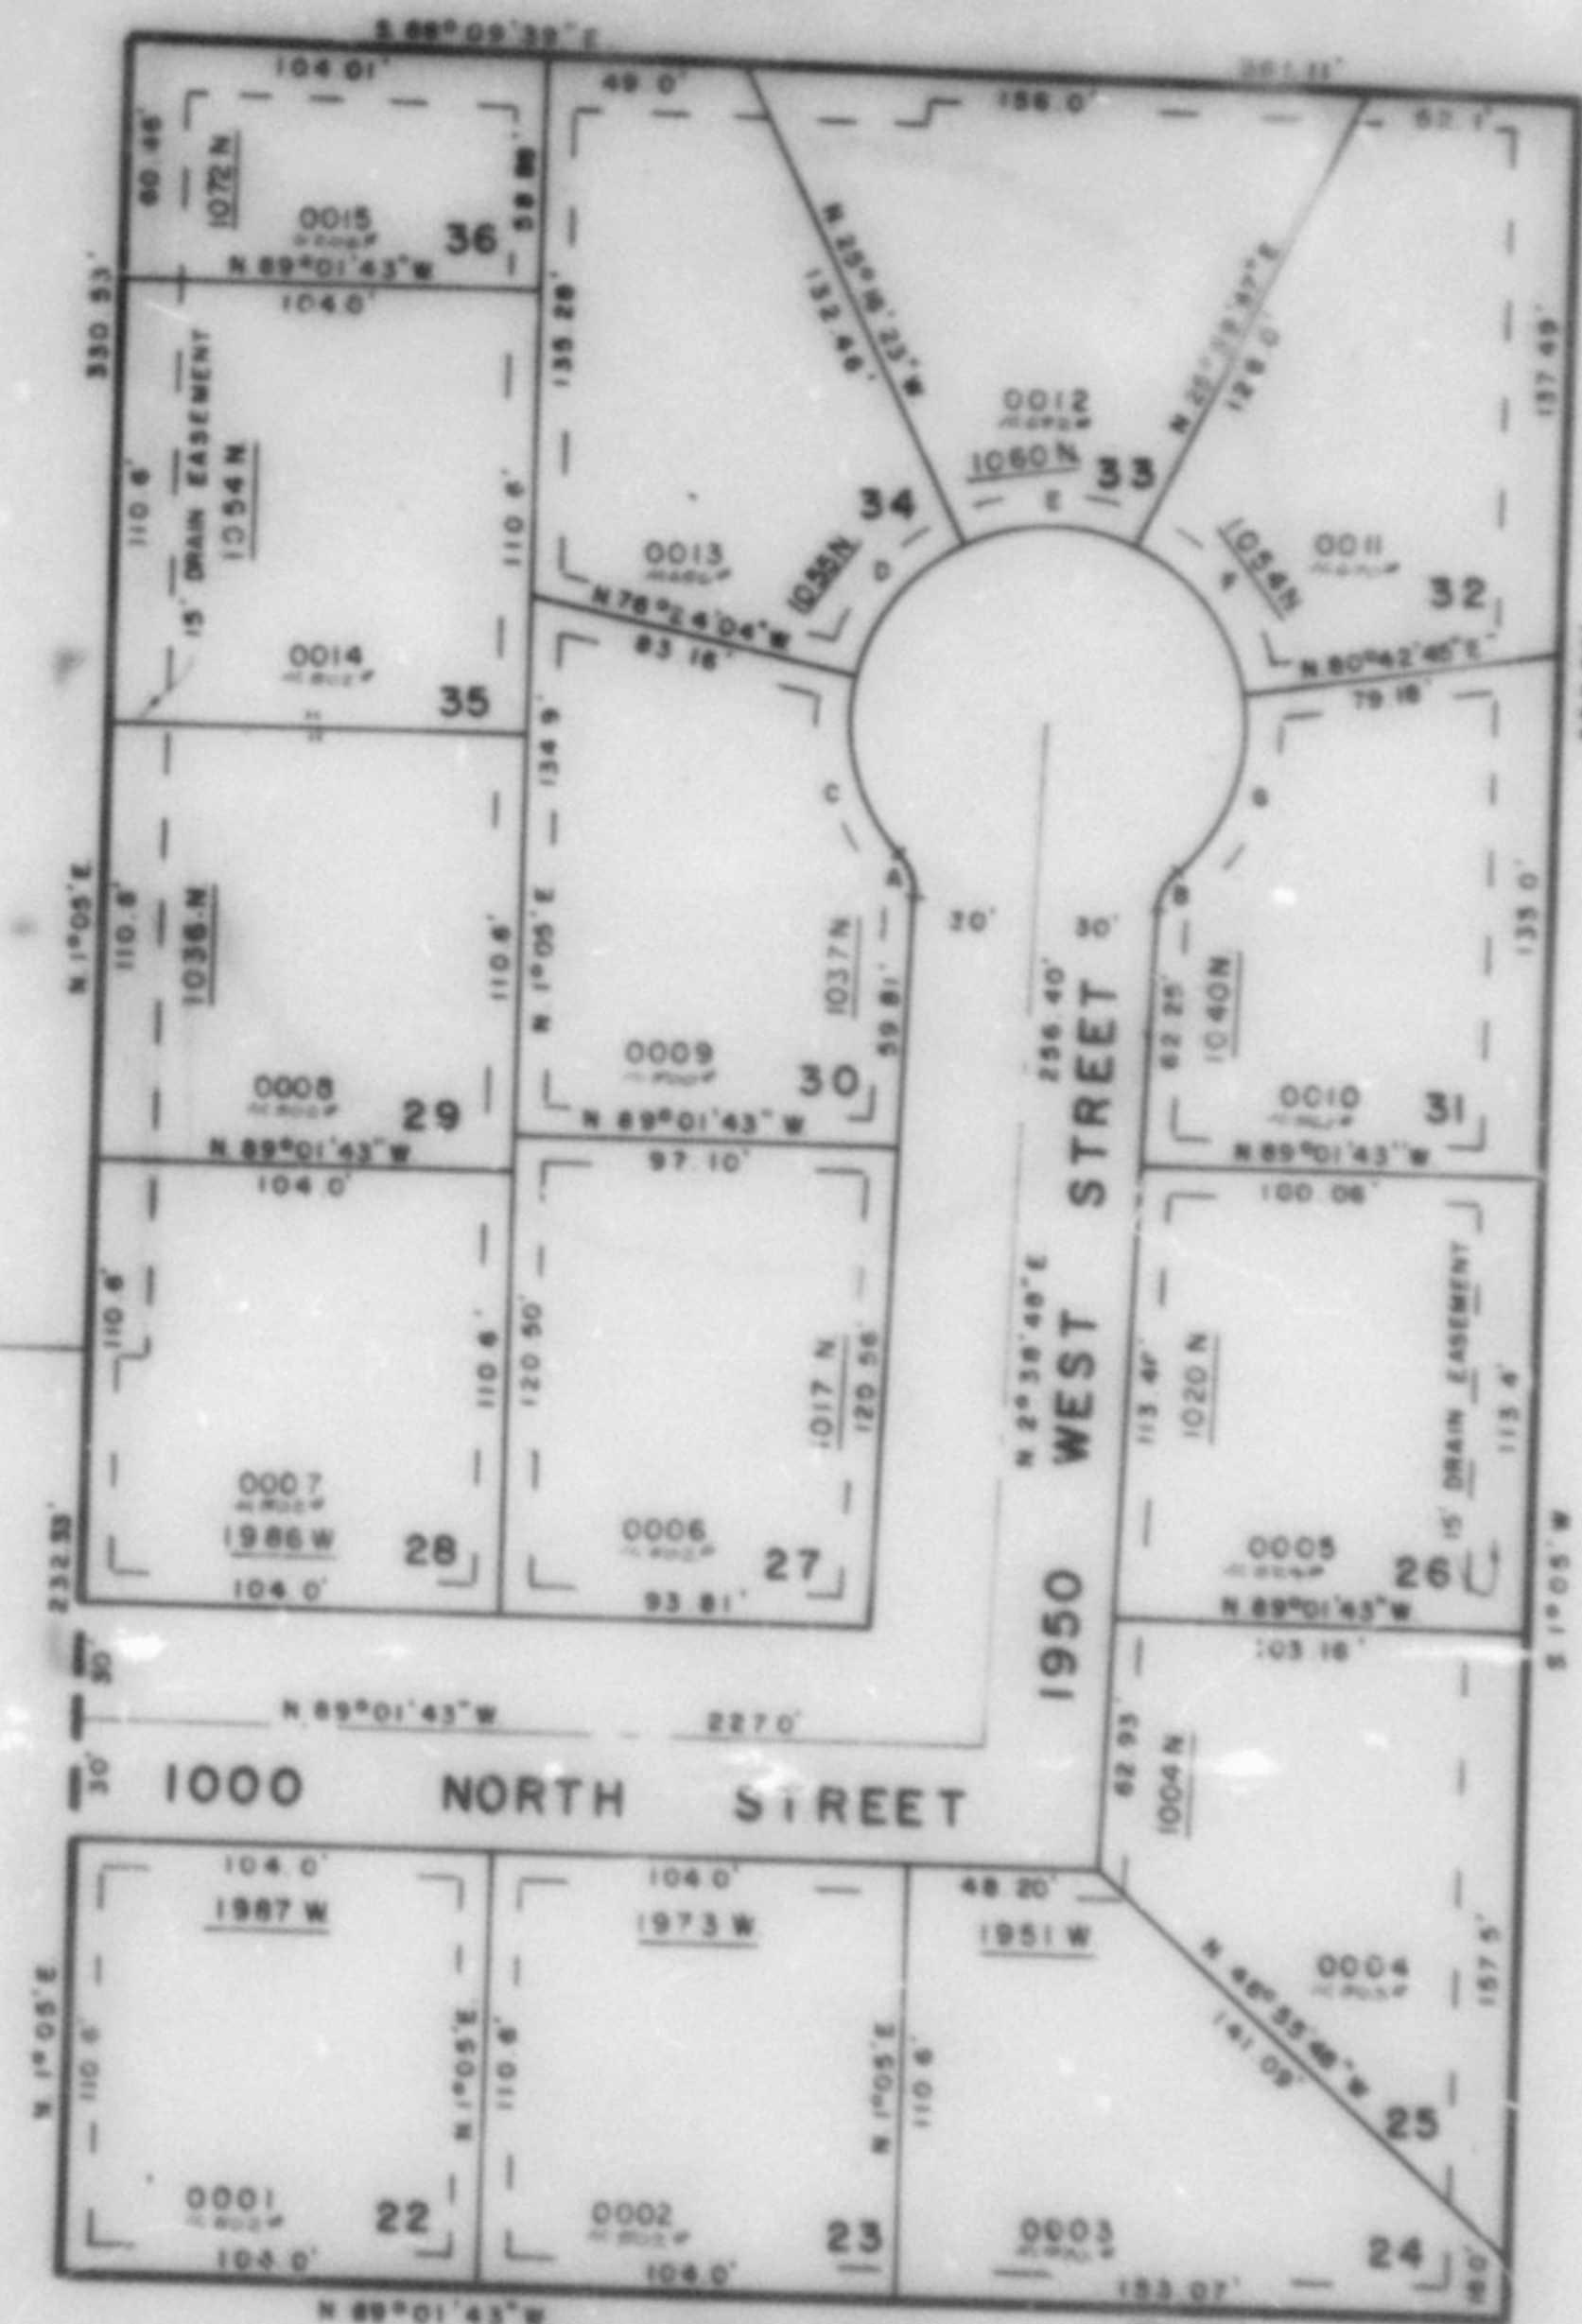

SEE PAGE 138
 CURVE DATA

ALL PUBLIC UTILITY & DRAINAGE
 EASEMENTS 7.5' EACH SIDE OF
 LOT LINES AS INDICATED BY
 DASHED LINES

A	B	C	D	E	F	G
N 15°00'	15°00'	50°00'	50°00'	50°00'	50°00'	50°00'
Δ 46°11'13"	46°11'13"	57°08'21"	51°07'41"	51°16'10"	54°42'56"	58°07'18"
L 12°08'	12°08'	49°46'	44°42'	44°74'	47°75'	50°72'
LC 11°77'	11°77'	47°82'	43°15'	43°28'	45°95'	48°57'
N 20°26'46"W	N 25°44'24"E	N 49°56'14"W	N 39°08'47"E	S 89°30'18"E	S 30°50'45"E	S 18°46'22"W

FOR COMPLETE ENG. DATA
 SEE ORIG. DES. PLAT. IN
 BOOK 23, PAGE 8