

PART OF SEC. 2 & 11, T.6N., R.2W., S.L.B. & M.
VALLEY WEST ESTATES NO. 2

152

TAXING UNIT: 80

LOTS 22-36
FARR WEST CITY

SCALE 1" = 50'


PREFIX: 15-152

SEE PAGE 4

EXCEPT WHERE OTHERWISE SHOWN
 ALL LOTS OWNED BY:
 F. STANLEY NIELSEN & PEGGY P.


SEE PAGE 4

SEE PAGE 4

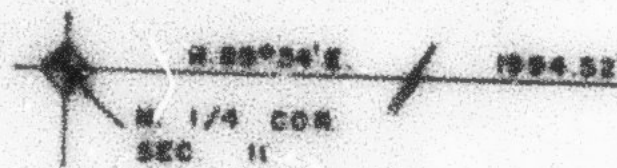

SEE PAGE 150

SEE PAGE 30-1

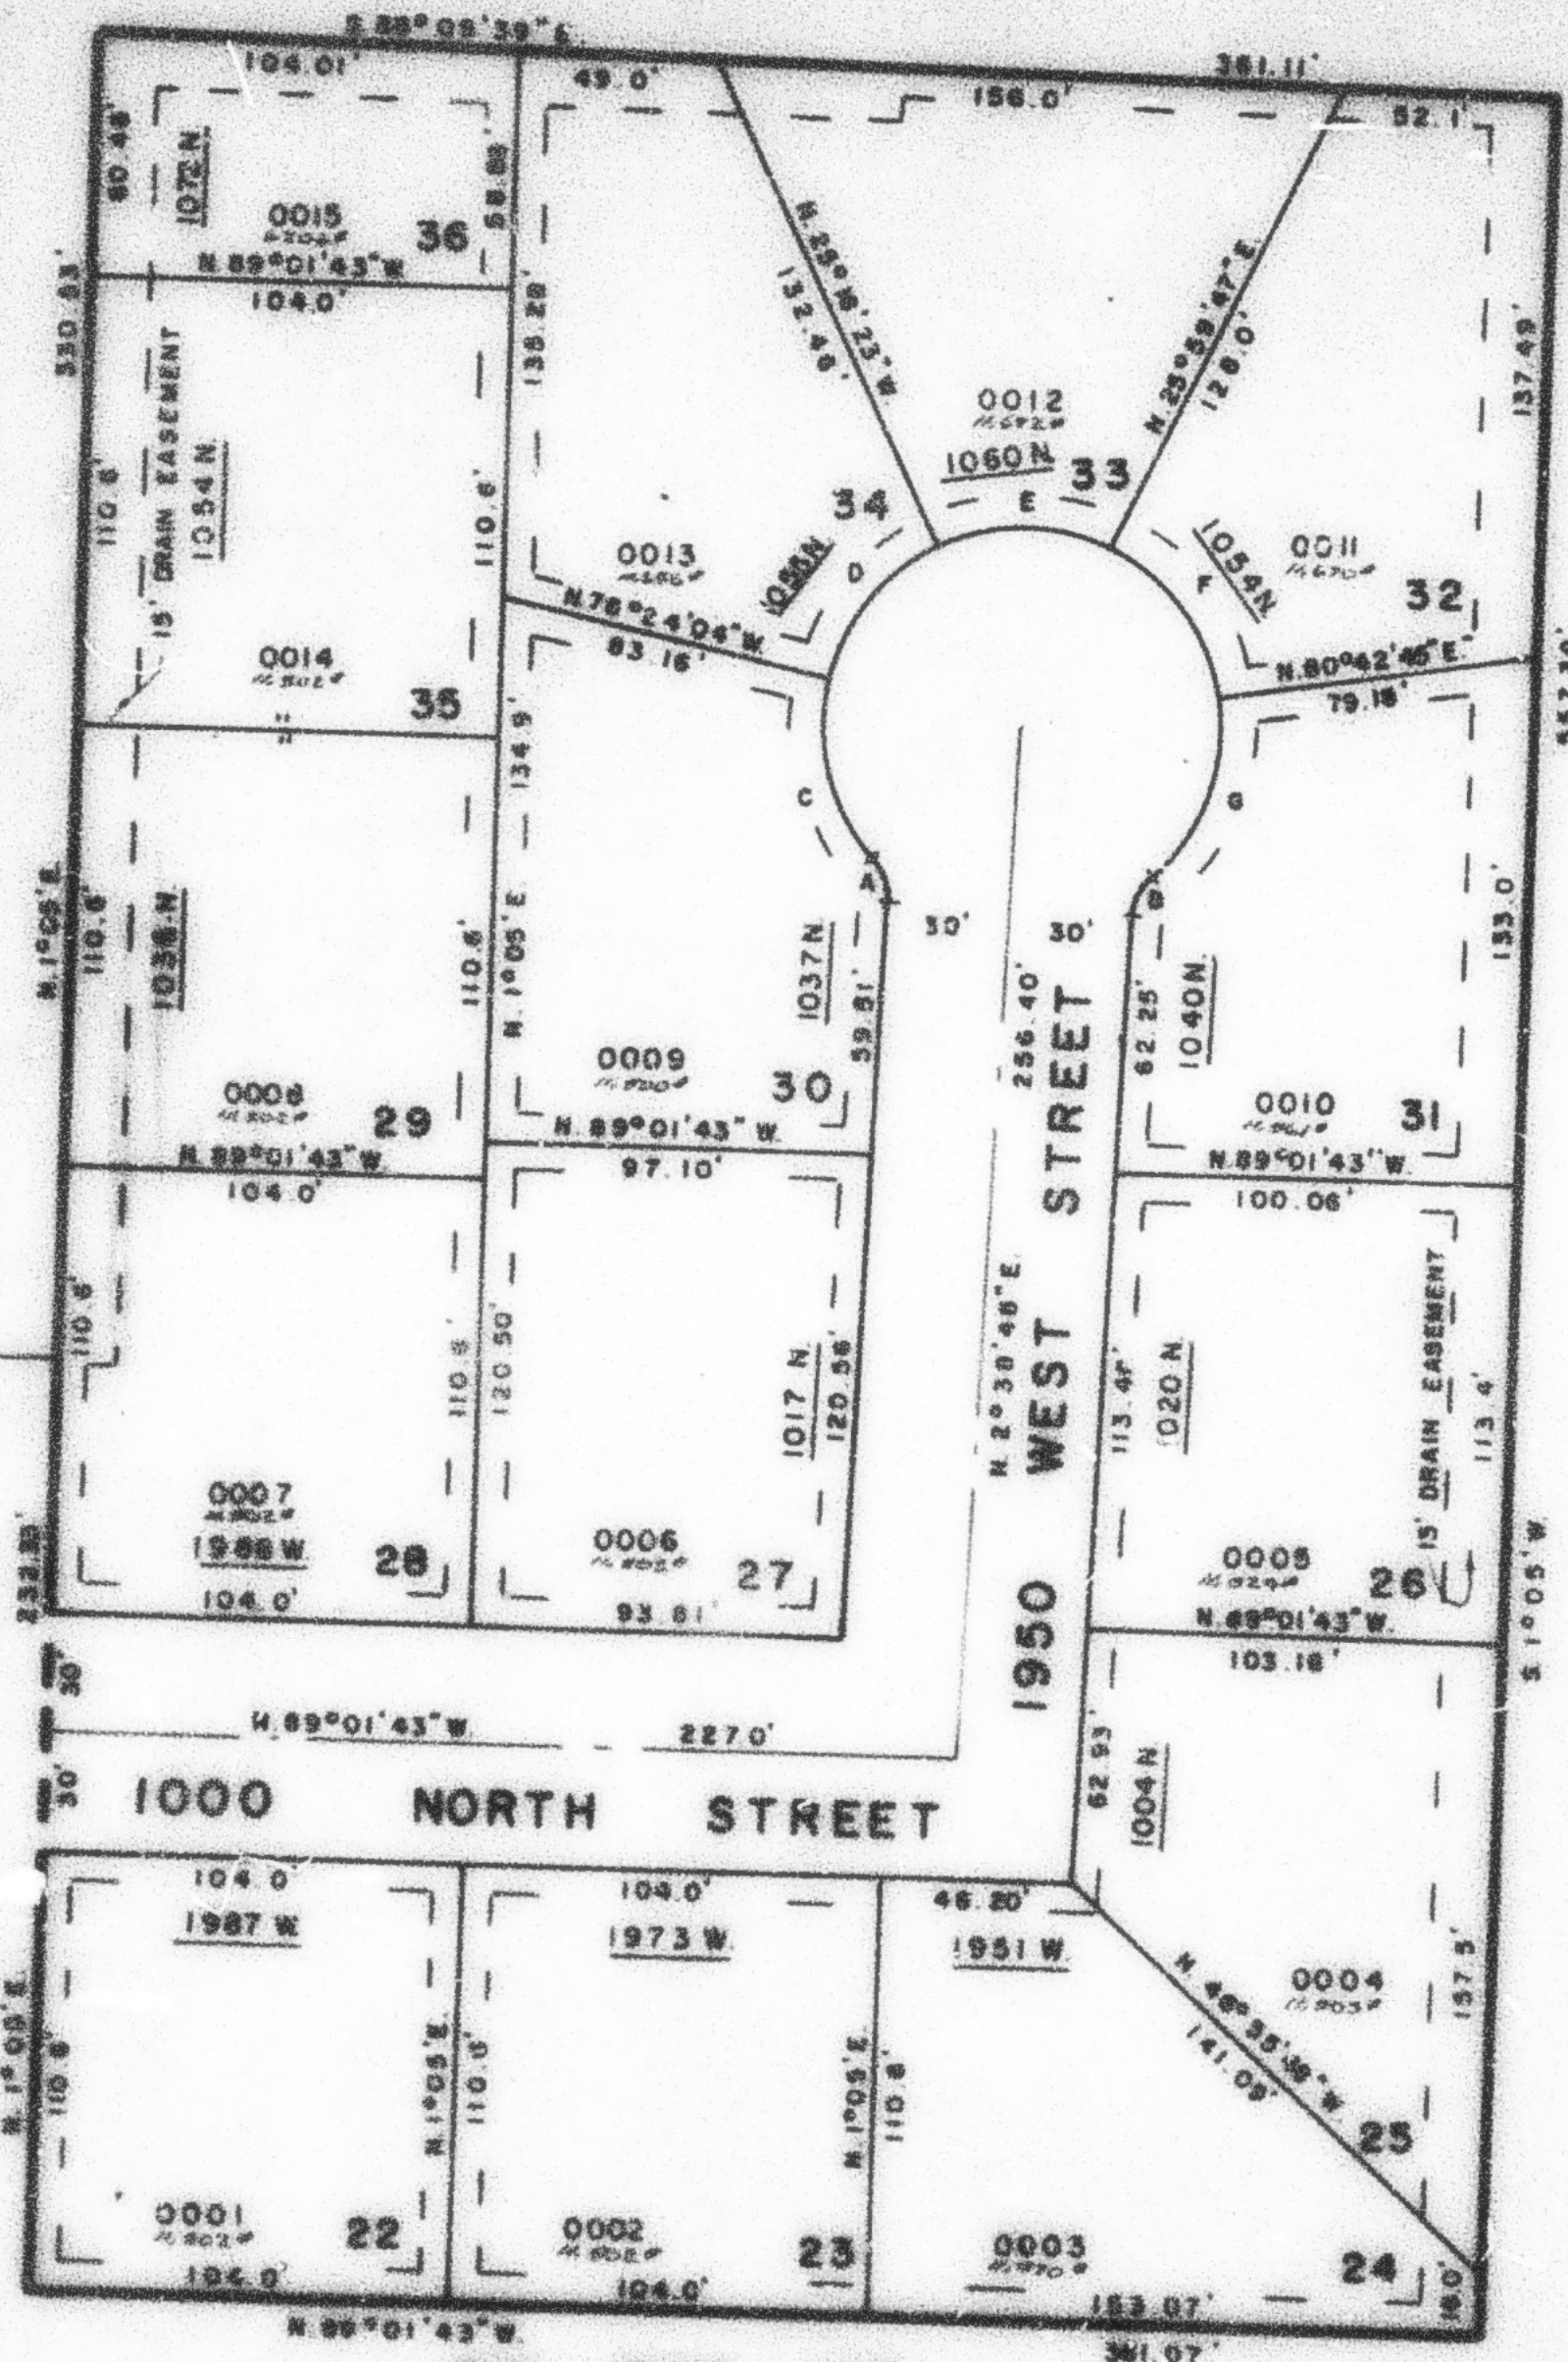

SEE PAGE 138
 CURVE DATA

ALL PUBLIC UTILITY & DRAINAGE
 EASEMENTS 5' EACH SIDE OF
 LOT LINES AS INDICATED BY
 DASHED LINES

A	B	C	D	E	F	G
R= 15.00'	13.00'	50.00'	50.00'	50.00'	50.00'	50.00'
Δ= 45°11'13"	45°11'13"	87°08'21"	51°07'41"	51°18'10"	54°42'56"	55°07'16"
L= 12.08'	12.08'	49.86'	44.82'	44.74'	47.75'	50.72'
LC= 11.77'	11.77'	47.82'	43.15'	43.18'	45.85'	48.57'
N 80°28'46"W	N 25°44'24"E	N 14°52'14"W	N 38°09'47"E	S 69°38'13"E	S 38°55'45"E	S 12°46'22"E

FOR COMPLETE ENG. DATA
 SEE CH16, DED. PLAT IN
 BOOK 23, PAGE 8