

PART OF SEC. 2 & 11, T. 6 N., R. 2 W., S. L. B. & M.
VALLEY WEST ESTATES NO. 2

152

TAXING UNIT: 81

LOTS 22-36
 FARR WEST CITY

PREFIX: 15-152

SCALE 1" = 50'

SEE PAGE 4

EXCEPT WHERE OTHERWISE SHOWN
 ALL LOTS OWNED BY:
 F. STANLEY NIELSEN & PEGGY P.


SEE PAGE 4

SEE PAGE 4

N. 89°34'E
 N. 1/4 COR.
 SEC. 11
 1994.52'

SEE PAGE 150

SEE PAGE 30-1

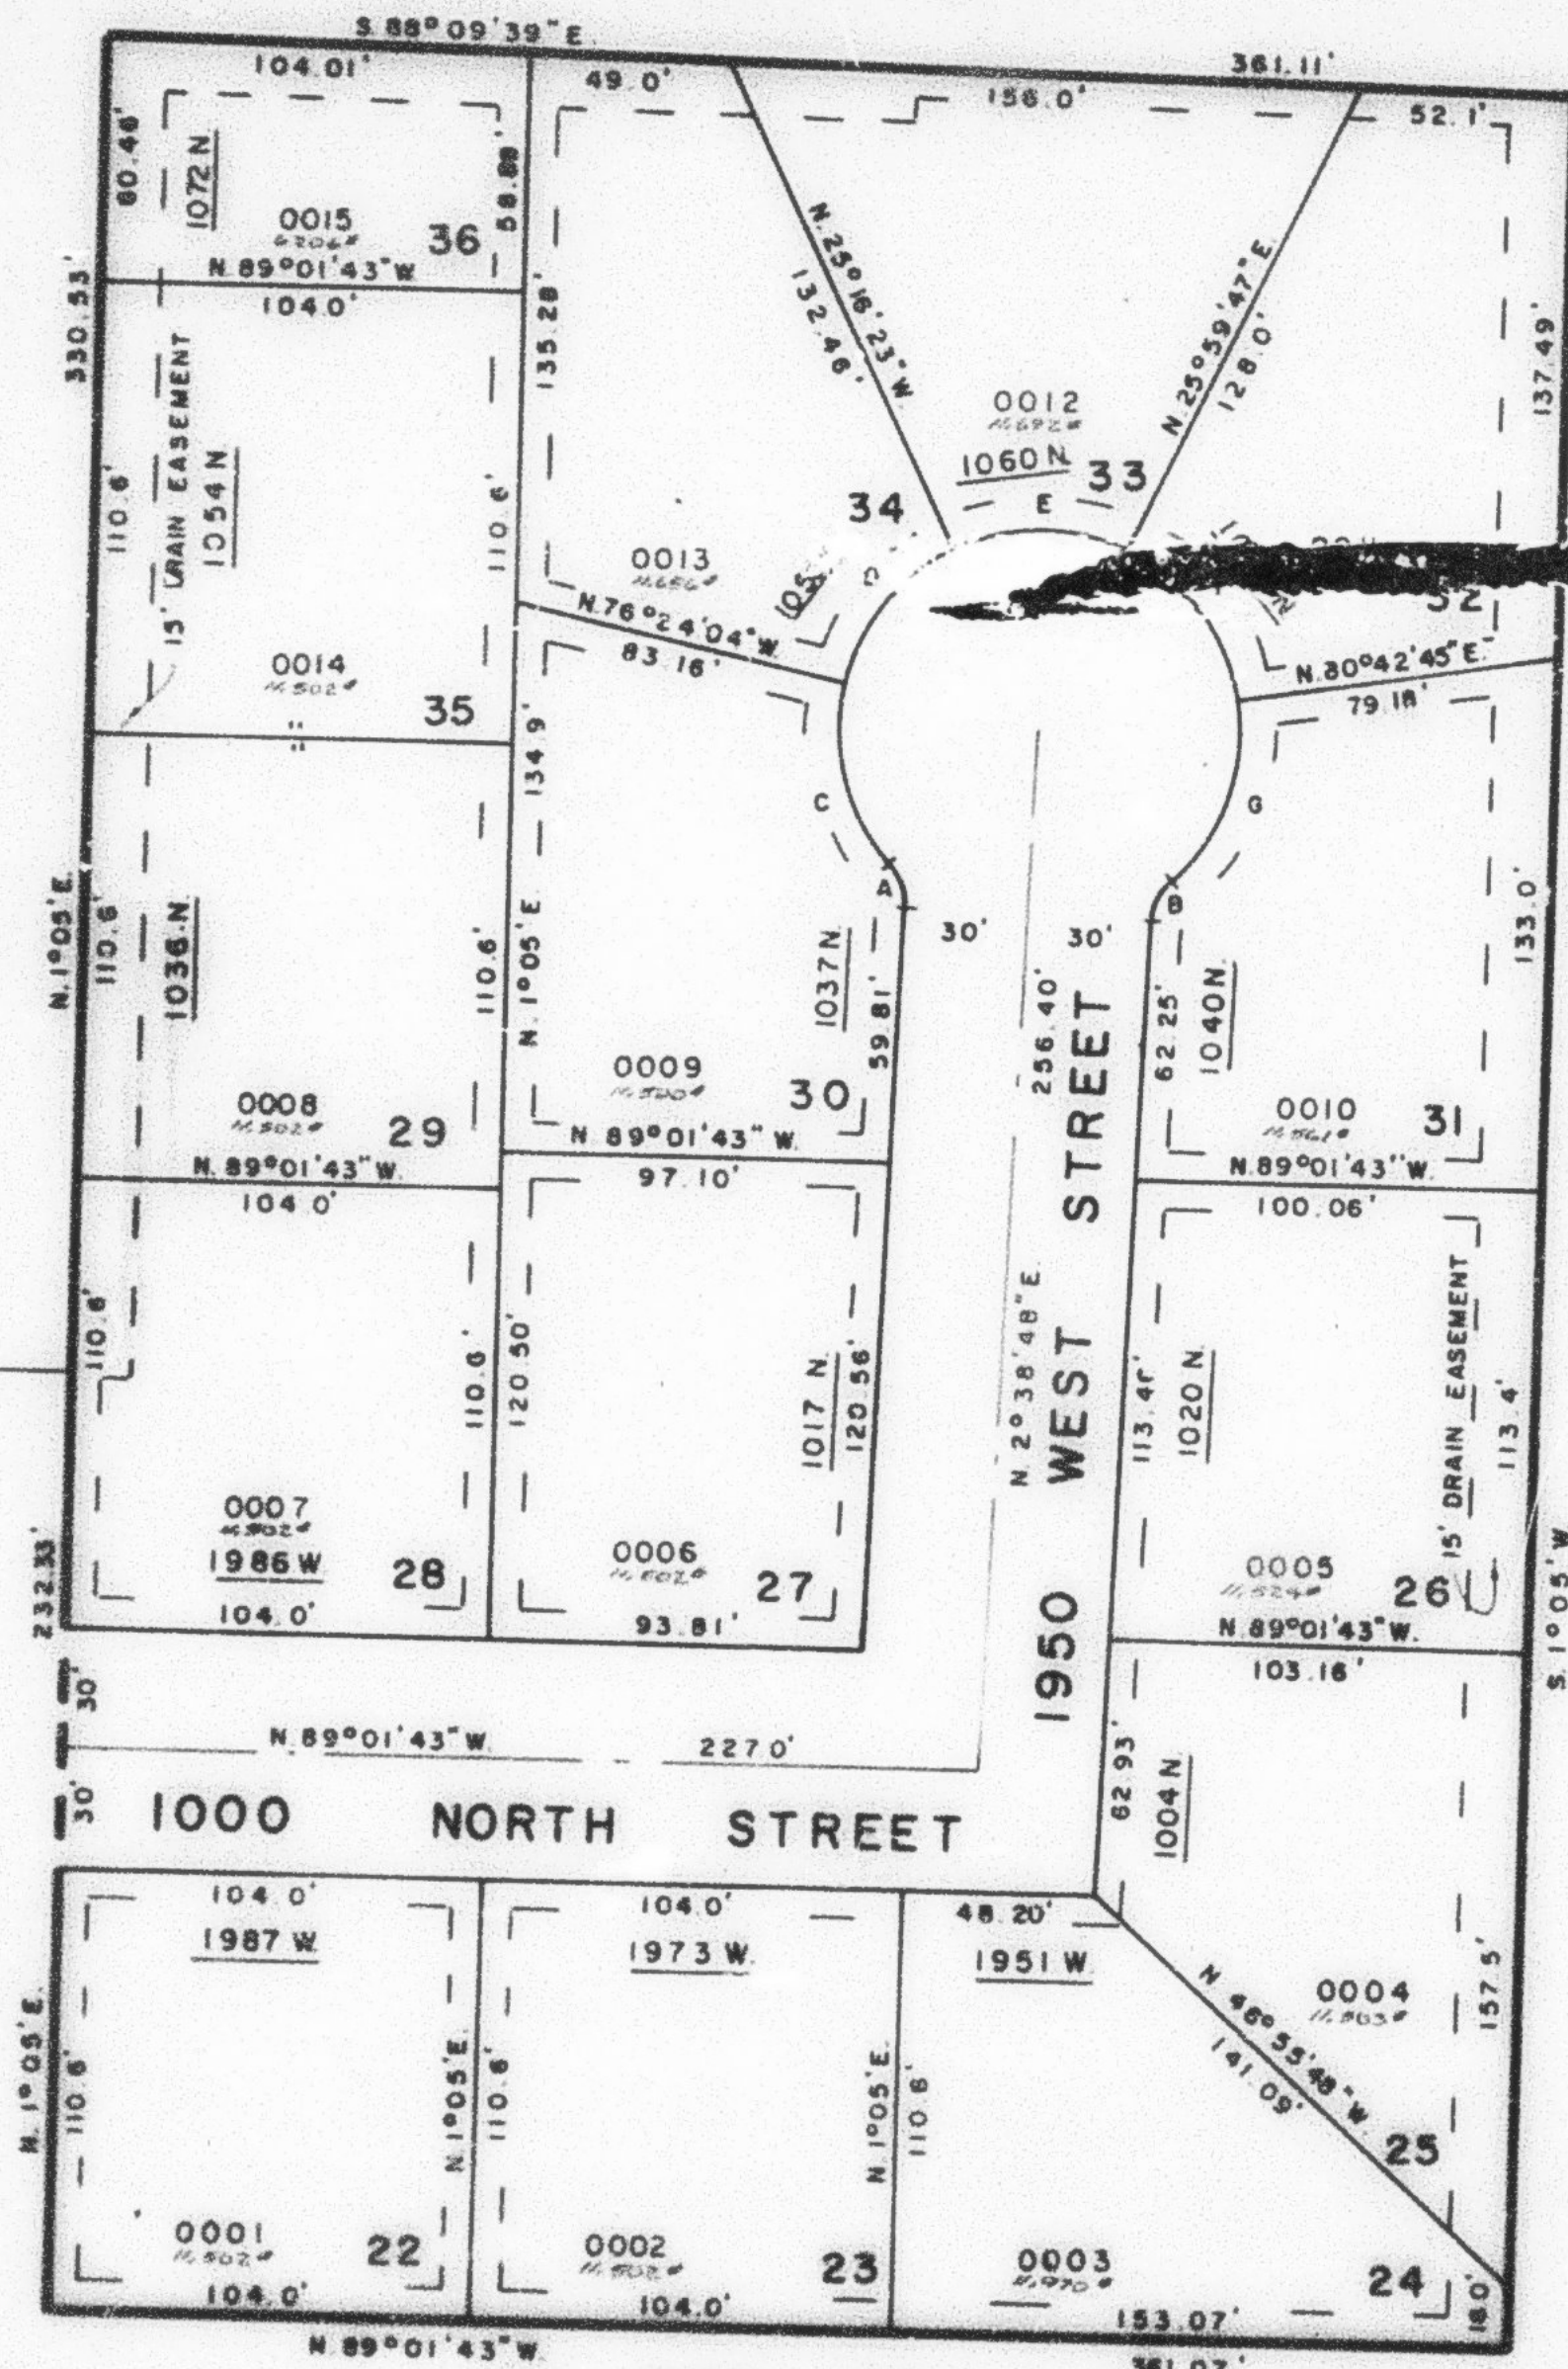

SEE PAGE 138
 CURVE DATA

ALL PUBLIC UTILITY & DRAINAGE
 EASEMENTS 7.5' EACH SIDE OF
 LOT LINES AS INDICATED BY
 DASHED LINES

A	B	C	D	E	F	G
R= 15.00'	15.00'	50.00'	50.00'	50.00'	50.00'	50.00'
Δ= 46°11'13"	46°11'13"	57°08'21"	51°07'41"	51°16'10"	54°42'56"	58°07'18"
L= 12.09'	12.09'	49.86'	44.62'	44.74'	47.75'	50.72'
LC= 11.77'	11.77'	47.82'	43.15'	43.26'	45.95'	48.57'
N 20°28'48"W	N 25°44'24"E	N 14°56'14"W	N 39°06'47"E	S 89°38'18"E	S 36°58'45"E	S 19°48'22"W

FOR COMPLETE ENG. DATA
 SEE ORIG. DED. PLAT IN
 BOOK 23, PAGE 6