


PART OF THE NW 1/4, SEC. 33, T.6N., R.2W., S.L.B. & M.  
**VALLEY GREEN ESTATES NO. 4**

TAXING UNIT: 53

LOTS 33 & 34  
 IN WEBER COUNTY  
 SCALE 1" = 50'

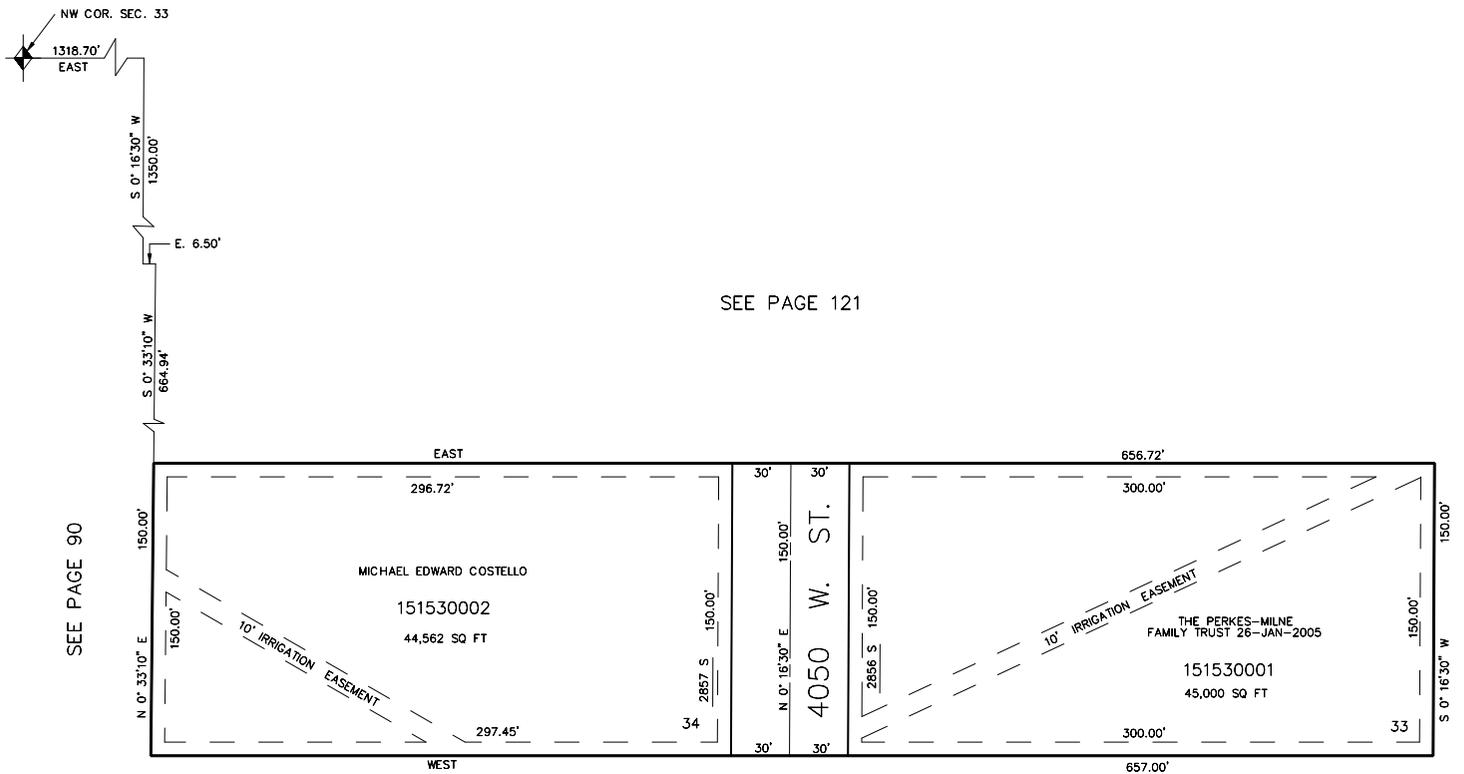

SEE PAGE 121

SEE PAGE 90

SEE PAGE 90

SEE PAGE 90

7' UTILITY & DRAINAGE EASEMENTS EACH  
 SIDE OF PROPERTY LINES AS INDICATED  
 BY DASHED LINES EXCEPT AS OTHERWISE  
 SHOWN.

FOR COMPLETE ENG DATA SEE  
 ORIGINAL DEDICATION PLAT IN  
 BOOK 23, PAGE 45 OF RECORDS.