

PART OF SEC. 24, T.6N., R.2W., S.L.B.&M.
RIVERSIDE INDUSTRIAL PARK

LOTS 1&8, 20-22

WEBER COUNTY

SCALE: 1" = 50'

TAXING UNIT: 95


PREFIX: 15-154

EXCEPT WHERE OTHERWISE
 SHOWN, ALL LOTS OWNED BY:
 MARTINEZ & SONS CORP.

SEE PAGE 155

SEE PAGE
 61-1

SEE PAGE
 157

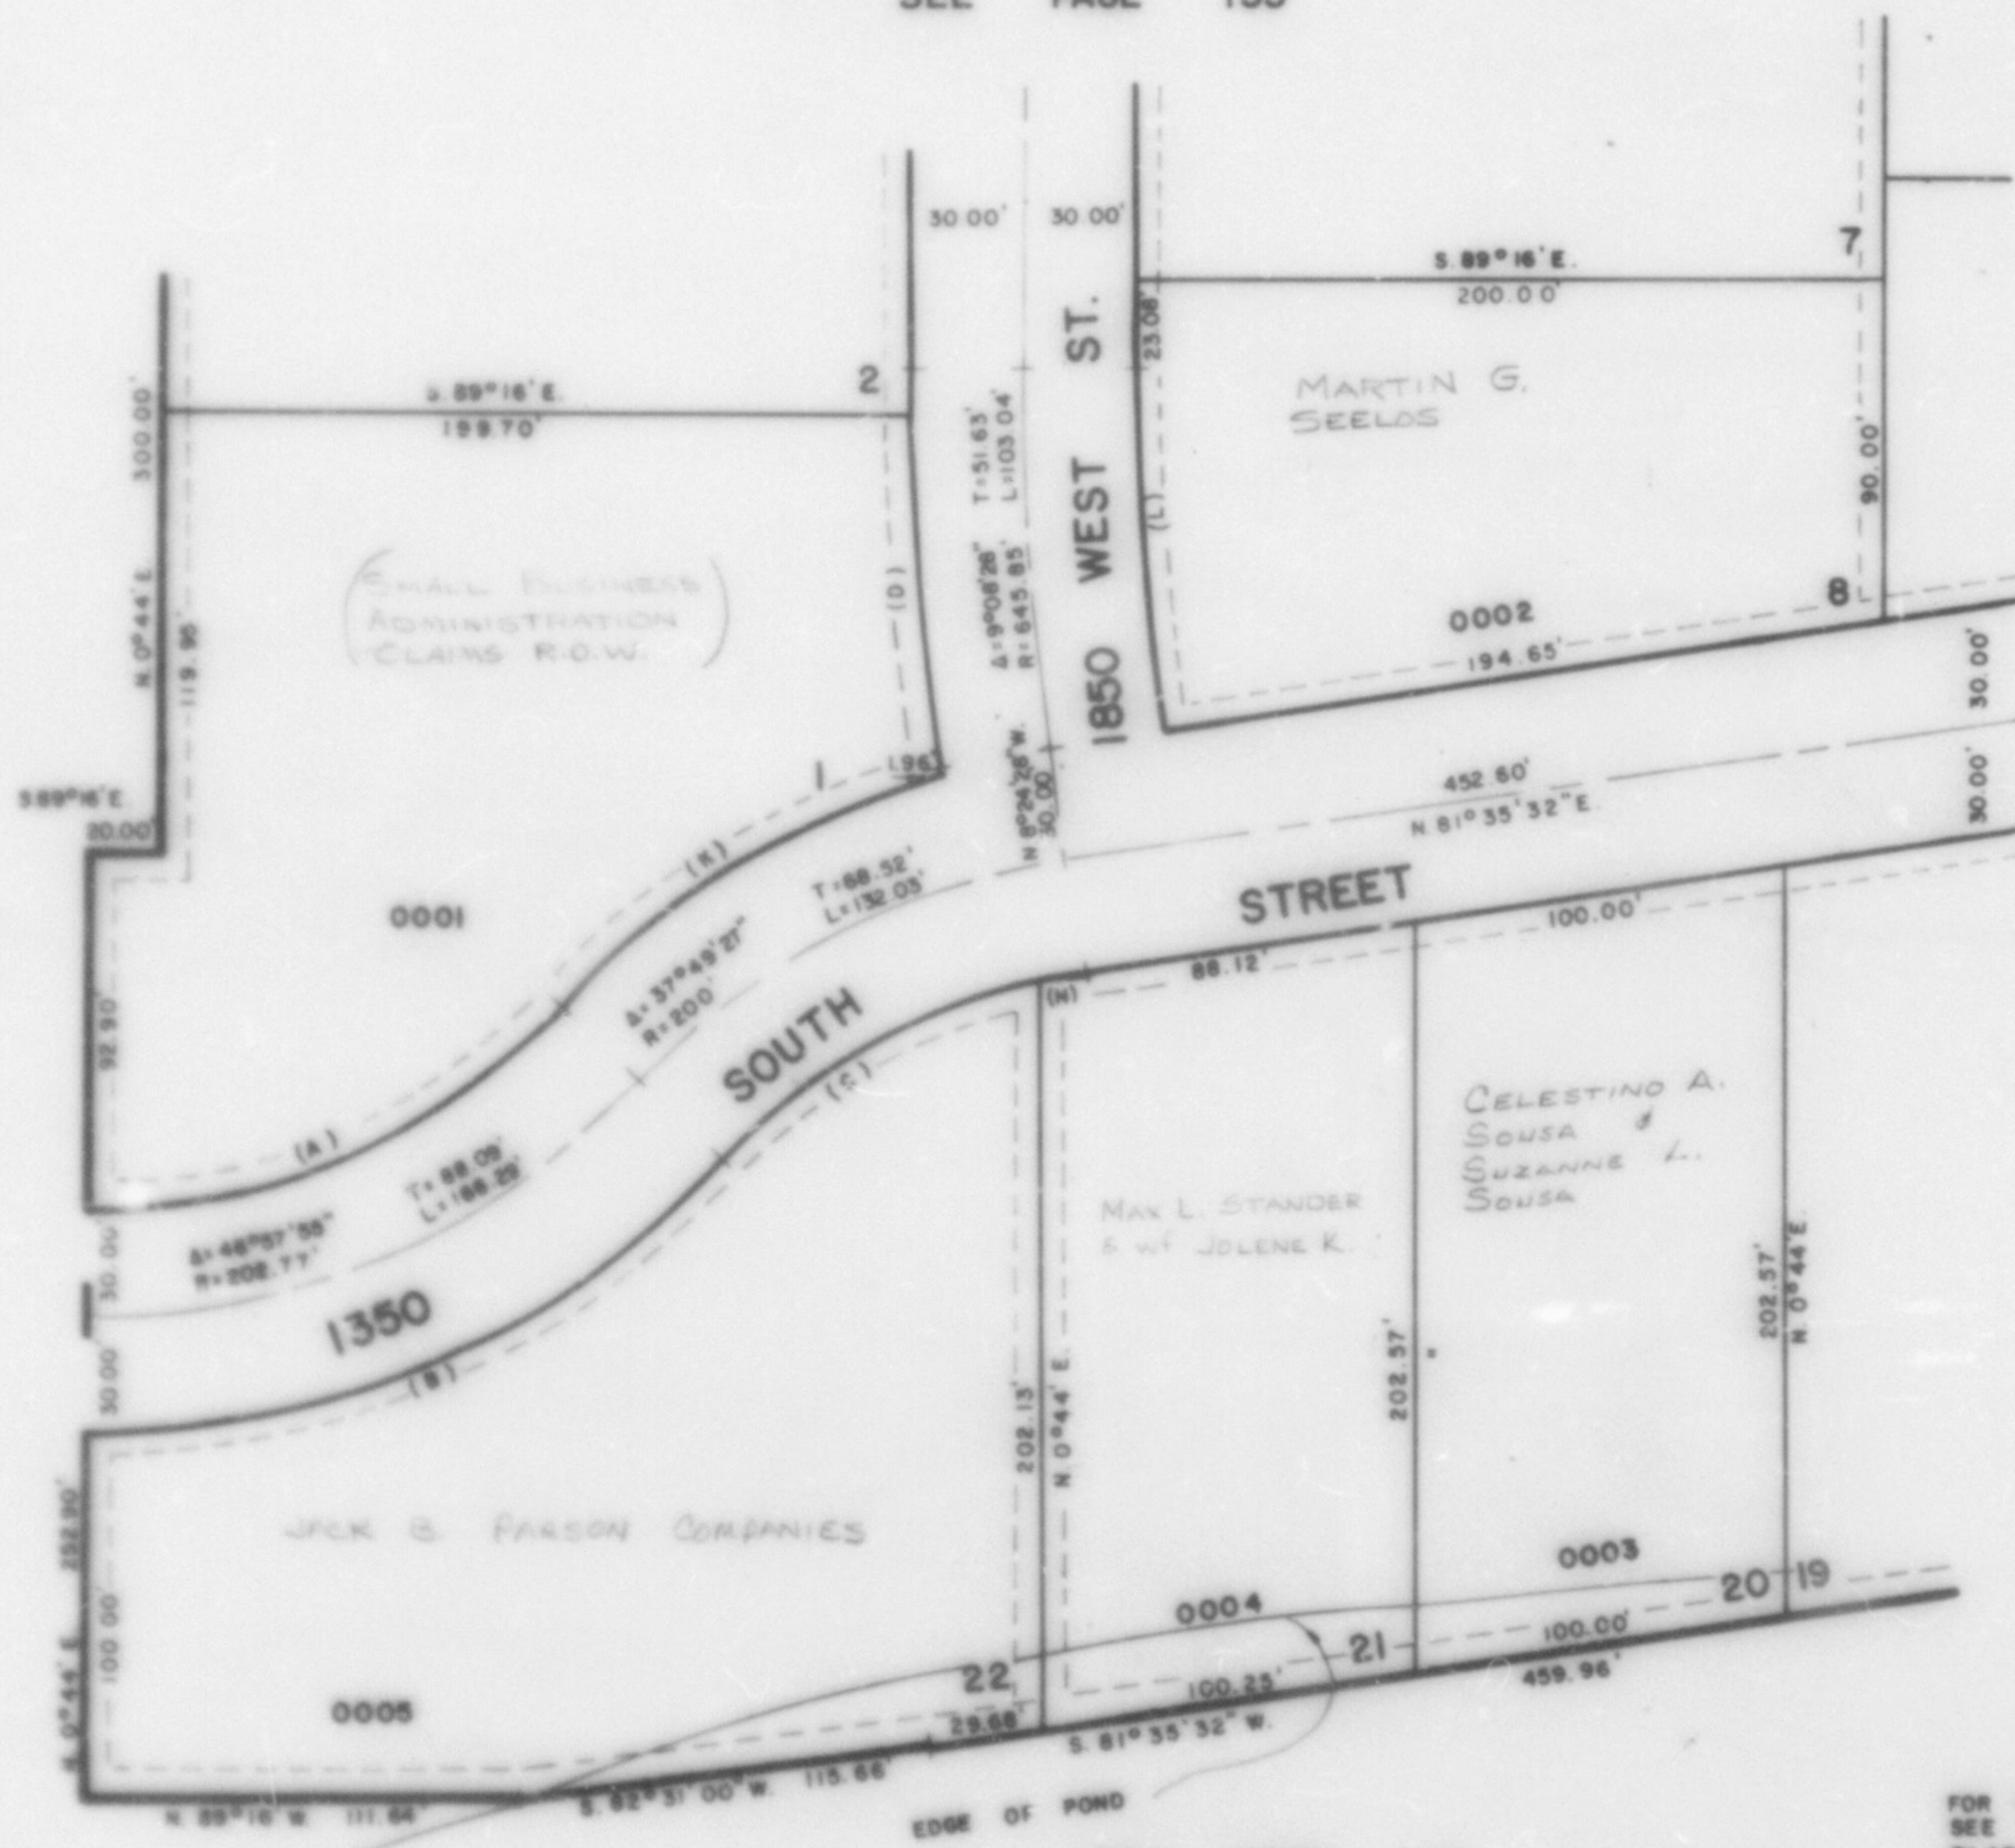

SEE PAGE 65

FOR COMPLETE ENG. DATA
 SEE ORIGINAL DEDICATION
 PLAT IN BOOK 23, PAGE 50.

CURVE DATA						
A	B	C	D	E	F	G
B = 48°57'55"	48°57'55"	55°42'50"	8°29'36"	50°19'46"	9°08'29"	4°06'37"
R = 172.77'	252.77'	170.00'	675.85'	230.00'	619.85'	170.00'
L = 141.82'	190.80'	100.01'	100.19'	121.75'	98.25'	12.20'
C = 137.69'	193.50'	98.58'	100.09'	120.34'	98.15'	12.15'

NOTE: ALL PUBLIC UTILITY
 AND DRAINAGE EASEMENTS ARE
 7.0' EACH SIDE OF LOT
 LINE AS INDICATED BY DASHED
 LINES UNLESS NOTED
 OTHERWISE.