

PART OF SEC. 24, T.6N., R.2W., S.L.B.&M.
RIVERSIDE INDUSTRIAL PARK

LOTS 1&8, 20-22

WEBER COUNTY

SCALE: 1" = 50'


TAXING UNIT: 16

PREFIX: 15-154

SEE PAGE 155

SEE PAGE
61-1

SEE PAGE
157

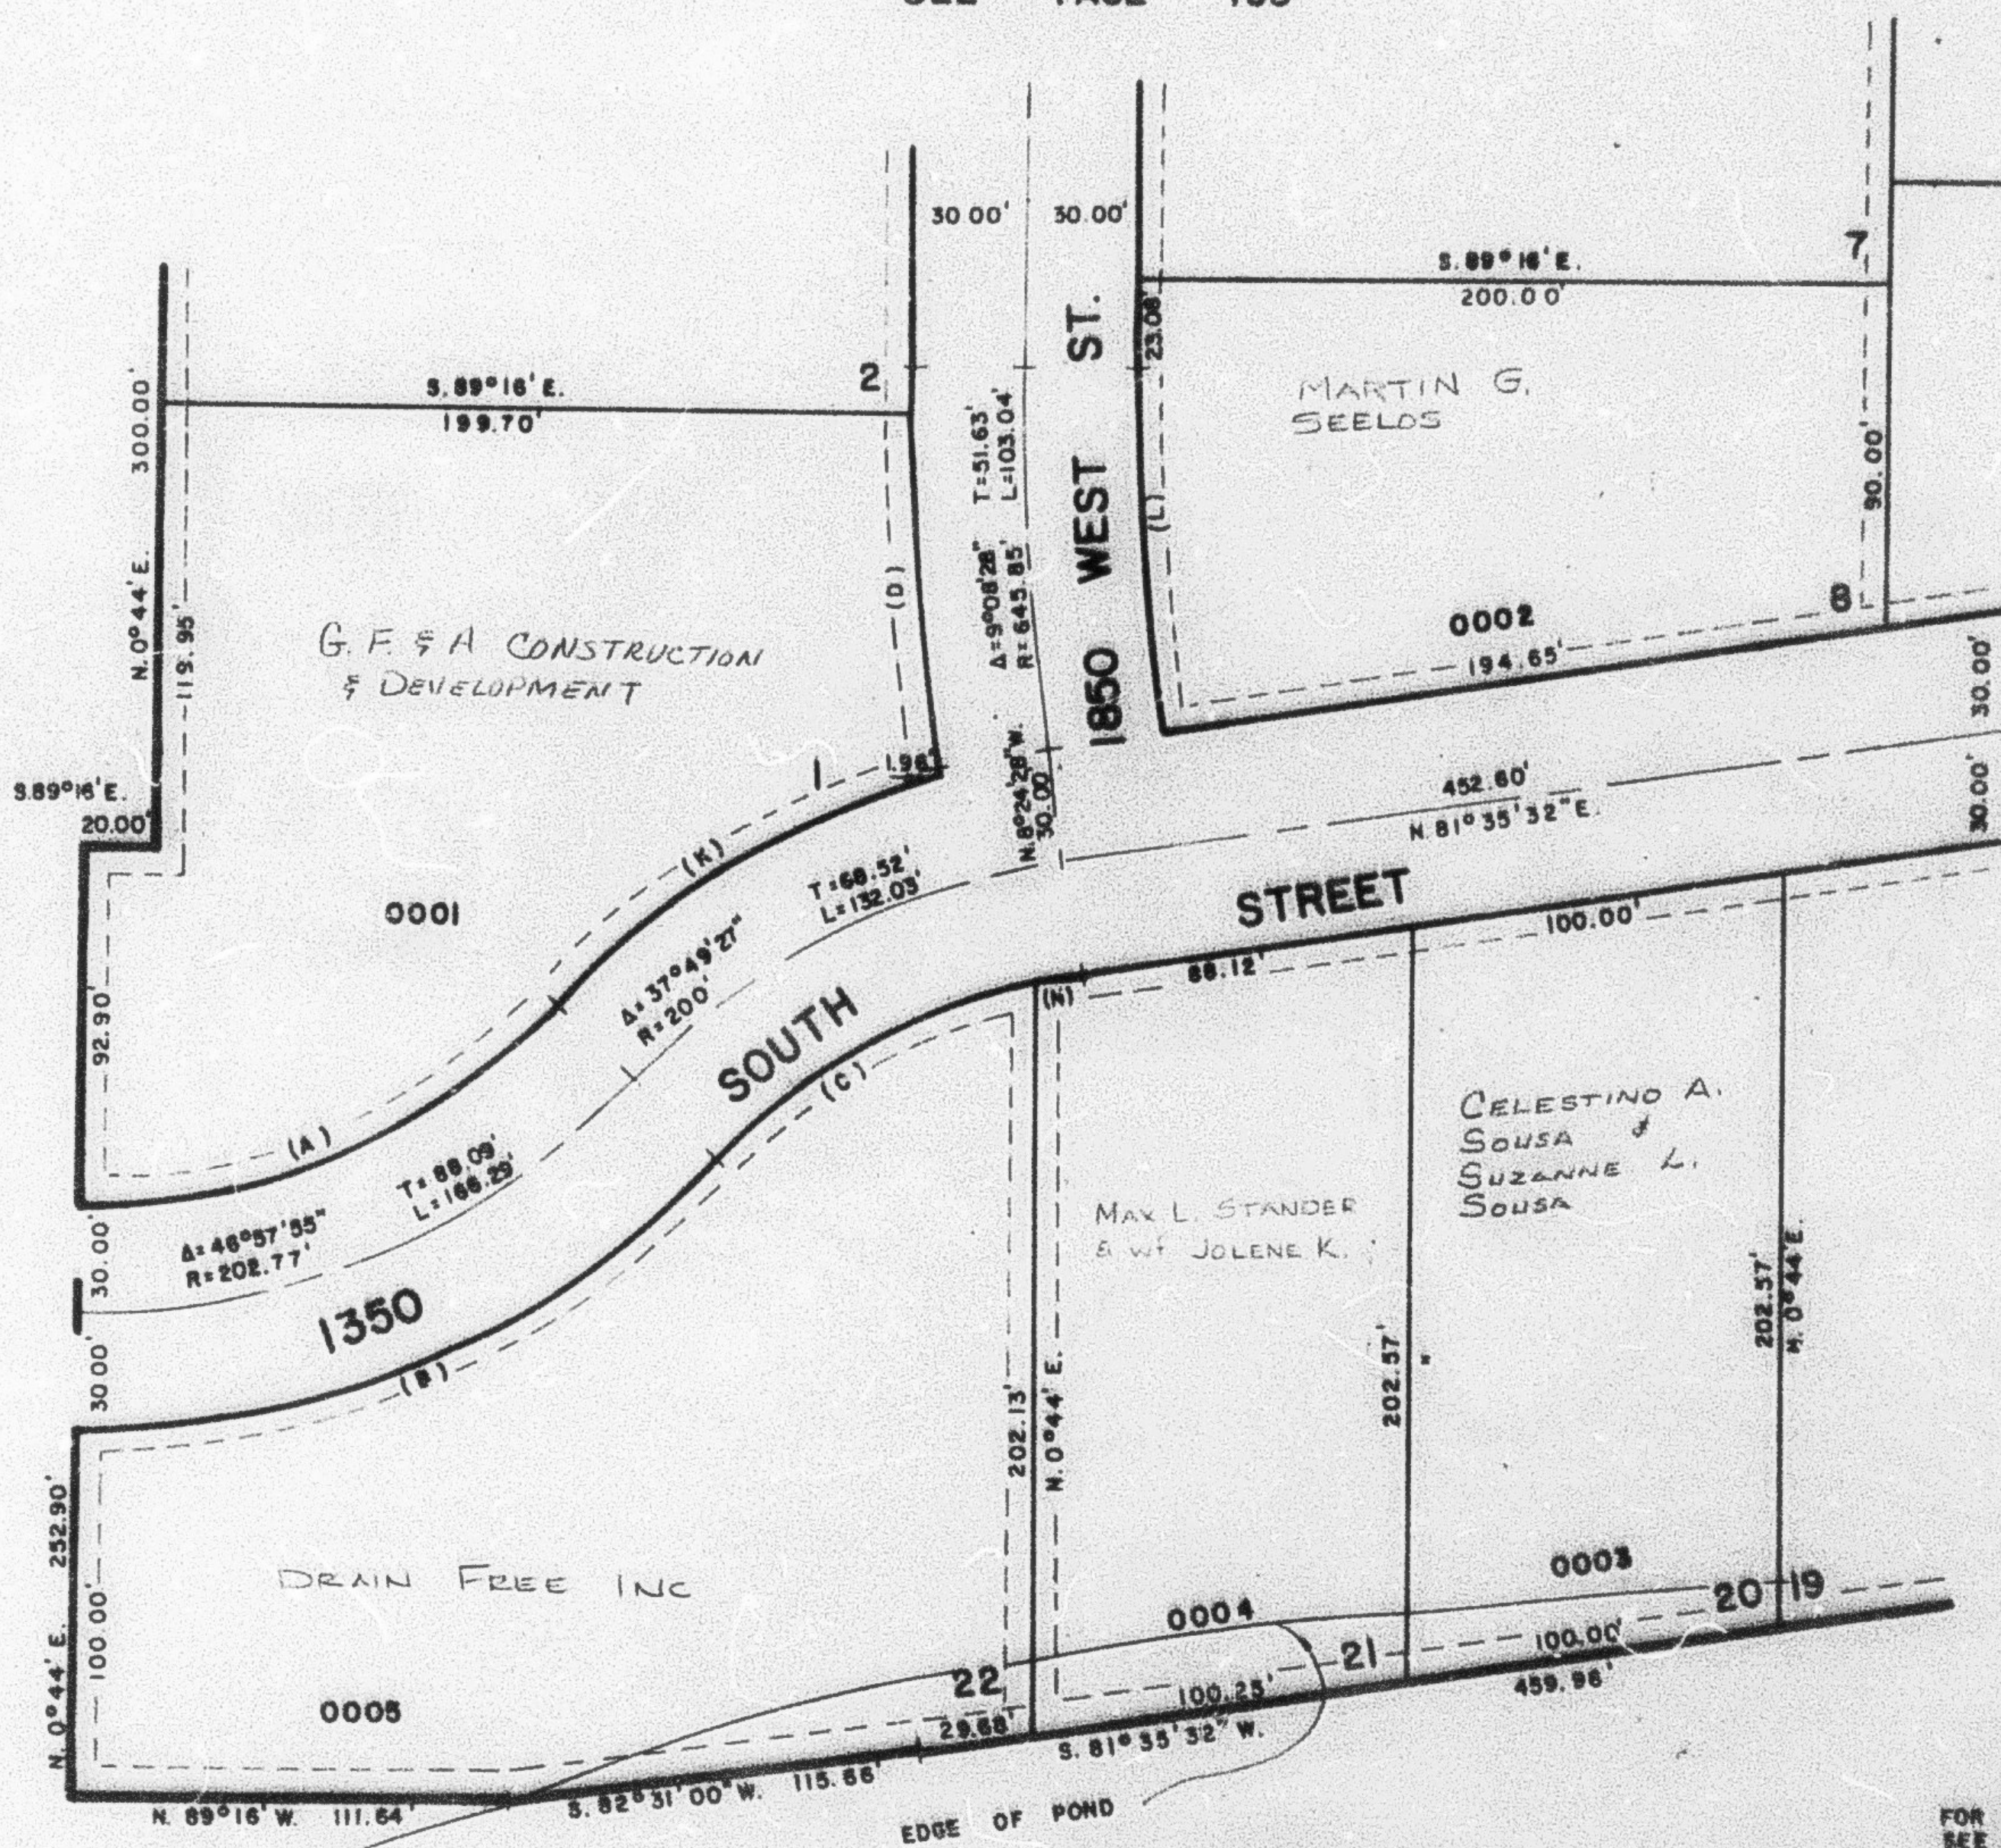

SEE PAGE 65

FOR COMPLETE ENG. DATA
 SEE ORIGINAL DEDICATION
 PLAT IN BOOK 23, PAGE 50.

NOTE: ALL PUBLIC UTILITY
 AND DRAINAGE EASEMENTS ARE
 7.0' EACH SIDE OF LOT
 LINE AS INDICATED BY DASHED
 LINES UNLESS NOTED
 OTHERWISE.

CURVE DATA

A	B	C	D	K	L	N
A = 46°57'55"	46°57'55"	33°42'30"	8°29'38"	30°19'48"	9°08'28"	4°08'37"
R = 172.77'	232.77'	170.00'	675.85'	230.00'	615.38'	170.00'
L = 141.82'	190.80'	100.01'	100.19'	121.78'	98.23'	12.80'
C = 137.69'	185.50'	98.58'	100.09'	120.34'	98.15'	12.19'