

PART OF SEC. 24, T.6N., R.2W., S.L.B. & M.
RIVERSIDE INDUSTRIAL PARK

LOTS 2-7
 WEBER COUNTY
 SCALE = 1" = 50'

155


TAXING UNIT: 16

PREP: 15-155

EXCEPT WHERE OTHERWISE
 SHOWN, ALL LOTS OWNED BY
 MARTINEZ & SONS CORP.

SEE PAGE 65

SEE PAGE
 61-)

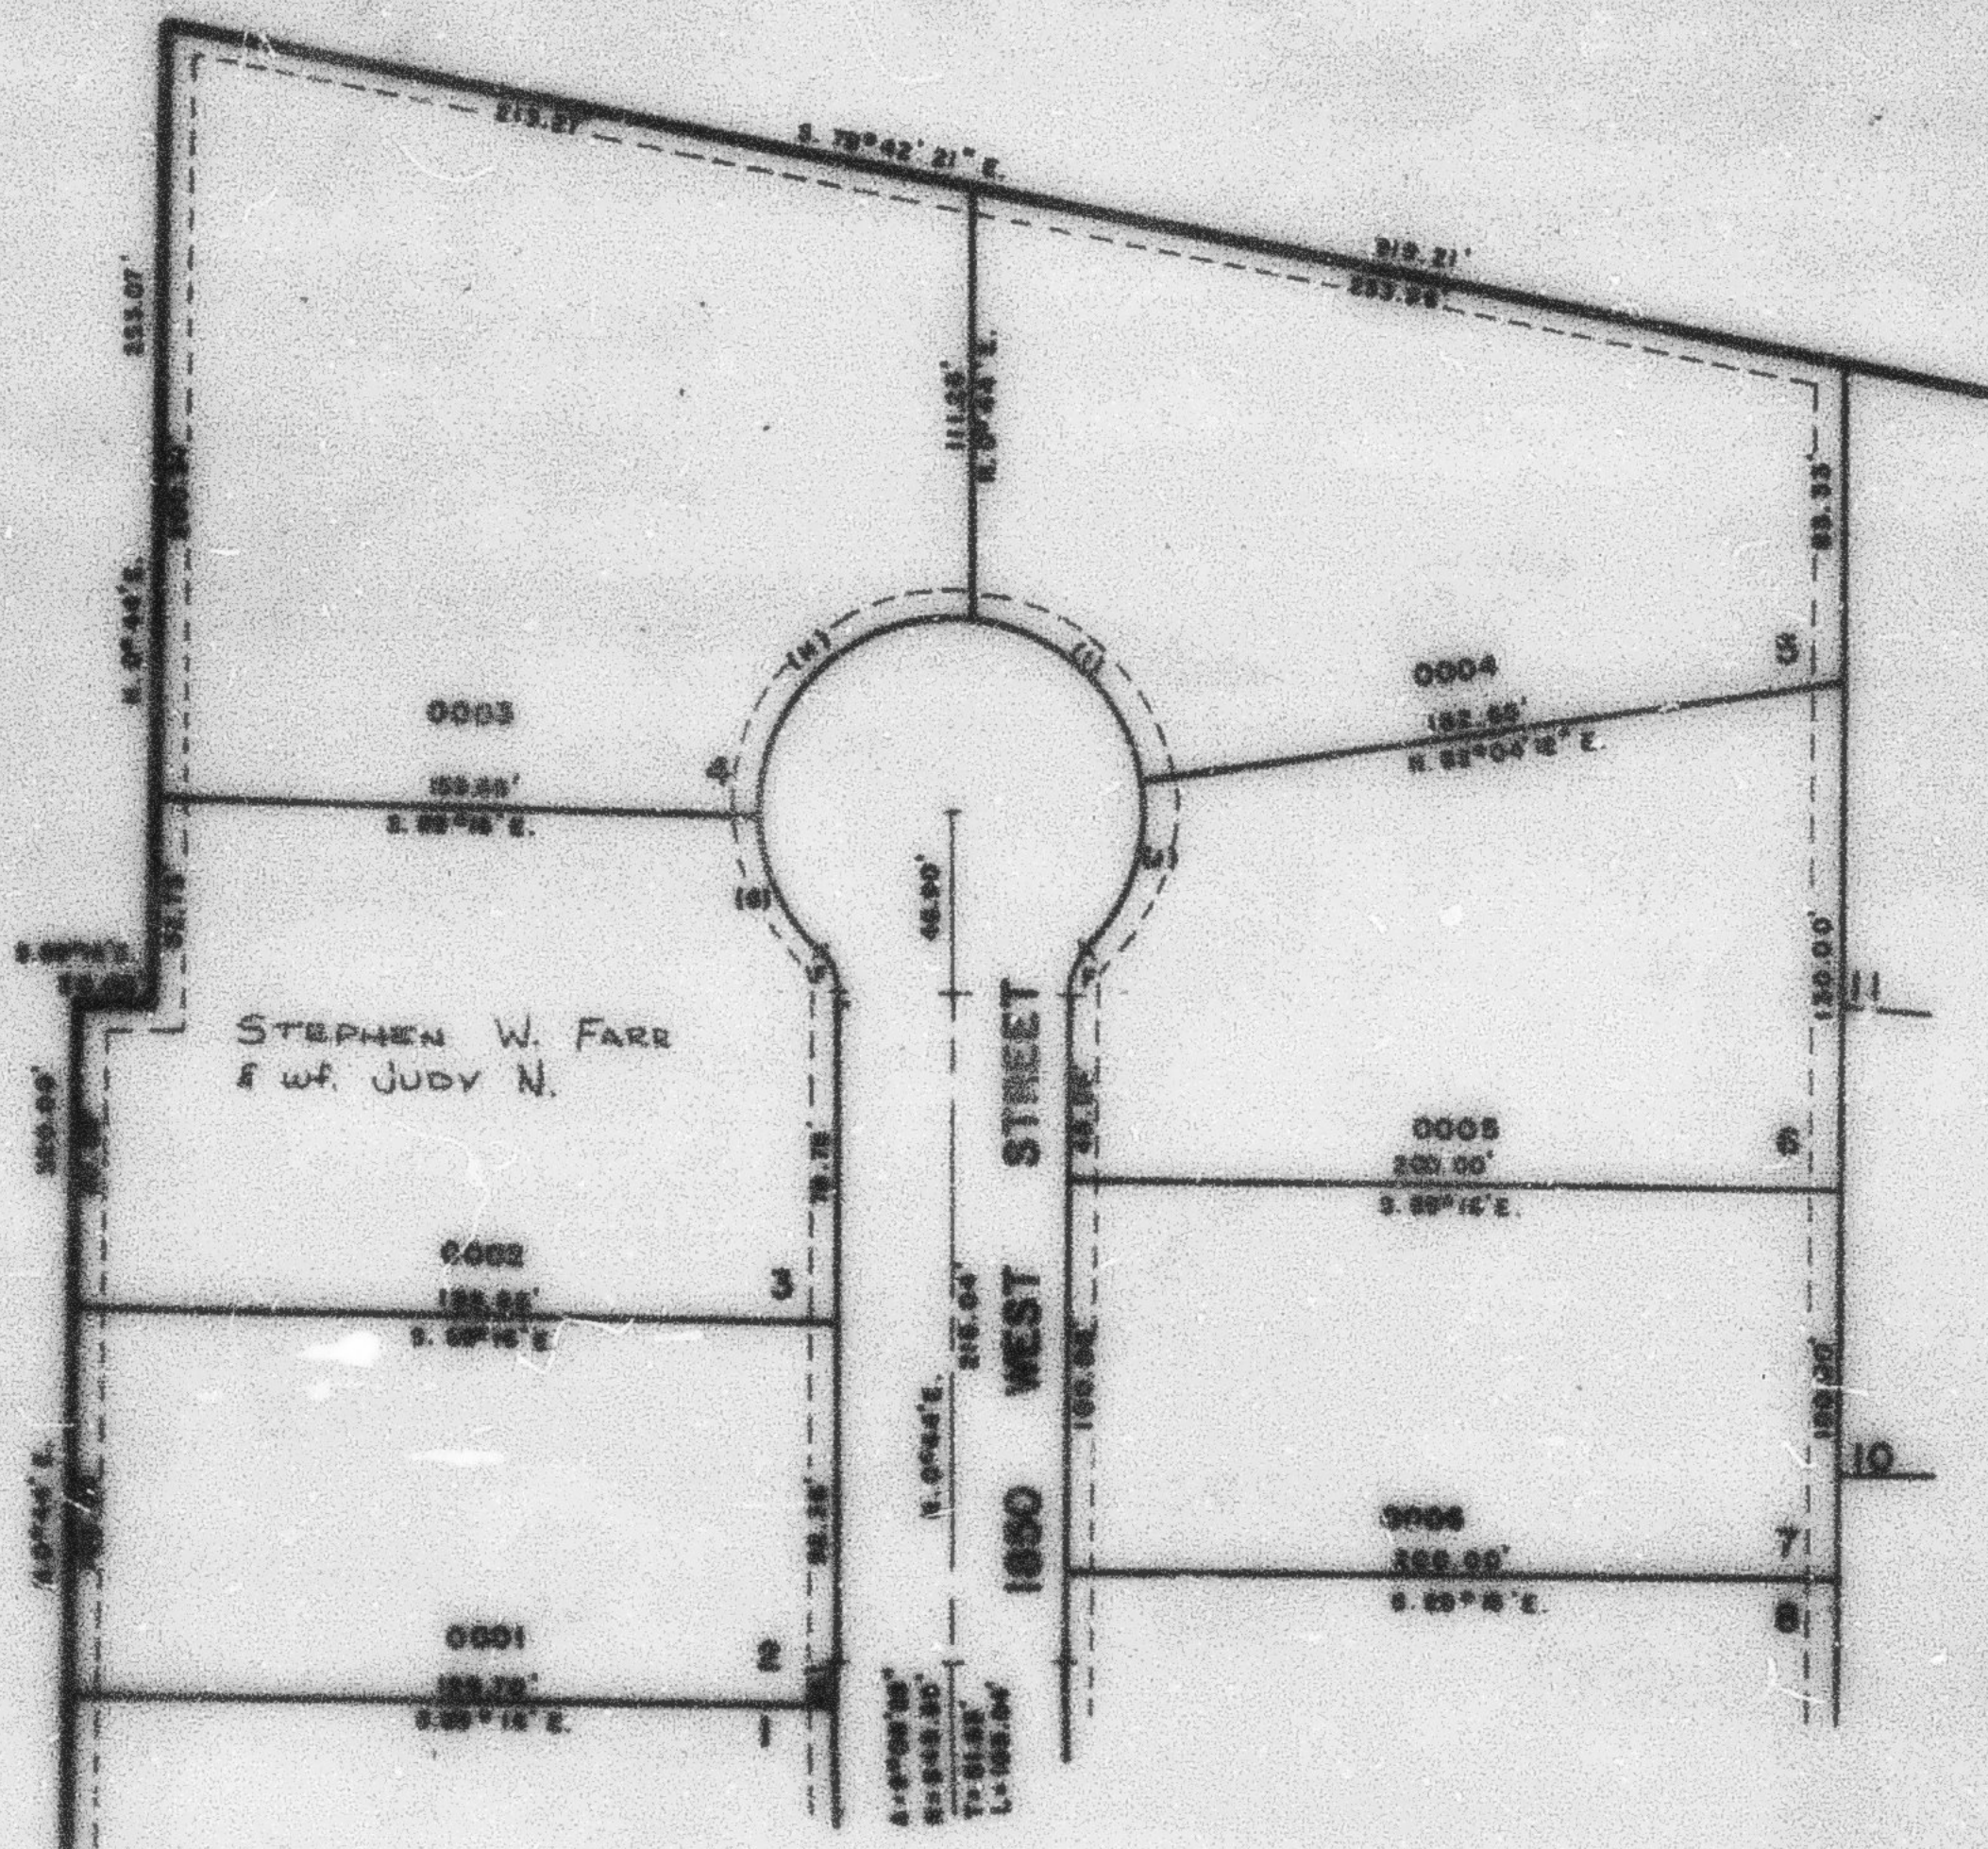

SEE PAGE 156

CURVE DATA

1	2
A = 67.50'	49.11'
R = 675.93'	15.00'
L = 7.84'	12.00'
C = 7.84'	17.77'
3	4
A = 40.11'	50.00'
R = 50.00'	50.00'
L = 40.31'	75.24'
C = 59.52'	75.71'
5	6
A = 57.50'	54.11'
R = 50.00'	50.00'
L = 75.88'	47.37'
C = 45.17'	49.25'

SEE PAGE 154

NOTE: ALL PUBLIC UTILITY AND DRAINAGE
 EASEMENTS ARE 7.0' EACH SIDE OF LOT
 LINE AS INDICATED BY DASHED LINES
 UNLESS NOTED OTHERWISE.

FOR COMPLETE ENG. DATA, SEE
 ORIGINAL ENG. PLAT IN BOOK 25,
 PAGE 50.