

PART OF SEC. 24, T.6N., R.2W., S.L.B.&M.
RIVERSIDE INDUSTRIAL PARK

155

TAXING UNIT: 95


LOTS 2-7
 WEBER COUNTY
 SCALE = 1" = 50'

PREFIX 15-155

EXCEPT WHERE OTHERWISE
 SHOWN, ALL LOTS OWNED BY
 SEELOS PROPERTY MANAGEMENT

SEE PAGE 65

SEE PAGE
 61-1

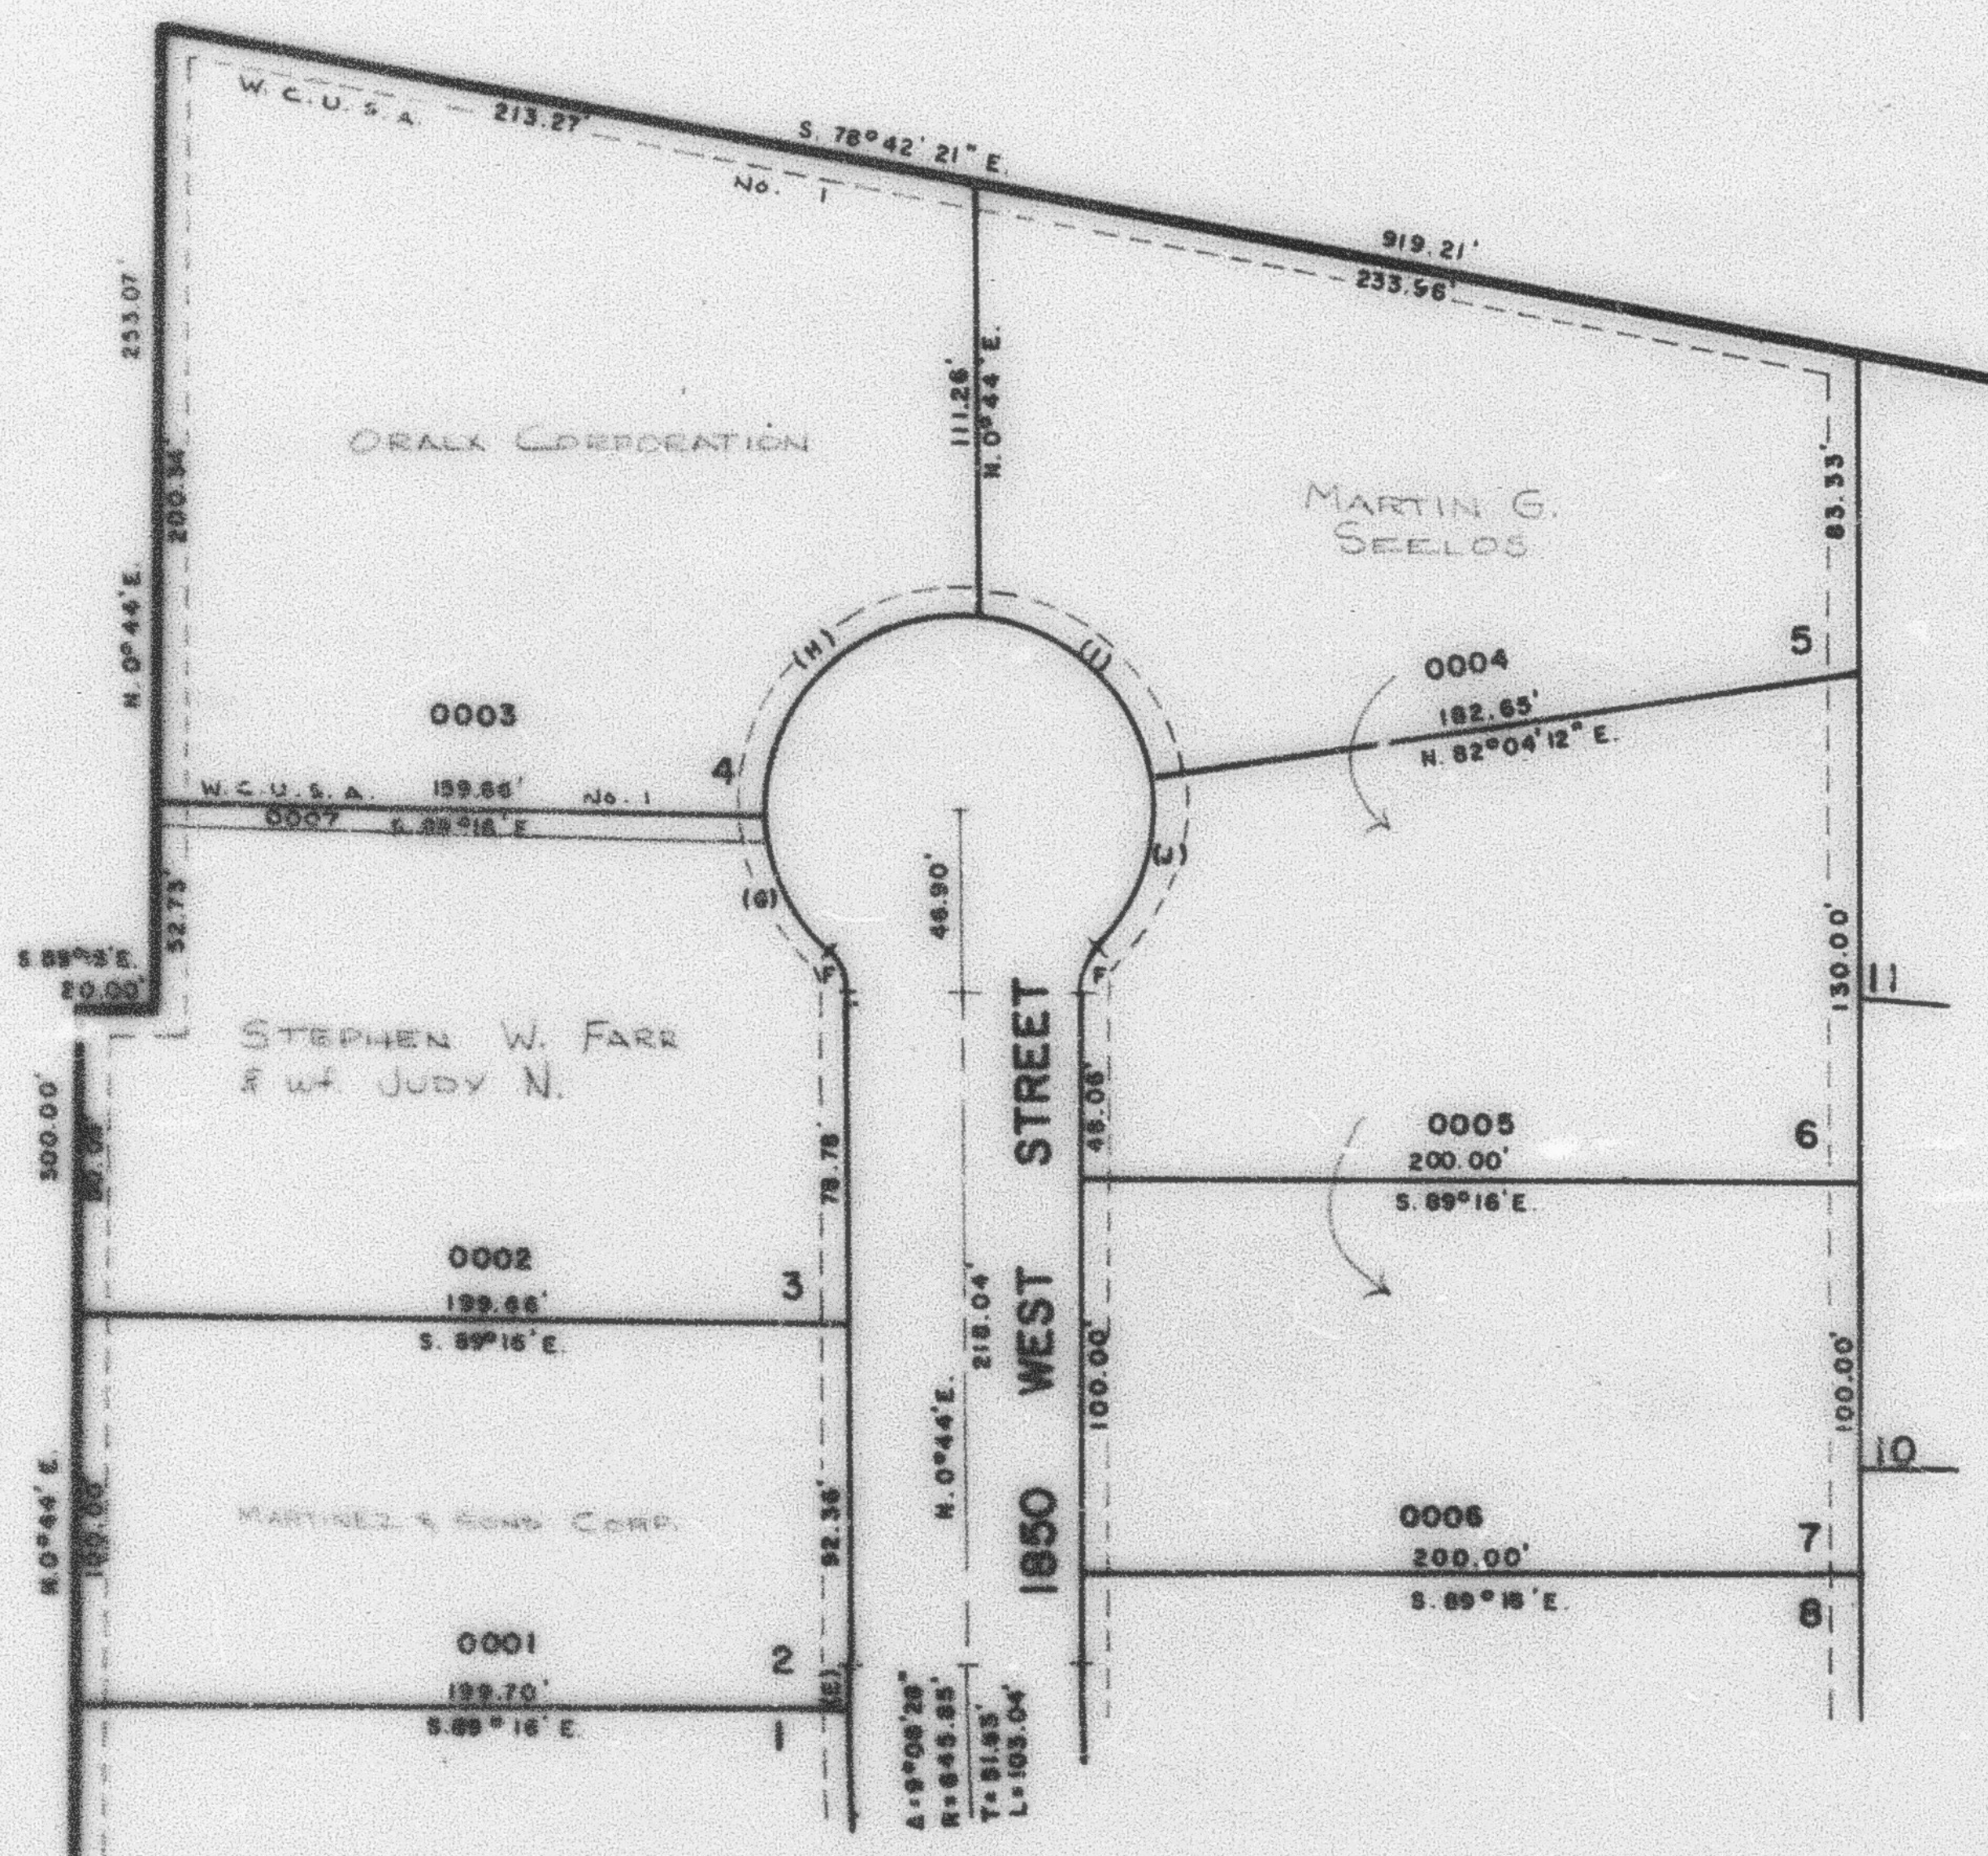

SEE PAGE 156

CURVE DATA

E	F
A = 0°38'32"	46°11'13"
R = 675.85'	15.00'
L = 7.64'	12.08'
C = 7.64'	11.77'
G	H
A = 45°11'15"	90°00'
R = 50.00'	50.00'
L = 40.31'	78.94'
C = 39.22'	70.71'
I	J
A = 81°20'12"	84°51'01"
R = 50.00'	50.00'
L = 70.98'	47.87'
C = 68.17'	46.06'

SEE PAGE 154

NOTE: ALL PUBLIC UTILITY AND DRAINAGE
 EASEMENTS ARE TO EACH SIDE OF LOT
 LINE AS INDICATED BY DASHED LINES
 UNLESS NOTED OTHERWISE.

FOR COMPLETE ENG. DATA, SEE
 ORIGINAL DED. PLAT IN BOOK 23,
 PAGE 50.