

PART OF SEC. 24, T.6N., R.2W., S.L.B. & M.
RIVERSIDE INDUSTRIAL PARK


TAXING UNIT: 95

LOTS 10-13
 WEBER COUNTY
 SCALE: 1" = 50'

PREFIX: 15-156

SEE PAGE 65

SEE PAGE
 155

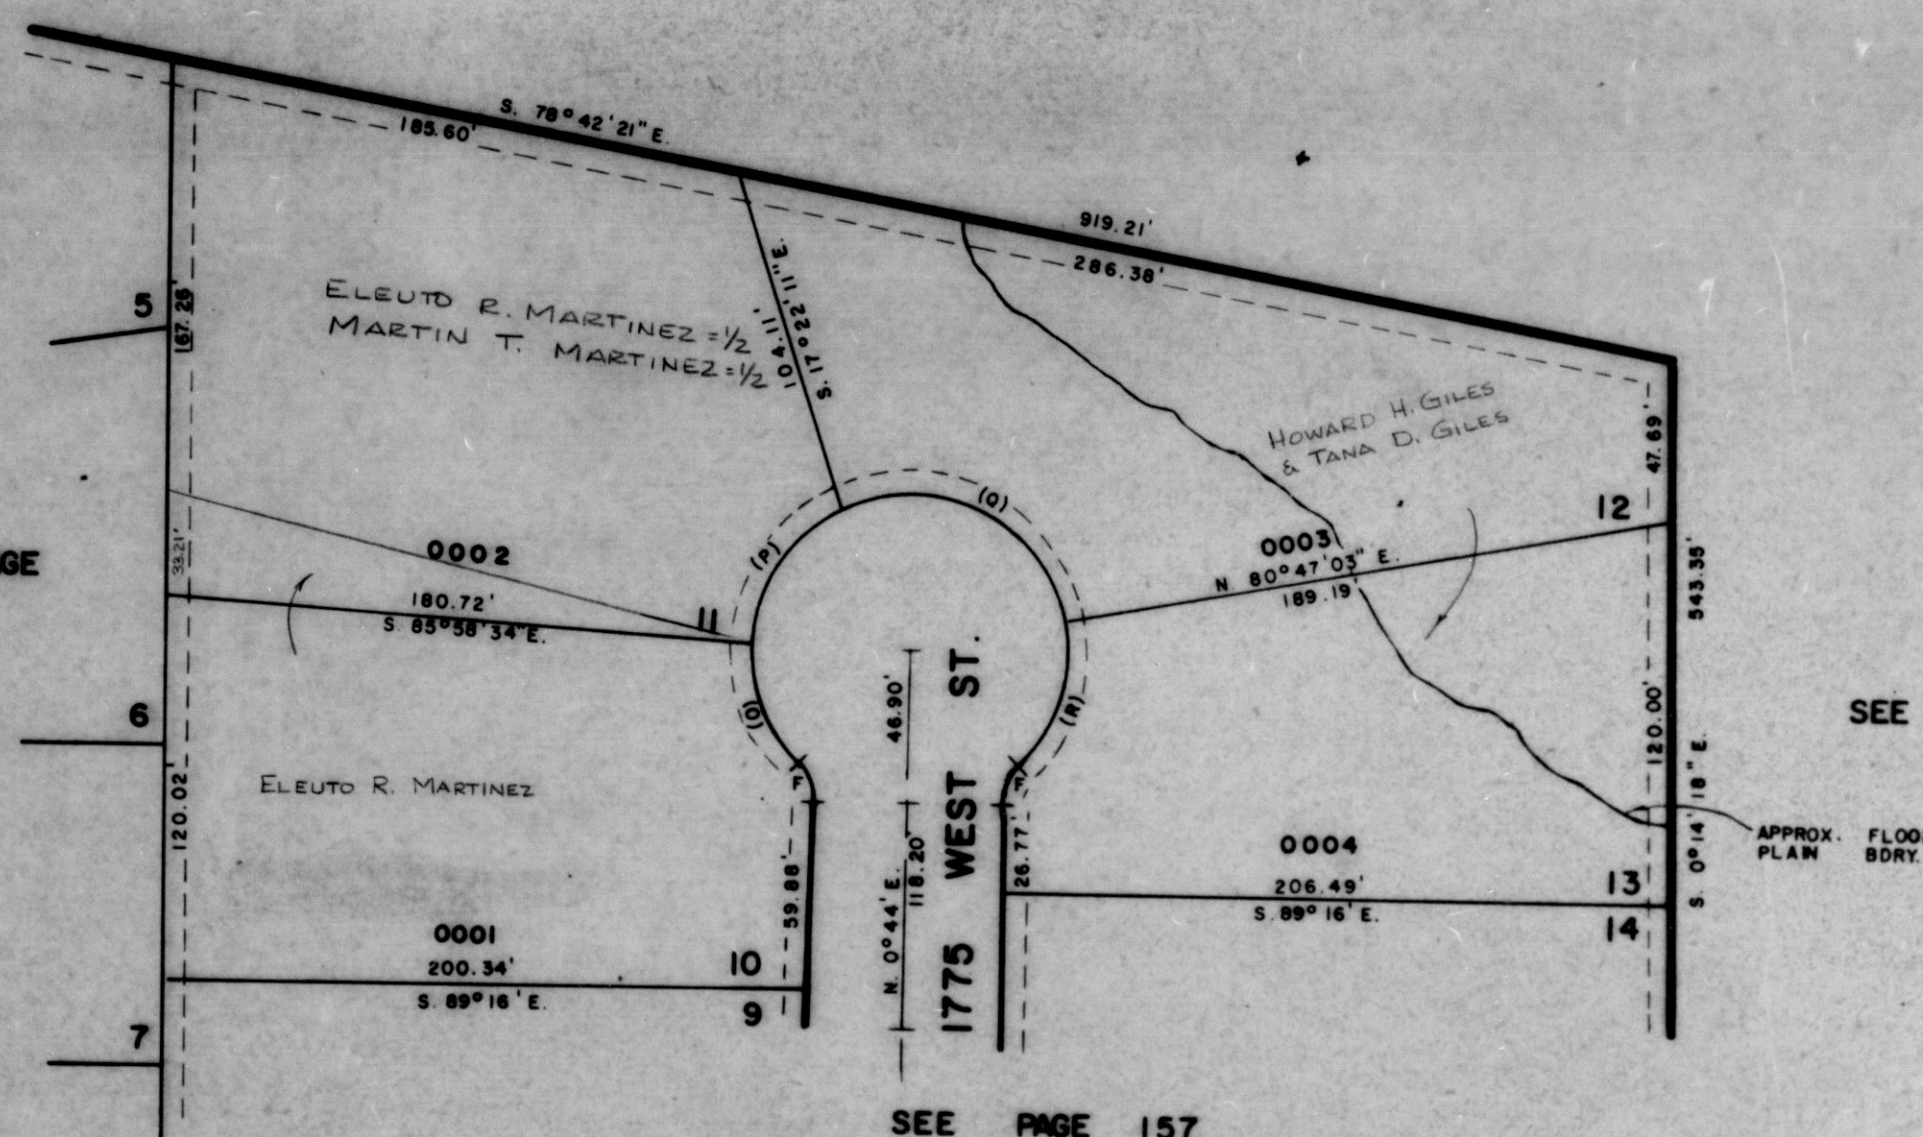

SEE PAGE 65

SEE PAGE 157

CURVE DATA				
F	O	P	Q	R
A = 48°11'15"	49°28'39"	68°36'23"	92°17'22"	82°00'02"
R = 15.00'	50.00'	50.00'	50.00'	50.00'
L = 12.09'	43.18'	59.87'	60.84'	54.11'
C = 11.77'	41.85'	56.36'	72.11'	54.50'

NOTE: ALL PUBLIC UTILITY
 AND DRAINAGE EASEMENTS ARE
 7.0' EACH SIDE OF LOT LINE
 AS INDICATED BY DASHED LINES
 UNLESS OTHERWISE NOTED.

FOR COMPLETE ENG. DATA SEE
 ORIGINAL DED. PLAT IN BOOK
 23, PAGE 50.