

PART OF SEC. 24, T.6N., R.2W., S.L.B. & M.

RIVERSIDE INDUSTRIAL PARK

LOTS 10-13

WEBER COUNTY

SCALE: 1" = 50'

TAXING UNIT: 16


PREFIX: 15-156

SEE PAGE 65

SEE PAGE
155

SEE PAGE 65

SEE PAGE 157

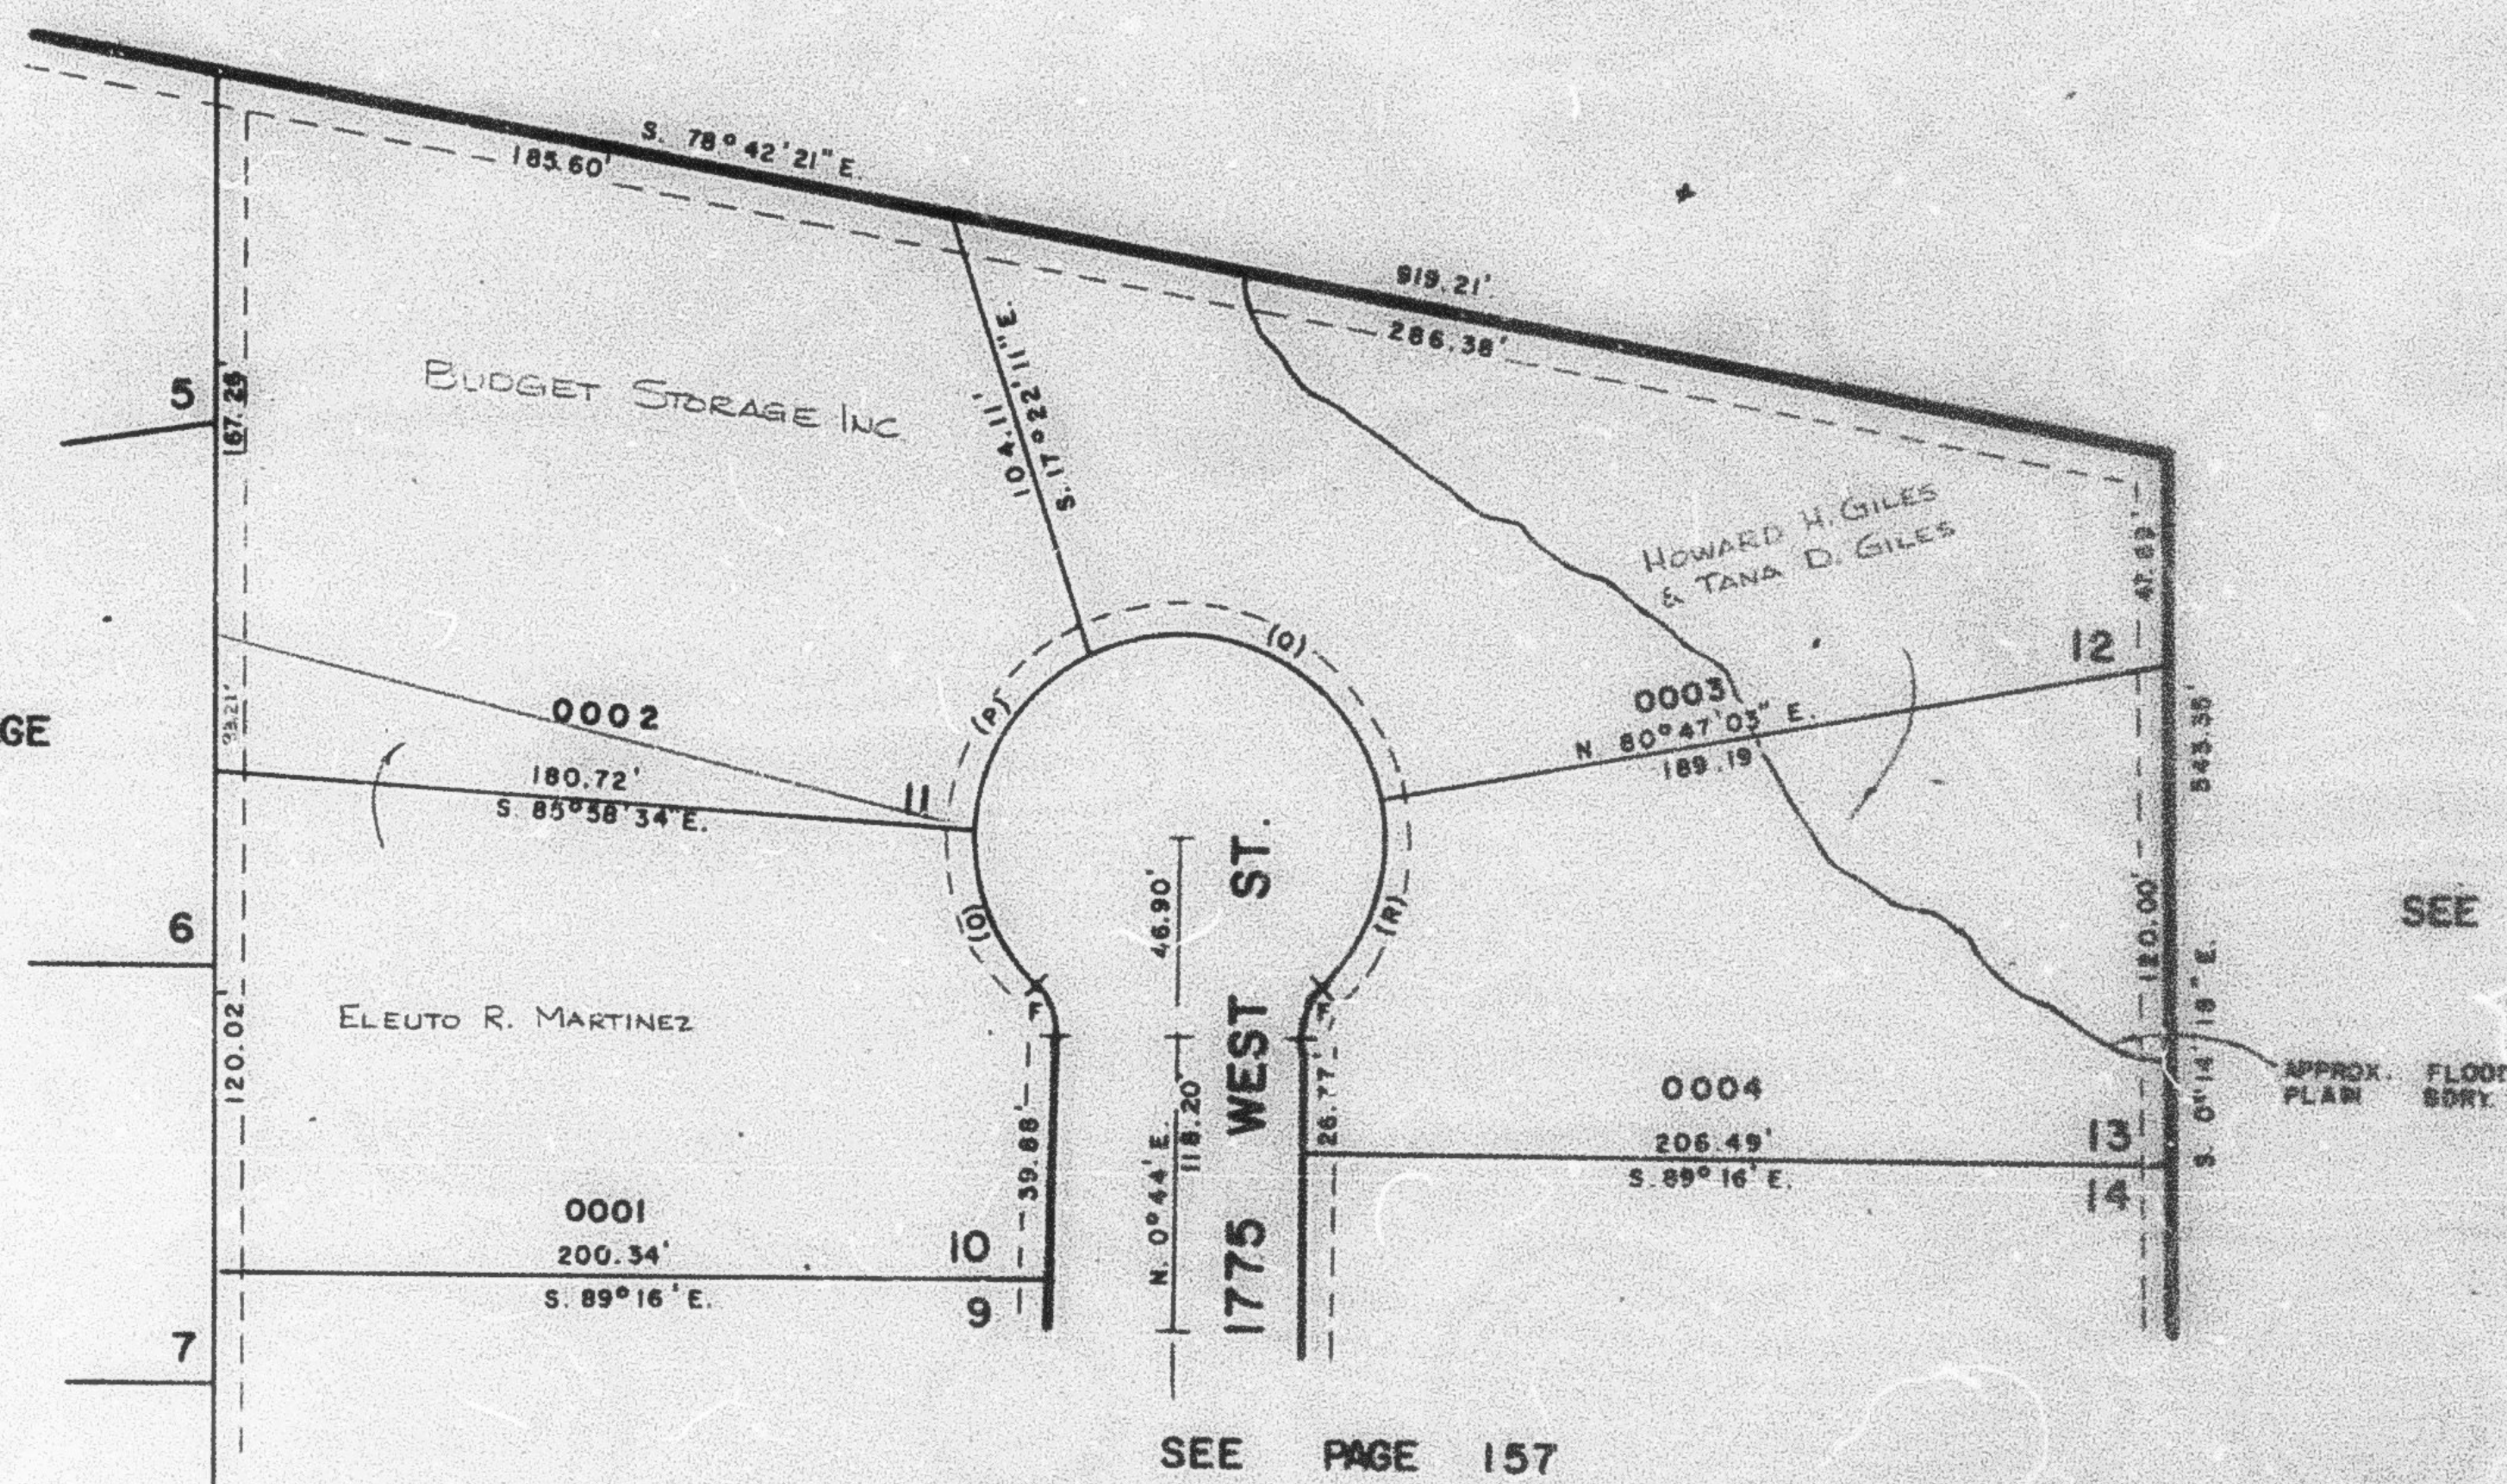

CURVE DATA					
F	O	P	O	R	
A = 46° 11' 13"	49° 28' 39"	68° 36' 23"	92° 17' 22"	62° 00' 02"	
R = 15.00'	50.00'	50.00'	50.00'	50.00'	
L = 12.09'	43.18'	59.87'	80.84'	54.11'	
C = 11.77'	41.85'	56.36'	72.11'	54.50'	

NOTE: ALL PUBLIC UTILITY AND DRAINAGE EASEMENTS ARE 7.0' EACH SIDE OF LOT LINE AS INDICATED BY DASHED LINES UNLESS OTHERWISE NOTED.

FOR COMPLETE ENG. DATA SEE ORIGINAL DED. PLAT IN BOOK 23, PAGE 50.