

PART OF SEC. 24, T.6N., R.2W., S.L.B. & M.
RIVERSIDE INDUSTRIAL PARK

LOTS 9, 14-19

WEBER COUNTY

SCALE: 1" = 50'


157

TAXING UNIT: 16

PREFIX: 15-157

EXCEPT WHERE OTHERWISE SHOWN,
 ALL LOTS OWNED BY:
 MARTINEZ & SONS CORP.

SEE PAGE 156

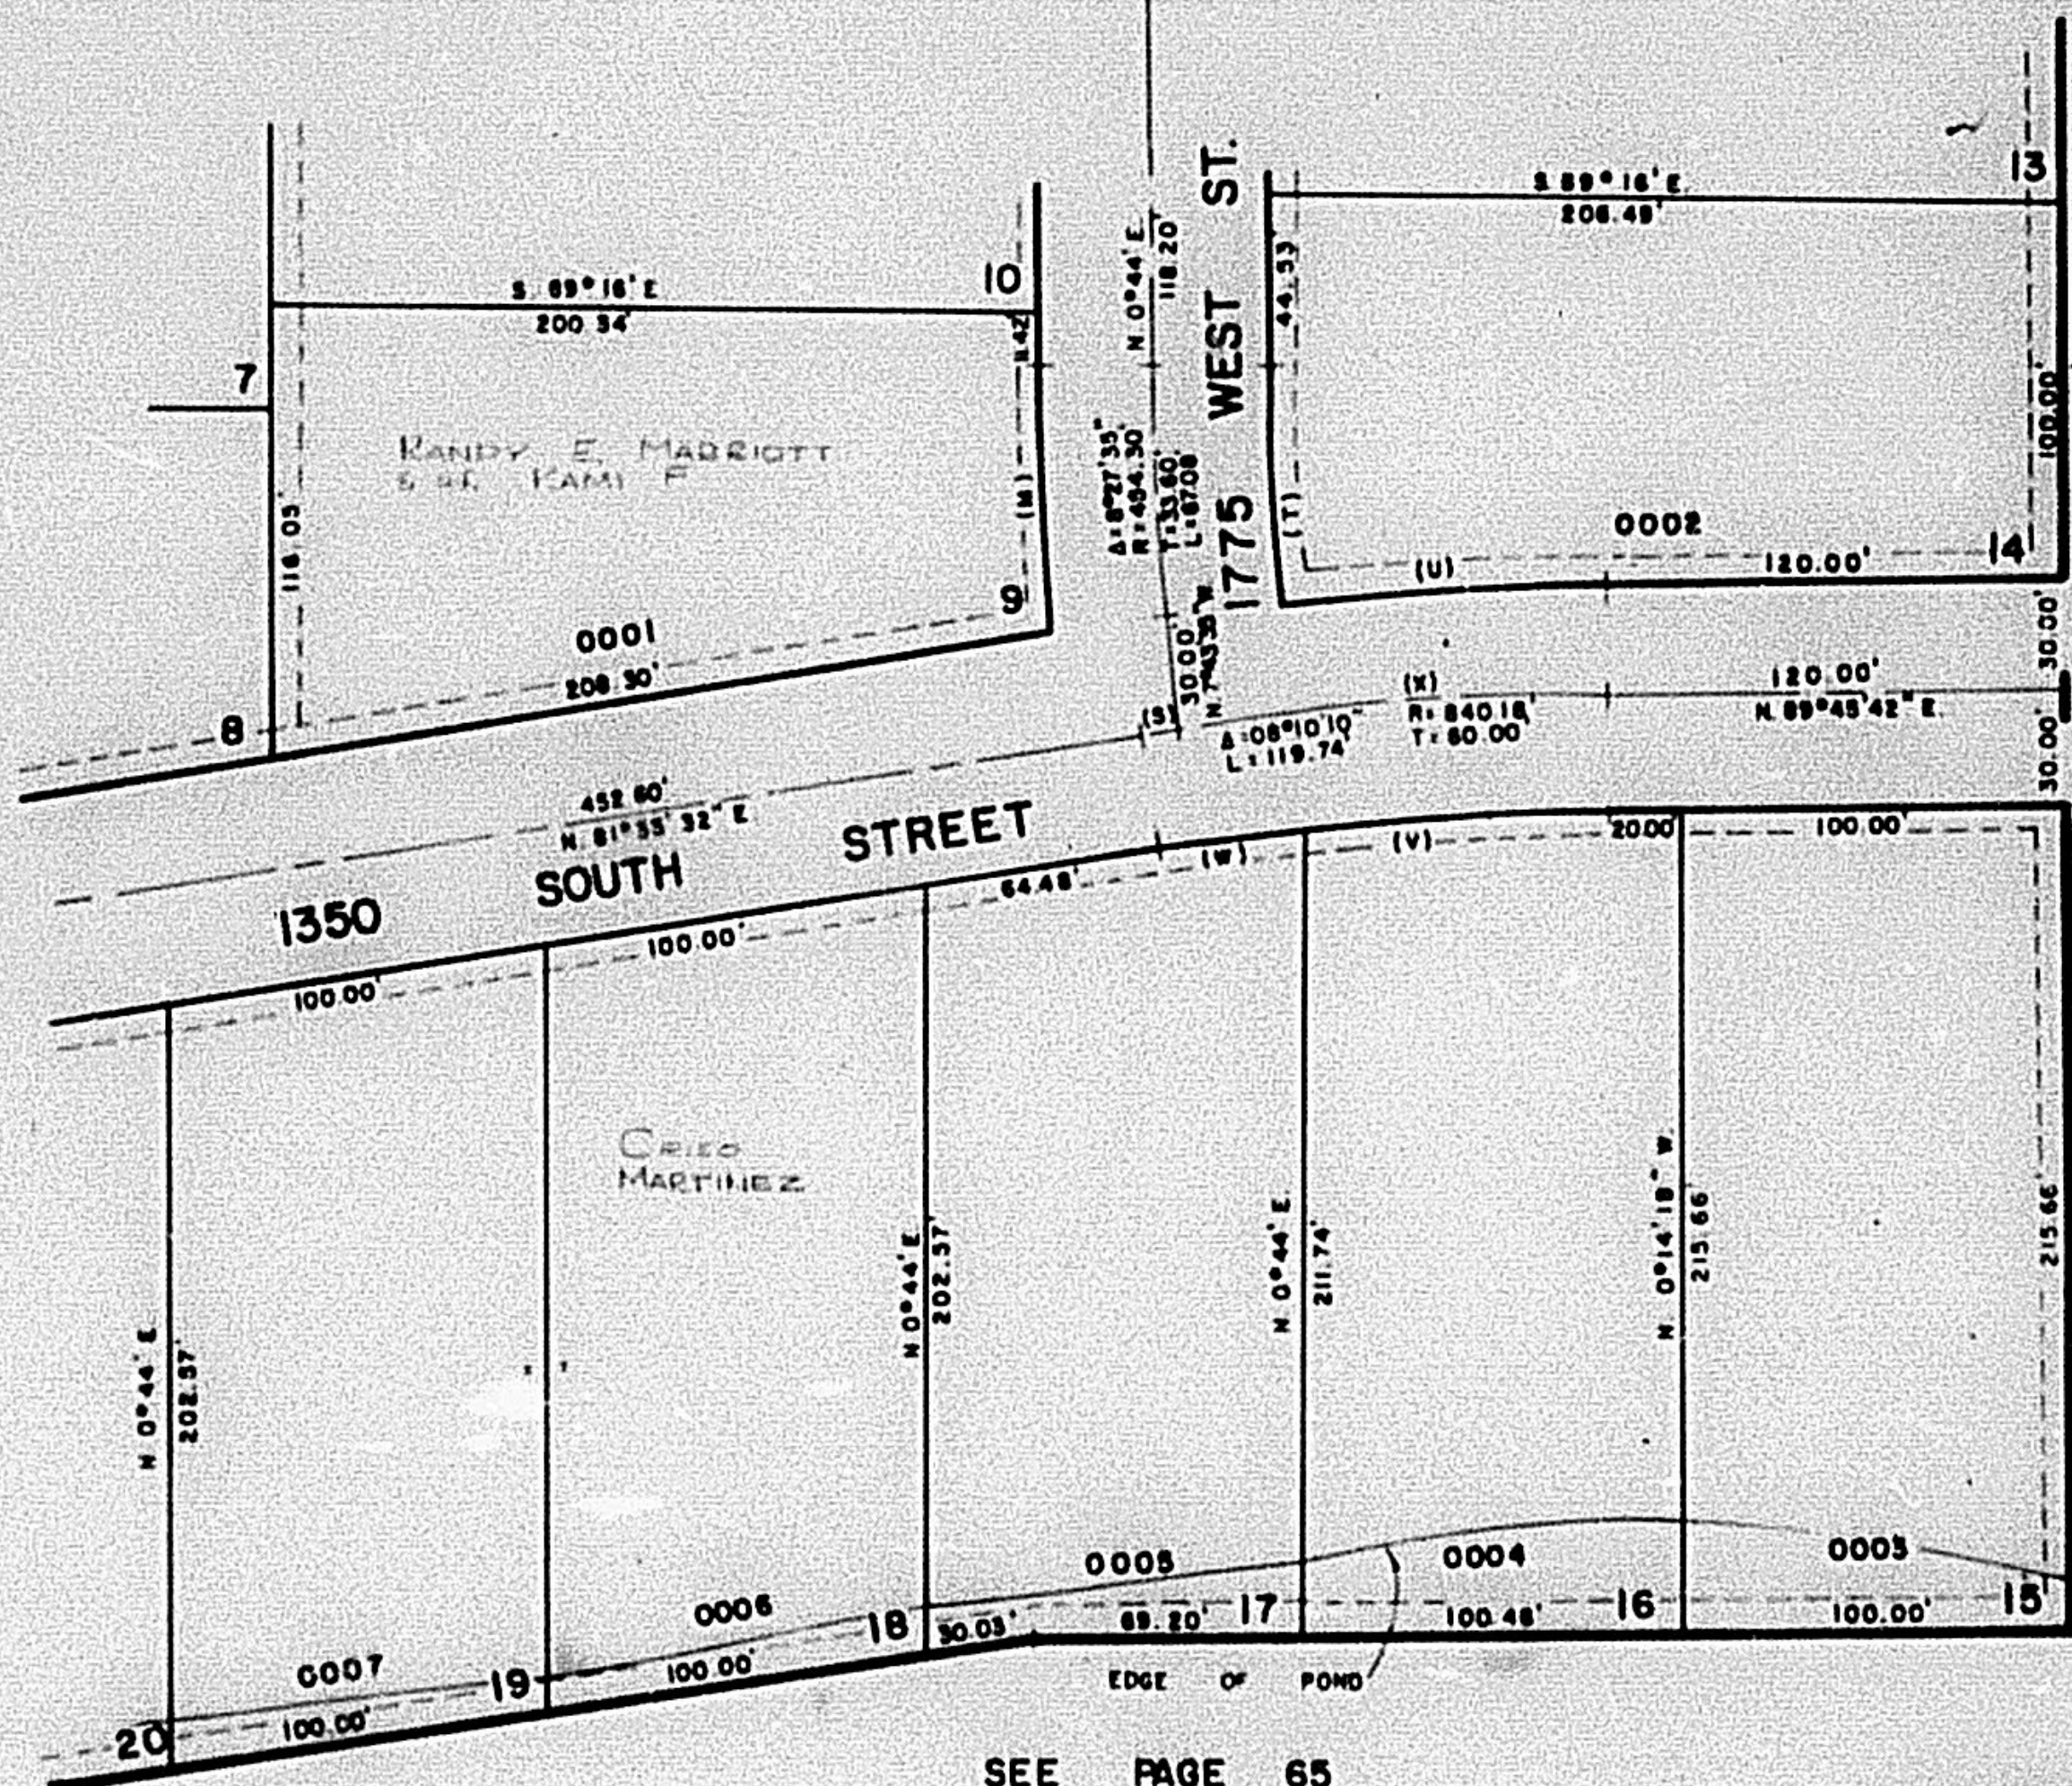

SEE PAGE 65

SEE PAGE 154

SEE PAGE 65

CURVE DATA

M	S	I	U	V	W	X
A = 8° 27' 35"	0° 40' 55"	8° 26' 45"	5° 30' 44"	5° 39' 27"	2° 30' 45"	7° 29' 17"
R = 404.30'	640.18'	424.30'	870.18'	810.18'	810.18'	640.18'
L = 71.51'	9.99'	62.54'	83.72'	80.00'	35.32'	109.80'
C = 71.44'	9.99'	62.49'	83.68'	79.97'	35.52'	109.73'

FOR COMPLETE ENG. DATA
 SEE ORIGINAL DEED. PLAT
 BOOK 23, PAGE 90.

NOTE: ALL PUBLIC UTILITY
 AND DRAINAGE EASEMENTS
 ARE 7.0' EACH SIDE OF
 LOT LINE AS INDICATED
 BY DASHED LINES UNLESS
 OTHERWISE NOTED.