

PART OF SEC. 24, T.6N., R.2W., S.L.B. & M.
RIVERSIDE INDUSTRIAL PARK

157

LOTS 9, 14-19

WEBER COUNTY

SCALE: 1" = 50'

TAXING UNIT: 95


PREFIX: 15-157

SEE PAGE 156

SEE PAGE 154

SEE PAGE 65

SEE PAGE 65

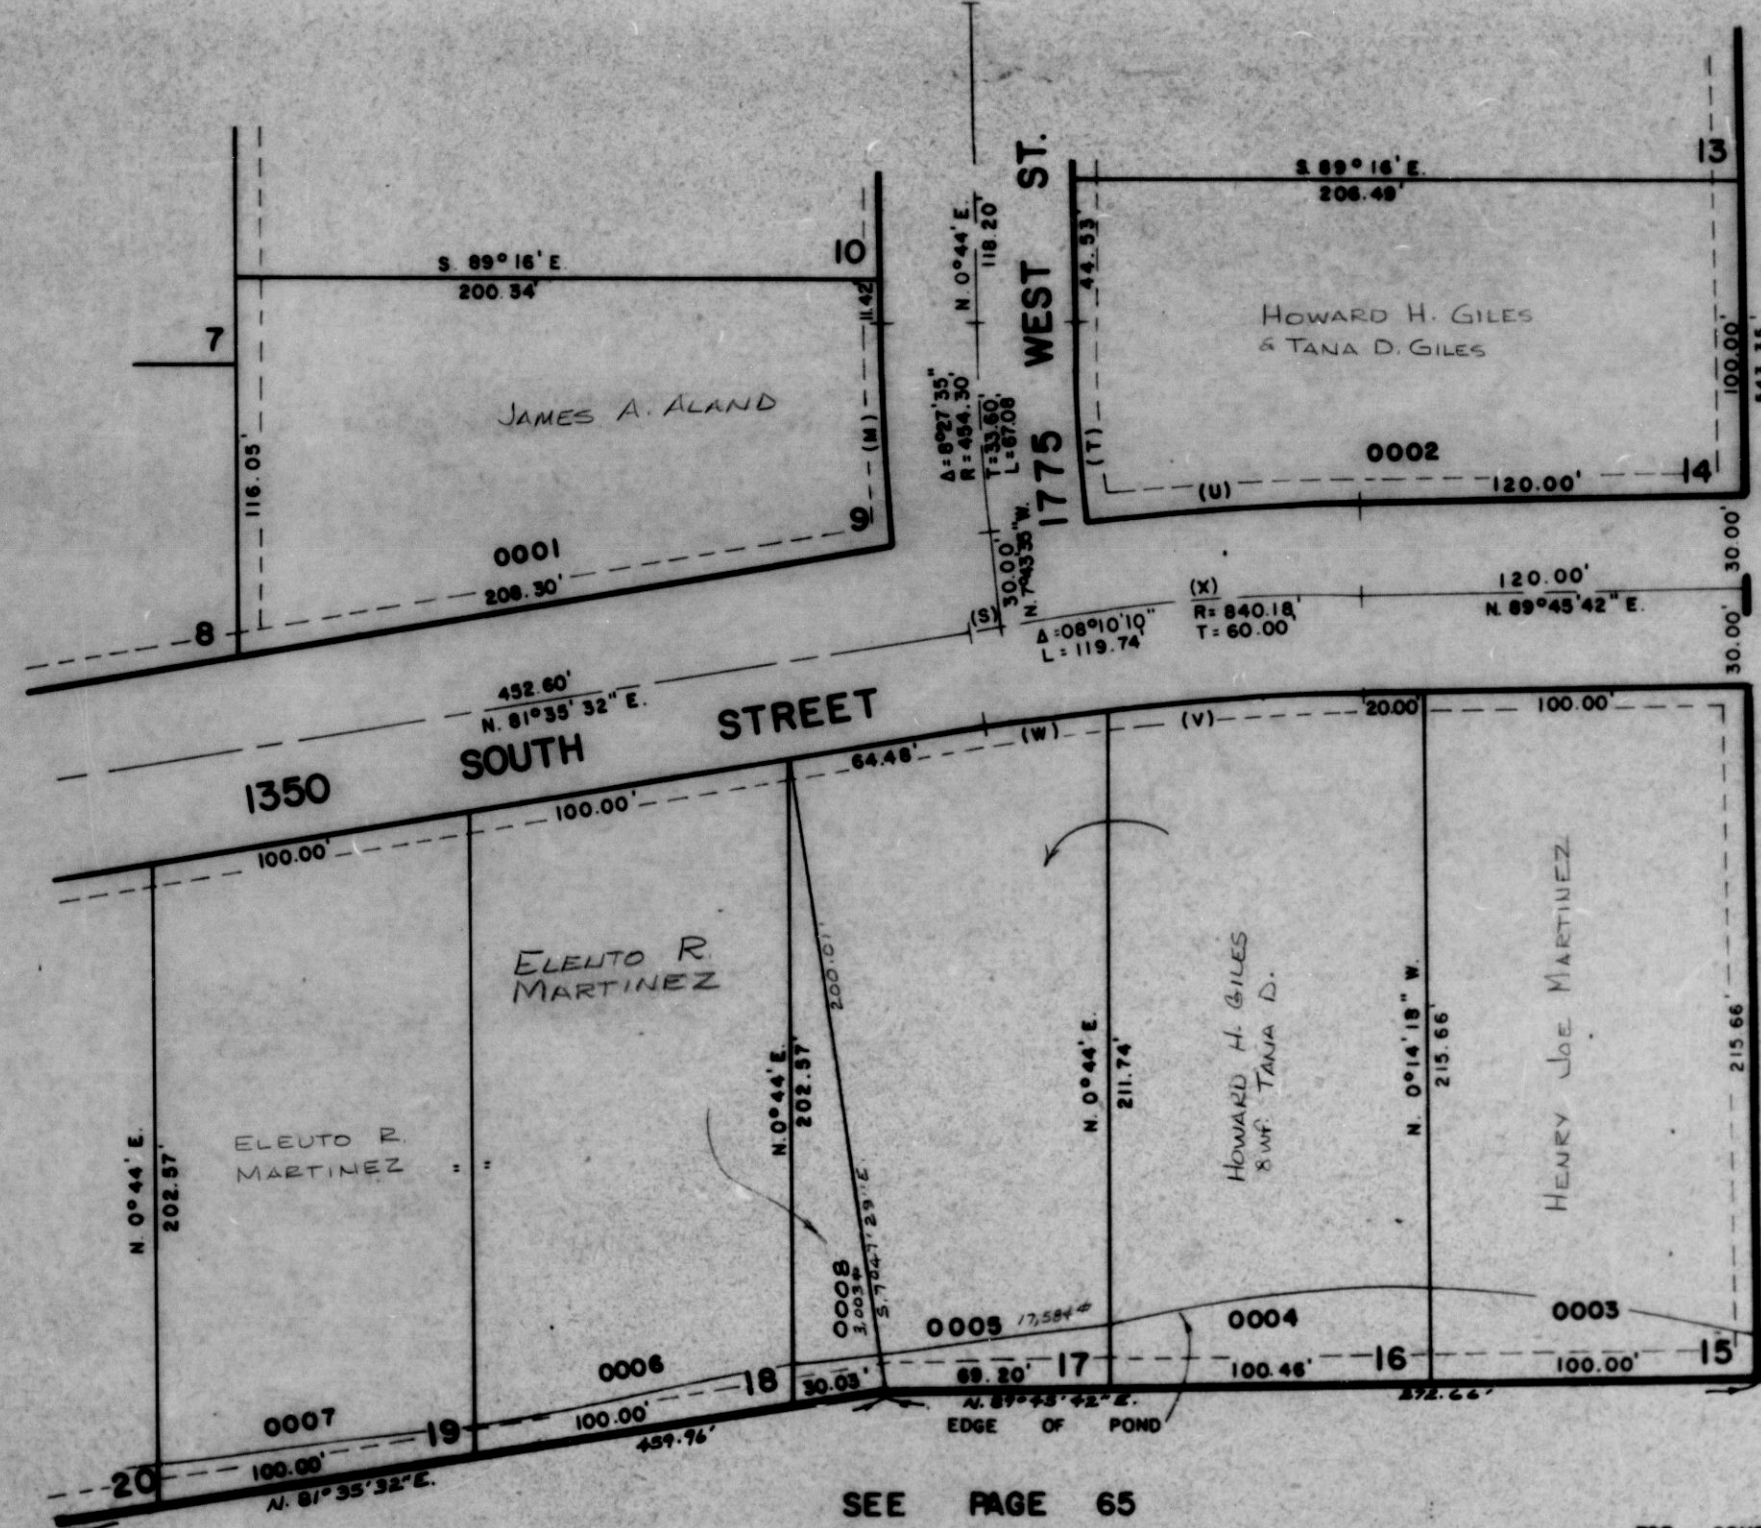

CURVE DATA

M	B	I	U	V	W	X
A = 6°27'33"	0°40'33"	6°26'45"	5°30'44"	5°39'27"	2°30'43"	7°29'17"
R = 484.30'	840.18'	424.30'	870.18'	810.18'	810.18'	840.18'
L = 71.91'	9.99'	62.54'	83.72'	80.00'	35.32'	109.80'
C = 71.44'	9.99'	62.49'	83.68'	79.97'	35.52'	109.73'

FOR COMPLETE ENG. DATA
 SEE ORIGINAL DED. PLAT
 BOOK 25, PAGE 50.

NOTE: ALL PUBLIC UTILITY
 AND DRAINAGE EASEMENTS
 ARE 7.0' EACH SIDE OF
 LOT LINE AS INDICATED
 BY DASHED LINES UNLESS
 OTHERWISE NOTED.