

PART OF N.W. 1/4 SEC. 36, T.6N., R.2W., S.L.B. & M.

OGDEN COMMERCIAL & INDUSTRIAL PARK, PLAT "D"

LOTS 65-70


IN OGDEN CITY

SCALE 1"=100'

TAXING UNIT 22

PREFIX 15-158

SEE PAGE 68

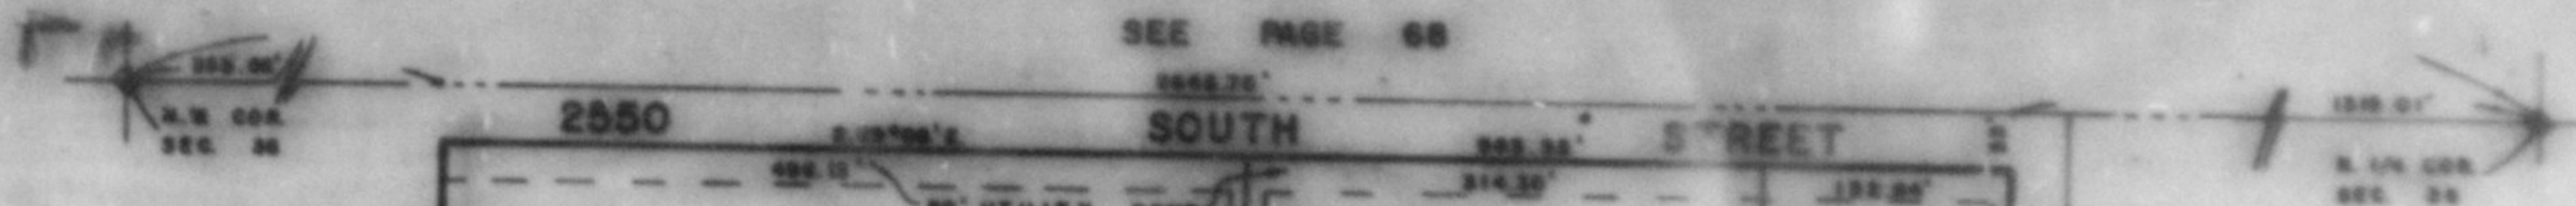

SEE PAGE 140

CURVE DATA

1	2
R=30'	45'
Δ=89°37'	90°25'
L=46.92'	102.24'
C=42.26'	92.25'
T=29.80'	65.44'
3	
R=30'	
Δ=90°25'	
L=47.35'	
C=42.27'	
T=30.20'	

FOR COMPLETE ENG. DATA
SEE THIS OGD. PLAT IN
BOOK 23, PAGE 72

W.F.J. 5-81