


PART OF N.W. 1/4, SEC. 36, T.6N., R.2W., S.L.B. & M.
OGDEN COMMERCIAL & INDUSTRIAL PARK, PLAT 'D'
 LOTS 65-70

158

TAXING UNIT: 25

IN OGDEN CITY
 SCALE 1" = 100'

SEE PAGE 68

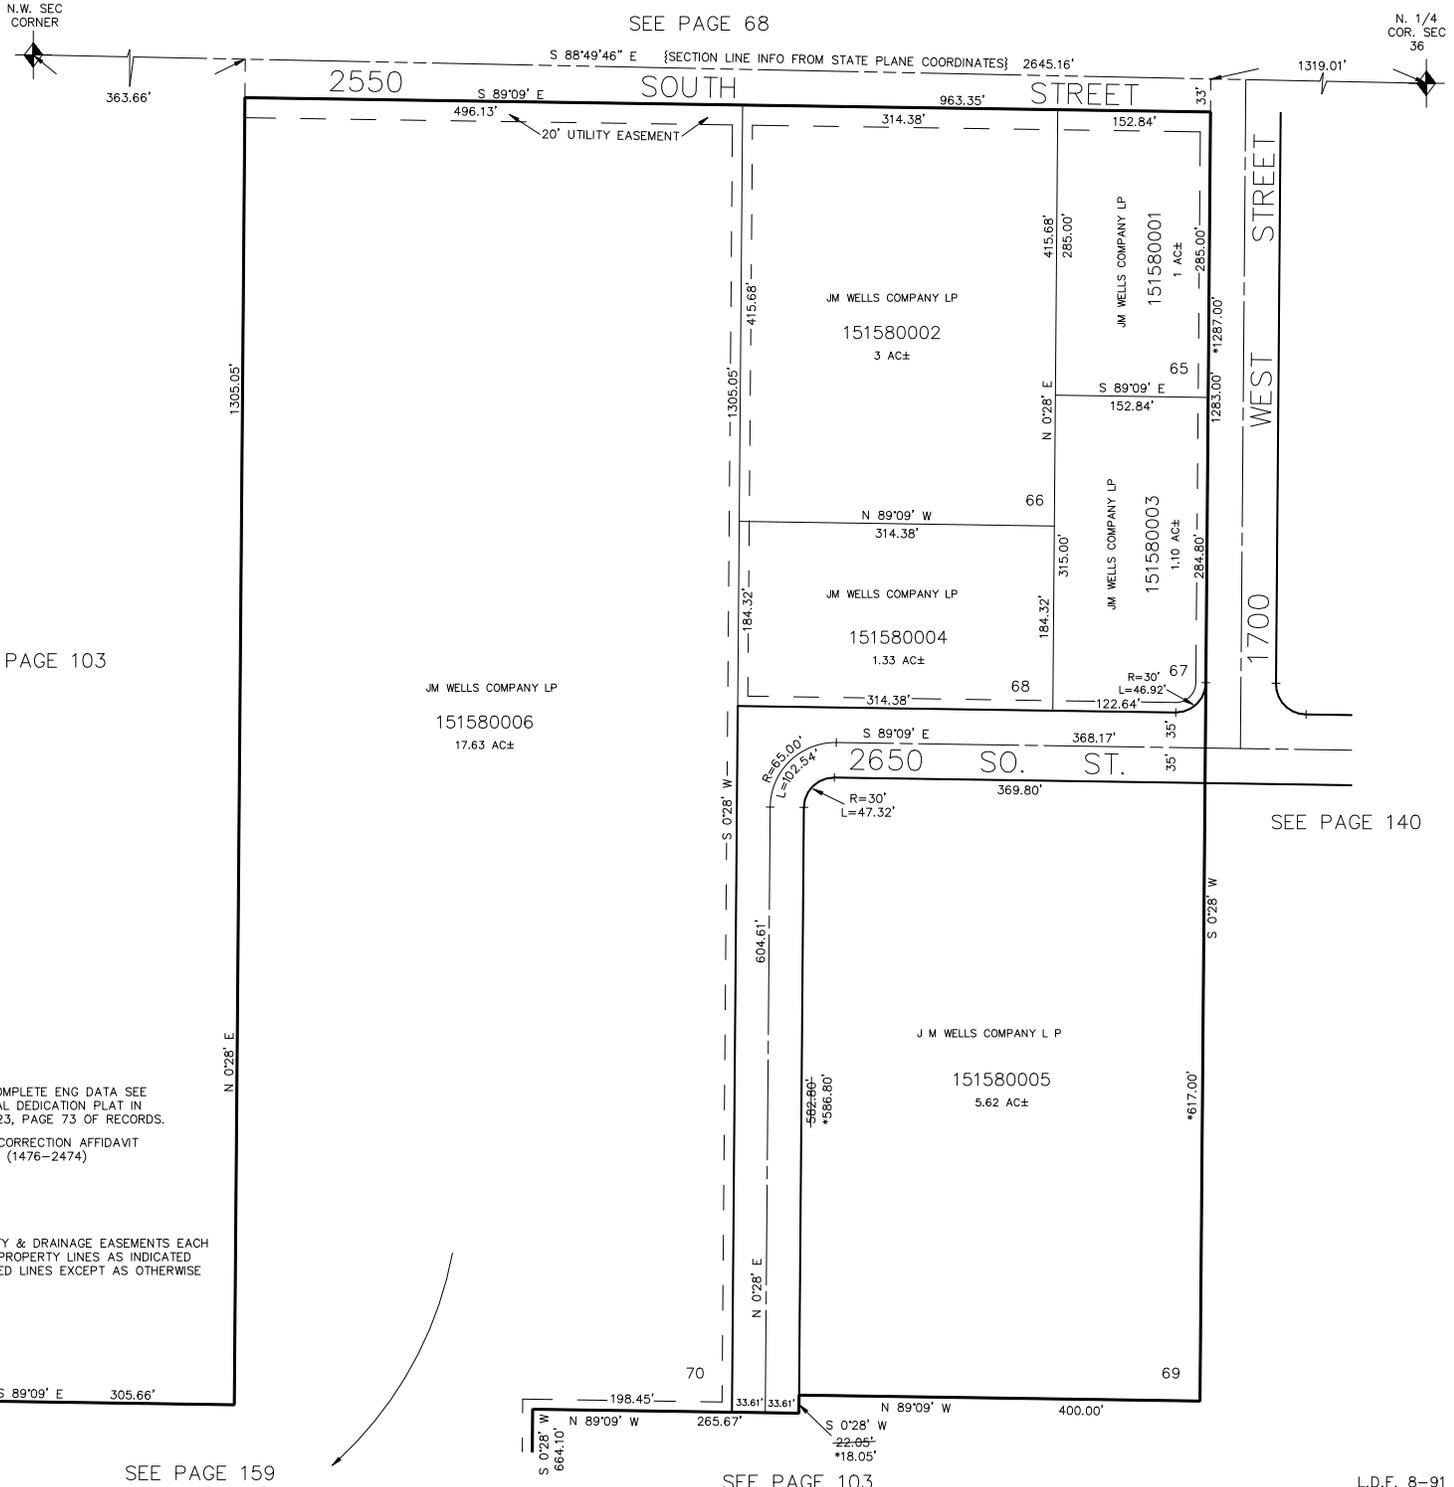

SEE PAGE 103

SEE PAGE 140

FOR COMPLETE ENG DATA SEE ORIGINAL DEDICATION PLAT IN BOOK 23, PAGE 73 OF RECORDS.

* SEE CORRECTION AFFIDAVIT (1476-2474)

10' UTILITY & DRAINAGE EASEMENTS EACH SIDE OF PROPERTY LINES AS INDICATED BY DASHED LINES EXCEPT AS OTHERWISE SHOWN.

15

SEE PAGE 159

SEE PAGE 103

L.D.F. 8-91