

PART OF SEC. 19, T. 6 N., R. 2 W., S.L.B. & M.

160

WEST SIDE ESTATES SUBDIVISION

TAXING UNIT 53,104


IN WEBER COUNTY

PREFIX 15-160

SCALE 1"=100'

EXCEPT WHERE OTHERWISE SHOWN
ALL LOTS OWNED BY
BLAINE E. McFARLAND
& WIFE MAE O.

SEE PAGE 52-1

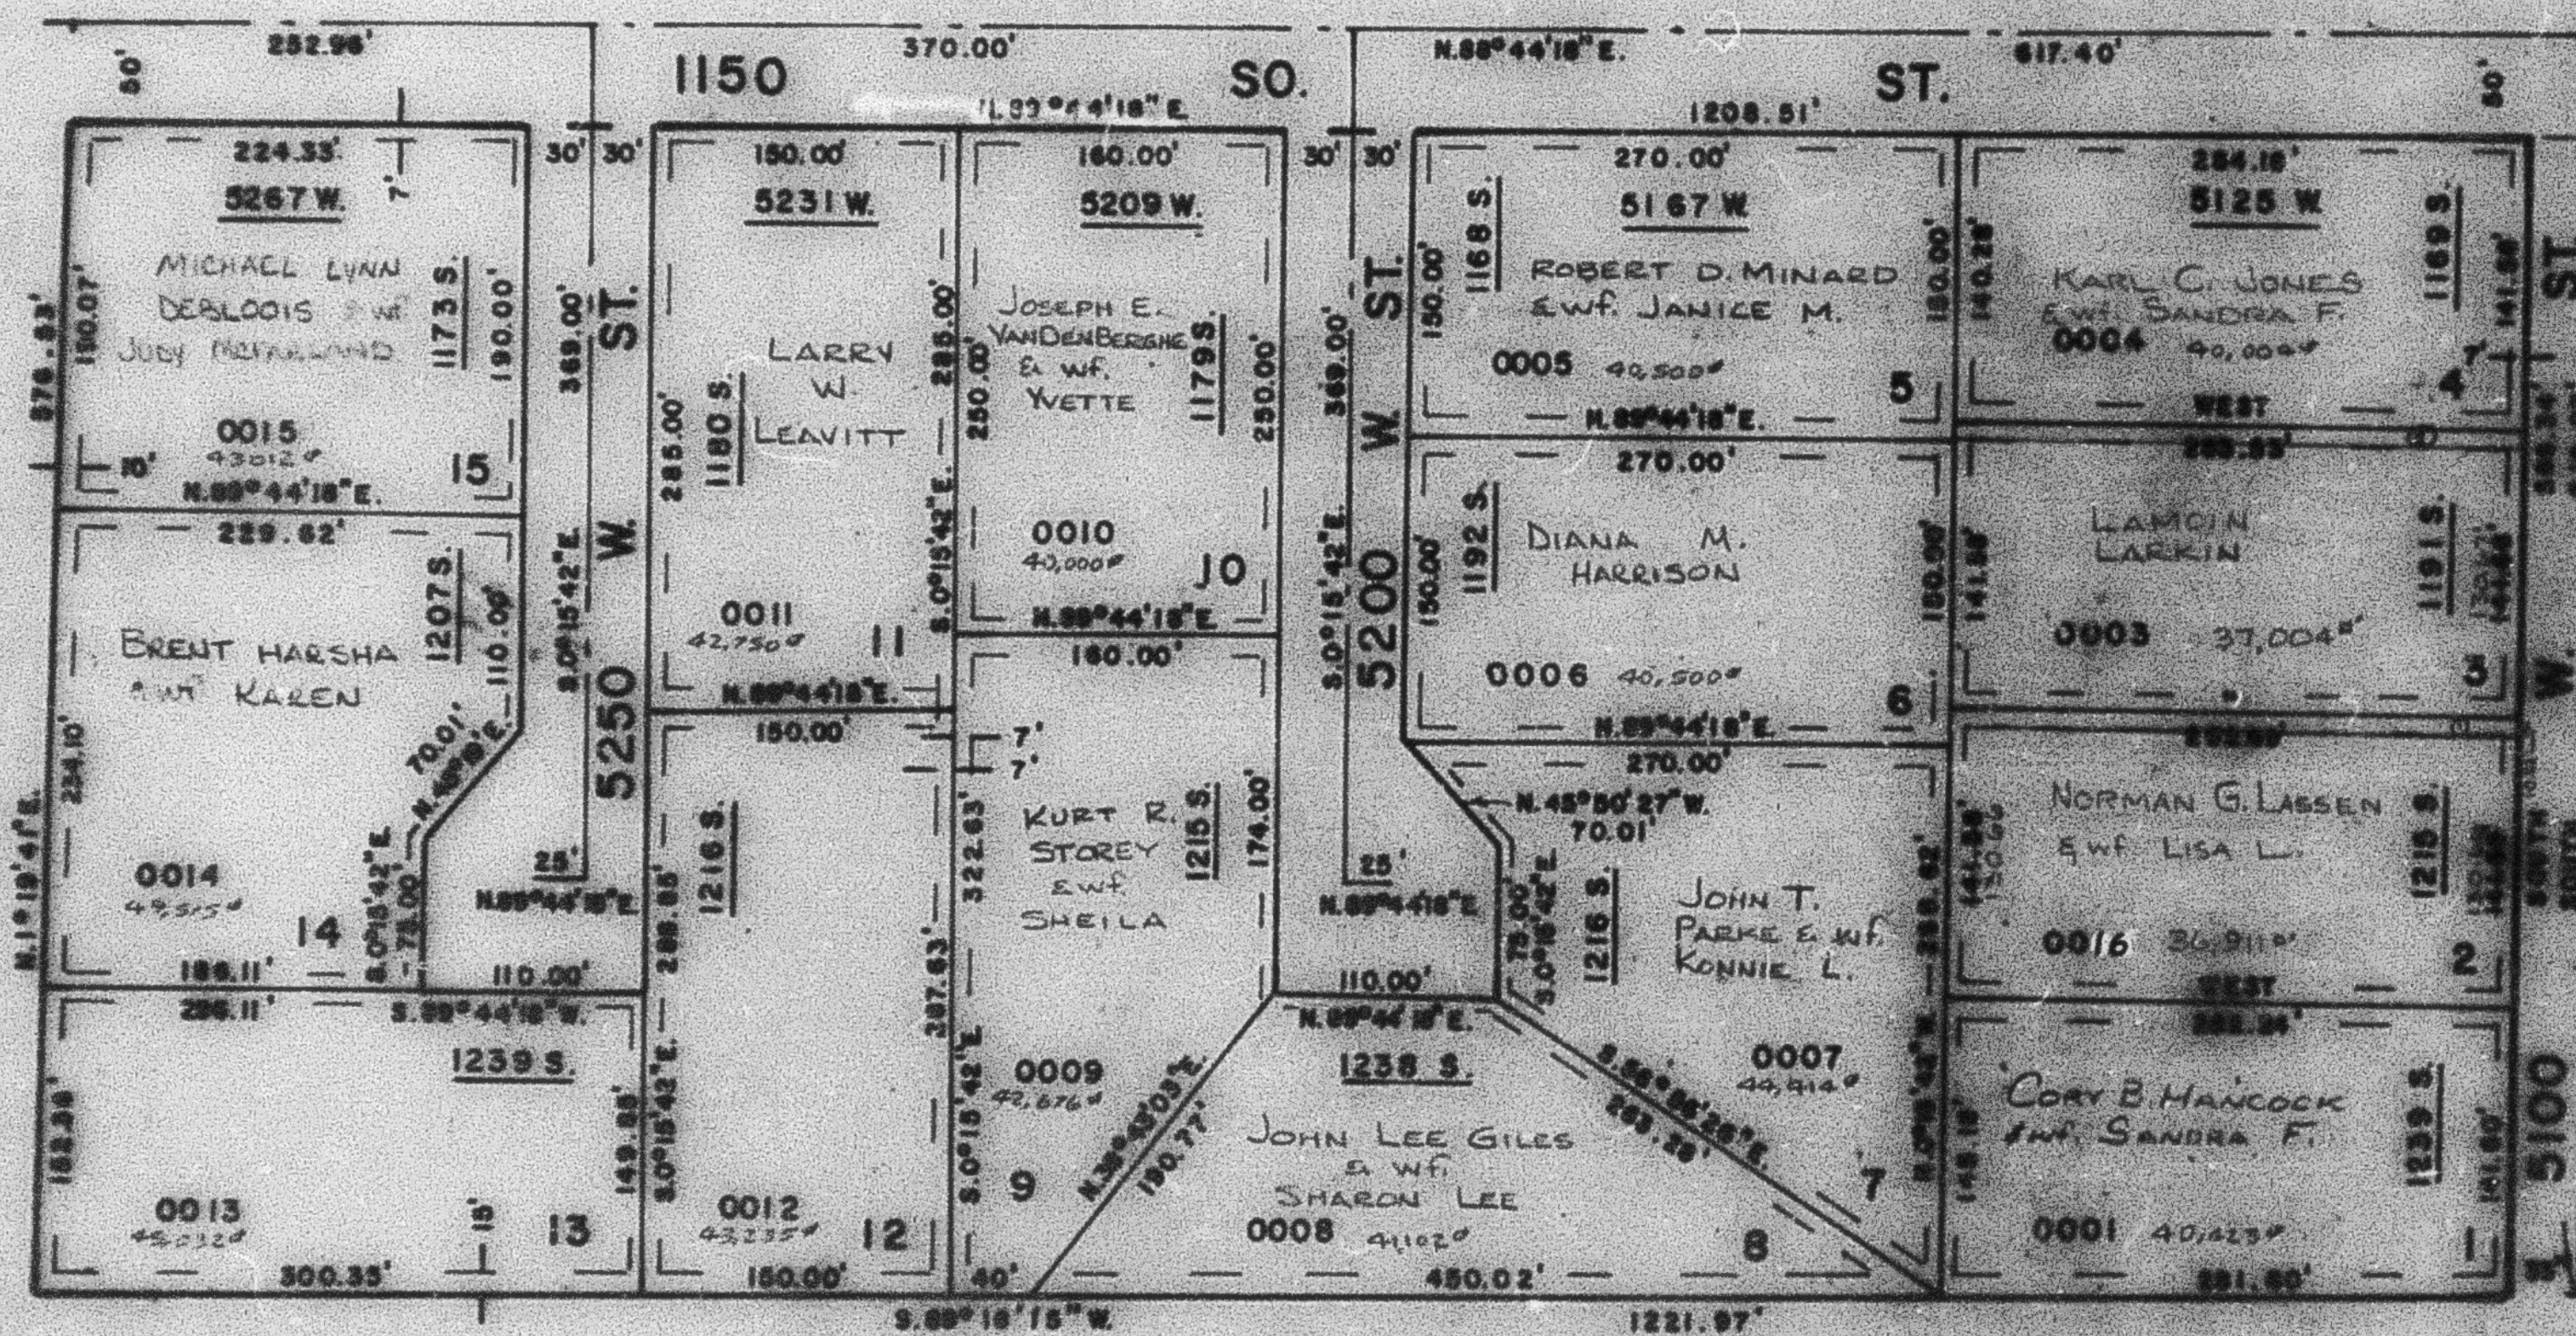

SEE PAGE
52-1

SEE PAGE
54-2

① LAMDON LARKIN
0002 30.50
② BUDDY L. PETERSON & WIFE
DAWN M. 2017 30.50

SEE PAGE 52-1

FOR COMPLETE ENG. DATA
SEE ORIG. SUB. PLAT IN
BOOK 24, PAGE 40