

PART OF SEC. 19, T.6N., R.2W., S.L.B. & M.  
**WEST SIDE ESTATES SUBDIVISION**

IN WEBER COUNTY

SCALE 1" = 100


TAXING UNIT: 53

NE COR. SEC. 19

SEE PAGE 52-1

SEE PAGE 52-1

SEE PAGE 54-2

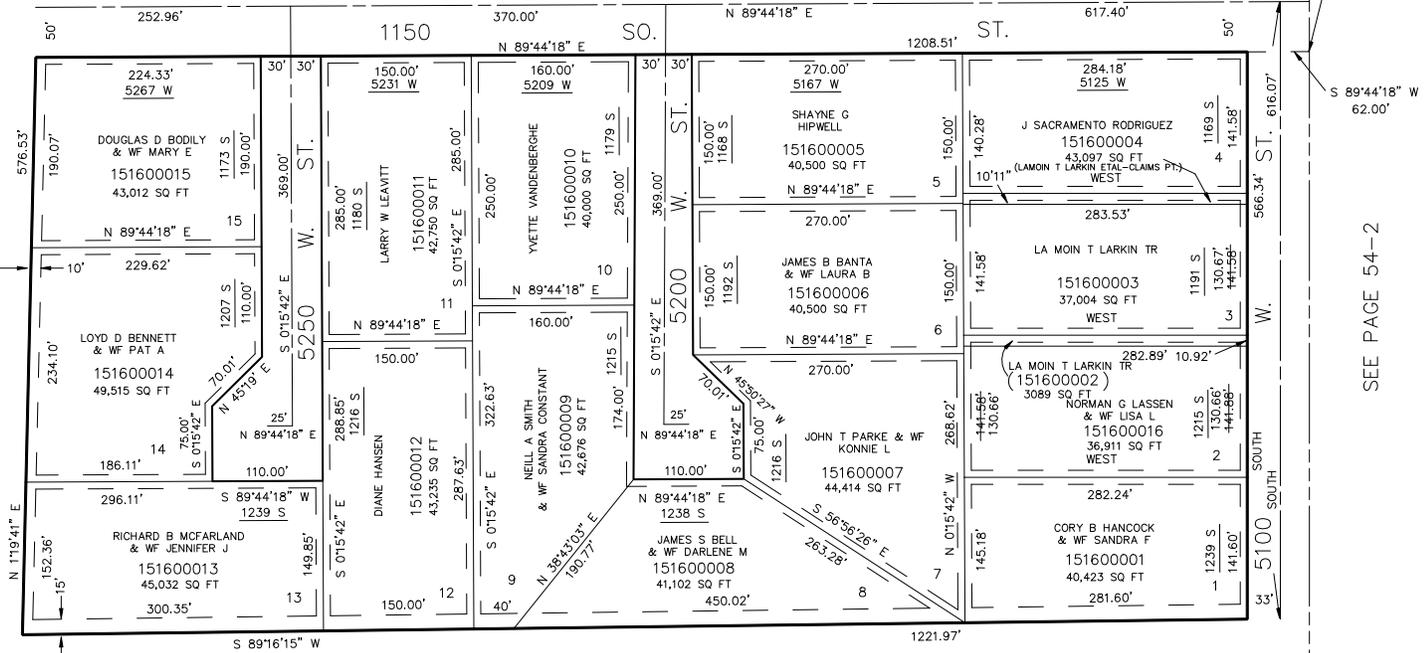

SEE PAGE 52-1

SE COR. NE 1/4 SEC. 19

7' UTILITY & DRAINAGE EASEMENTS EACH SIDE OF PROPERTY LINES AS INDICATED BY DASHED LINES EXCEPT AS OTHERWISE SHOWN.

FOR COMPLETE ENG DATA SEE ORIGINAL DEDICATION PLAT IN BOOK 24, PAGE 49 OF RECORDS.