


SCALE 1" = 100

Diagram illustrating a survey line. A vertical line is labeled "SOUTH" at the bottom. A horizontal line segment is labeled "1151.06'". A deflection angle of 1151.06° is indicated between the horizontal segment and the vertical line. An arrow points to the vertex of the angle, labeled "NE COR. SEC. 19".

SEE PAGE 54-2

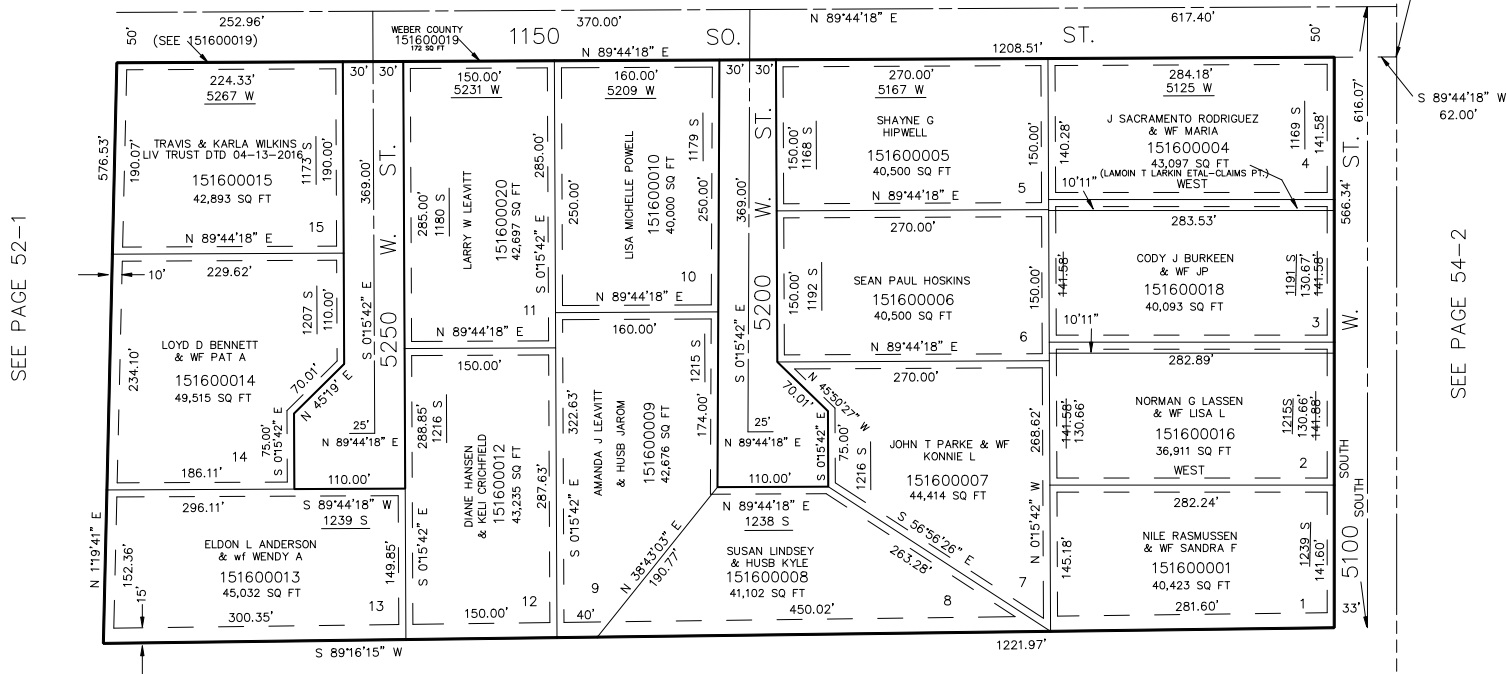

SEE PAGE 52-1

SE COR. NE 1/4
SEC. 19

7' UTILITY & DRAINAGE EASEMENTS EACH
SIDE OF PROPERTY LINES AS INDICATED
BY DASHED LINES EXCEPT AS OTHERWISE
SHOWN.

FOR COMPLETE ENG DATA SEE
ORIGINAL DEDICATION PLAT IN
BOOK 24, PAGE 49 OF RECORDS.