

PART OF SEC. 19, T.6N., R.2W., S.L.B. & M.
WEST SIDE ESTATES SUBDIVISION

IN WEBER COUNTY

SCALE 1" = 100


TAXING UNIT: 516

160

SEE PAGE 52-1

SEE PAGE 52-1

SEE PAGE 54-2

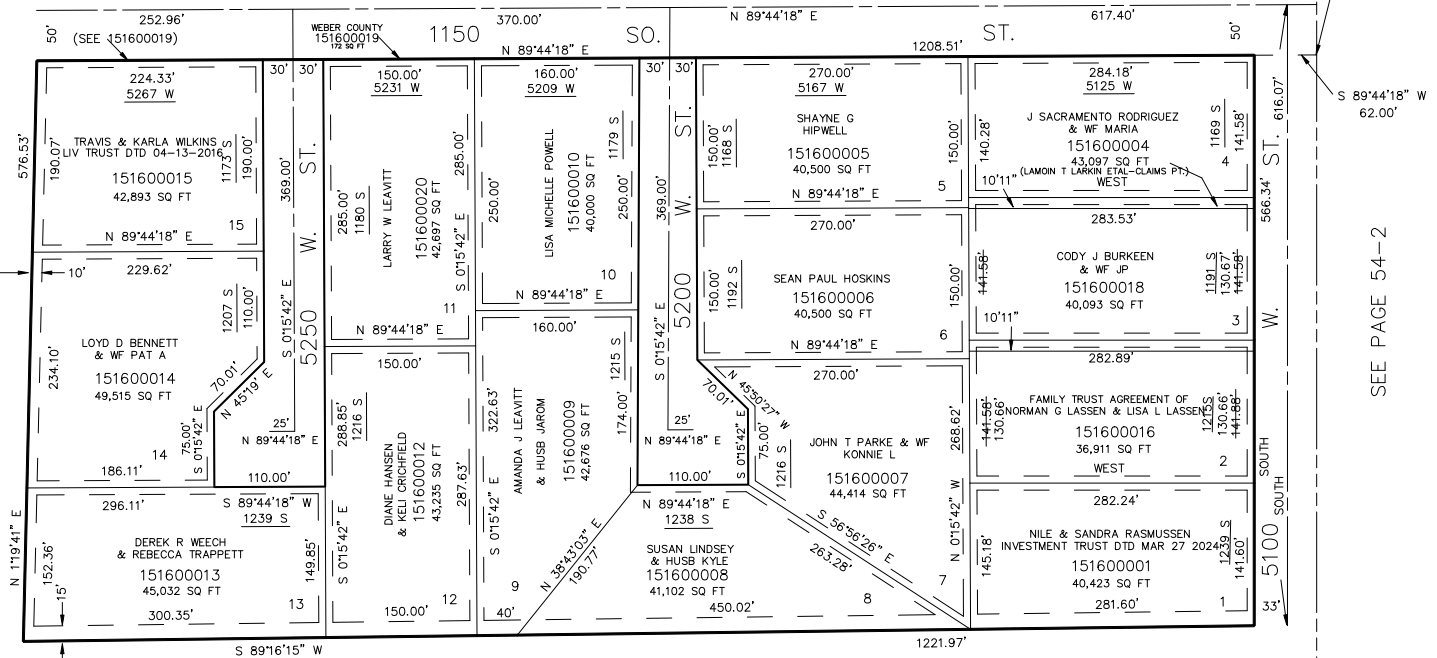

SEE PAGE 52-1

7' UTILITY & DRAINAGE EASEMENTS EACH
 SIDE OF PROPERTY LINES AS INDICATED
 BY DASHED LINES EXCEPT AS OTHERWISE
 SHOWN.

FOR COMPLETE ENG DATA SEE
 ORIGINAL DEDICATION PLAT IN
 BOOK 24, PAGE 49 OF RECORDS.

FOR TAX PURPOSES ONLY